



PROPOSED GROUND FLOOR PLAN TO PLOT 1 HOUSE

 

Scale 1:100 @ A3

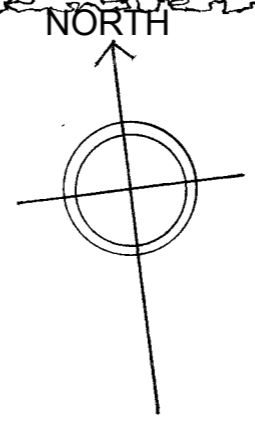

Drawing No: 2025-03-P-005  
 Scale: 1:100 @ A3  
 Date: 19/02/2025  
 Paper Size: A3

Client: Paul Holland  
 Project: Residential Development  
 Location: Land to the rear of Chideok, Valebridge Road, Burgess Hill  
 Drawing Title: PLOT 1 - Proposed Ground Floor Plan

