


Materials

-  1 Brickwork, to match listed building
-  2 Naturally Silvered Larch Cladding (horizontal)
-  3 Sedum Roof
-  4 Aluminium Framed Glazing
-  5 Solar Panels
-  6 Corrugated Metal Roof (black)

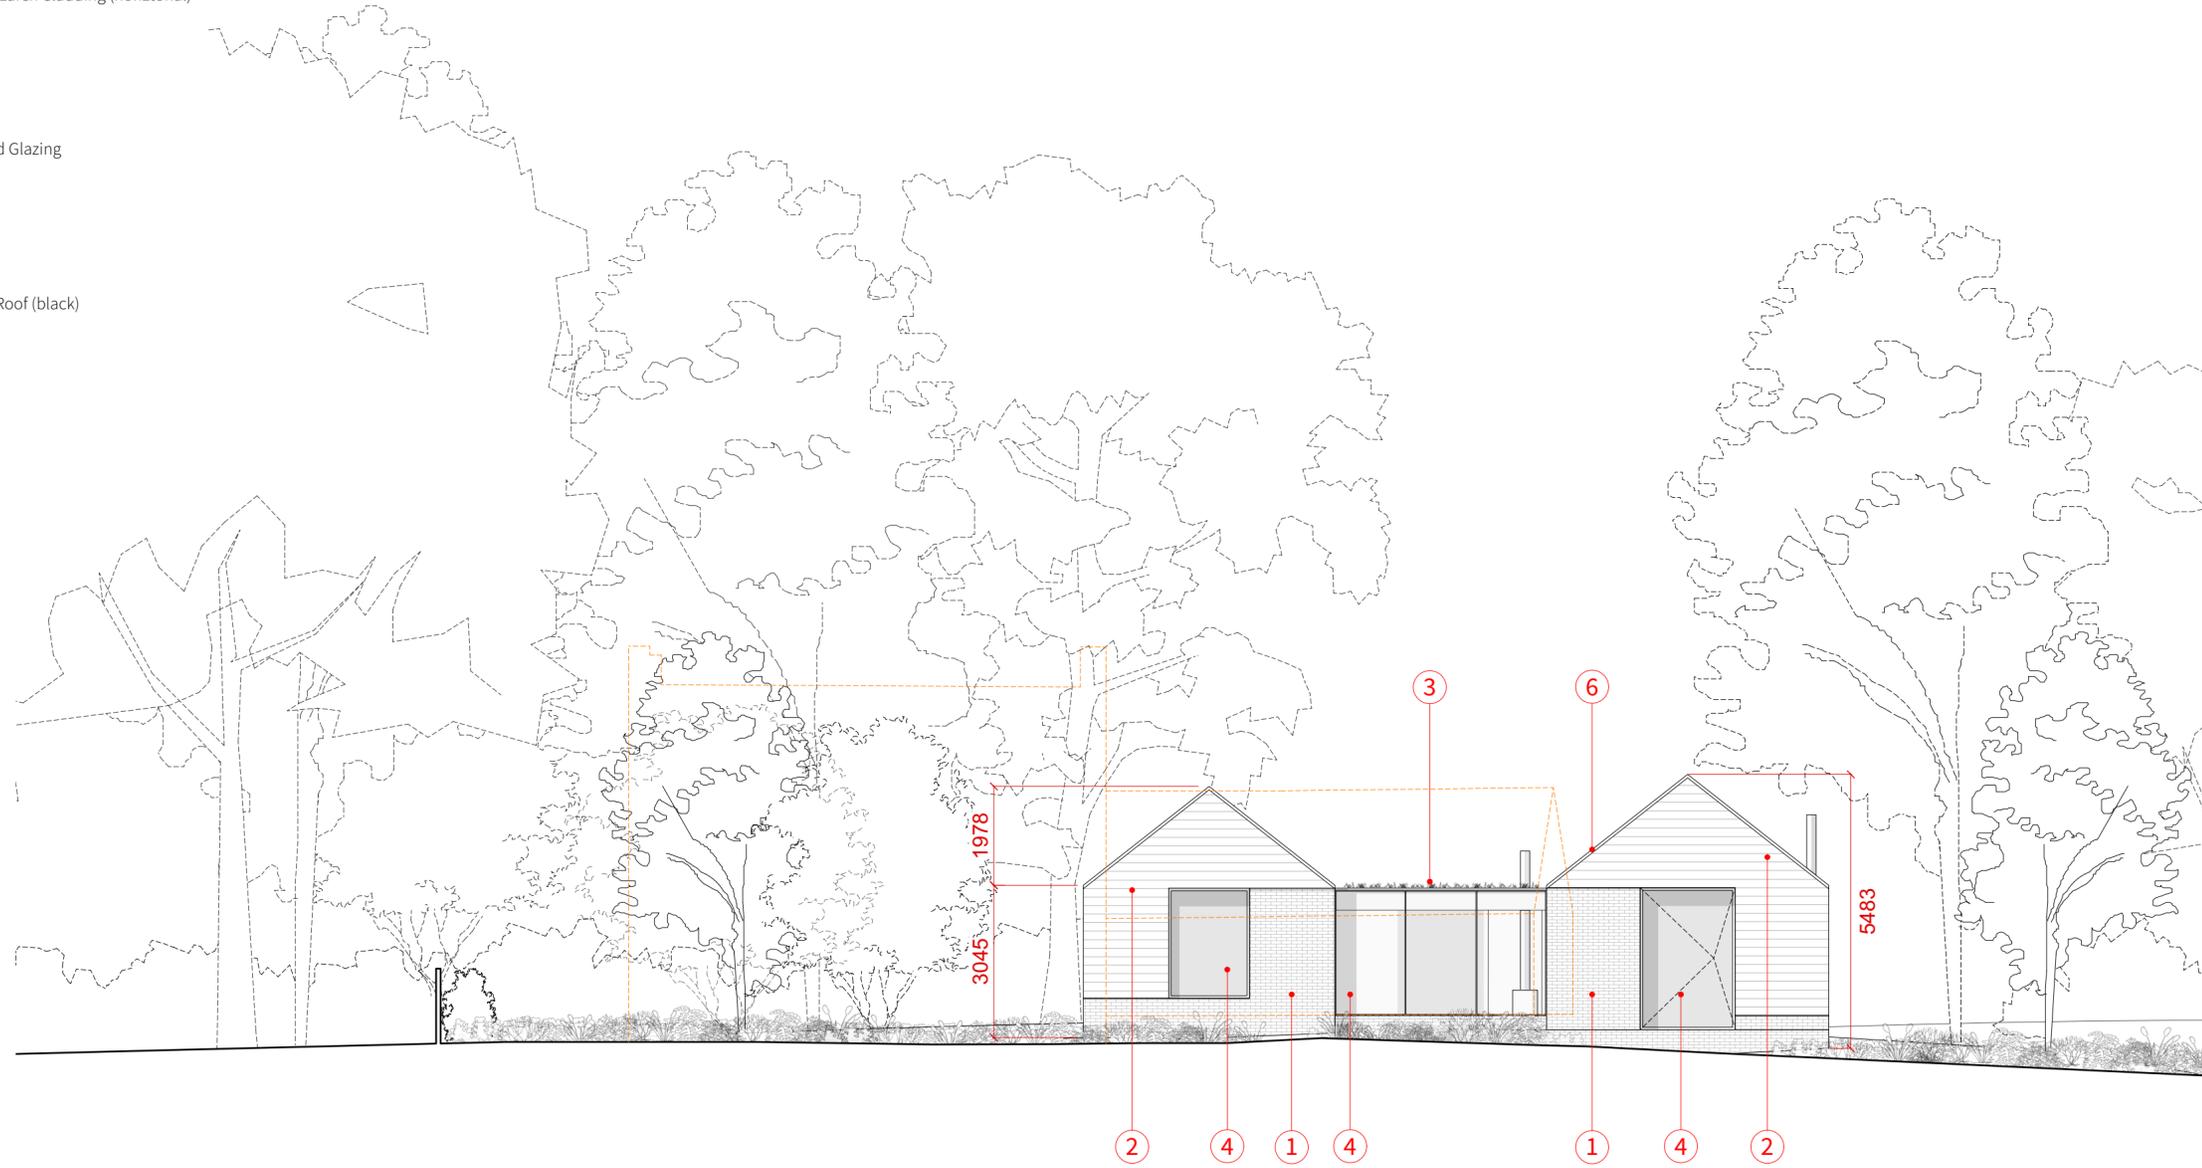


Copyright

Key

Notes

Revisions

Copyright in design and this drawing is the property of Will Gamble Ltd. reproduction in whole or in part is forbidden.  
 All dimensions are to be checked on site by the contractor. Do not scale this drawing. Any errors or omissions are to be reported to the Architect immediately.  
 This drawing is to be read in conjunction with all the relevant drawings and / or specialists' drawings / documents, any discrepancies or variations to be notified  
 The contractor shall submit setting out drawings to the Architect for approval, without which, manufacture shall not commence. All work must comply with relevant British Standards and current Building Regulations.

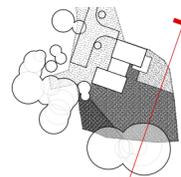

 Demolition



PLANNING

Client: Mr & Mrs Musker  
 Project: Lullings Cottage  
 Scale: 1:100 @ ISO A2  
 Date: 17/07/2025

311-PR East Elevation

Unit 2, Foundry News / Barnes / London / SW13 9AZ