




PROPOSED WEST ELEVATION TO PLOT 1 GARAGE

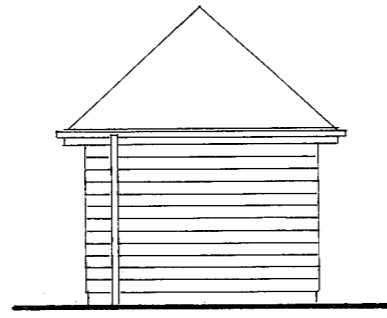


PROPOSED SOUTH ELEVATION TO PLOT 1 GARAGE

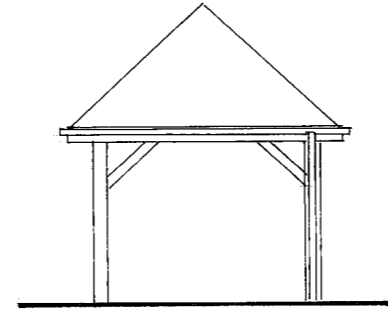


PROPOSED NORTH ELEVATION TO PLOT 1 GARAGE

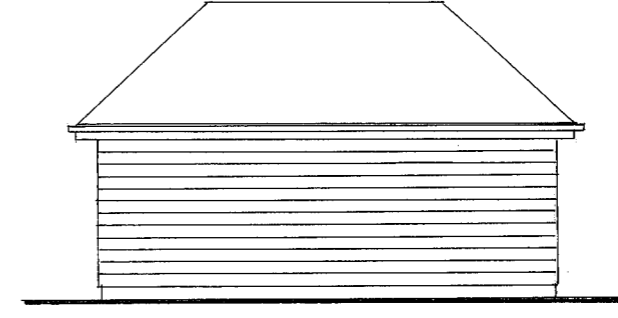


PROPOSED EAST ELEVATION TO PLOT 1 GARAGE

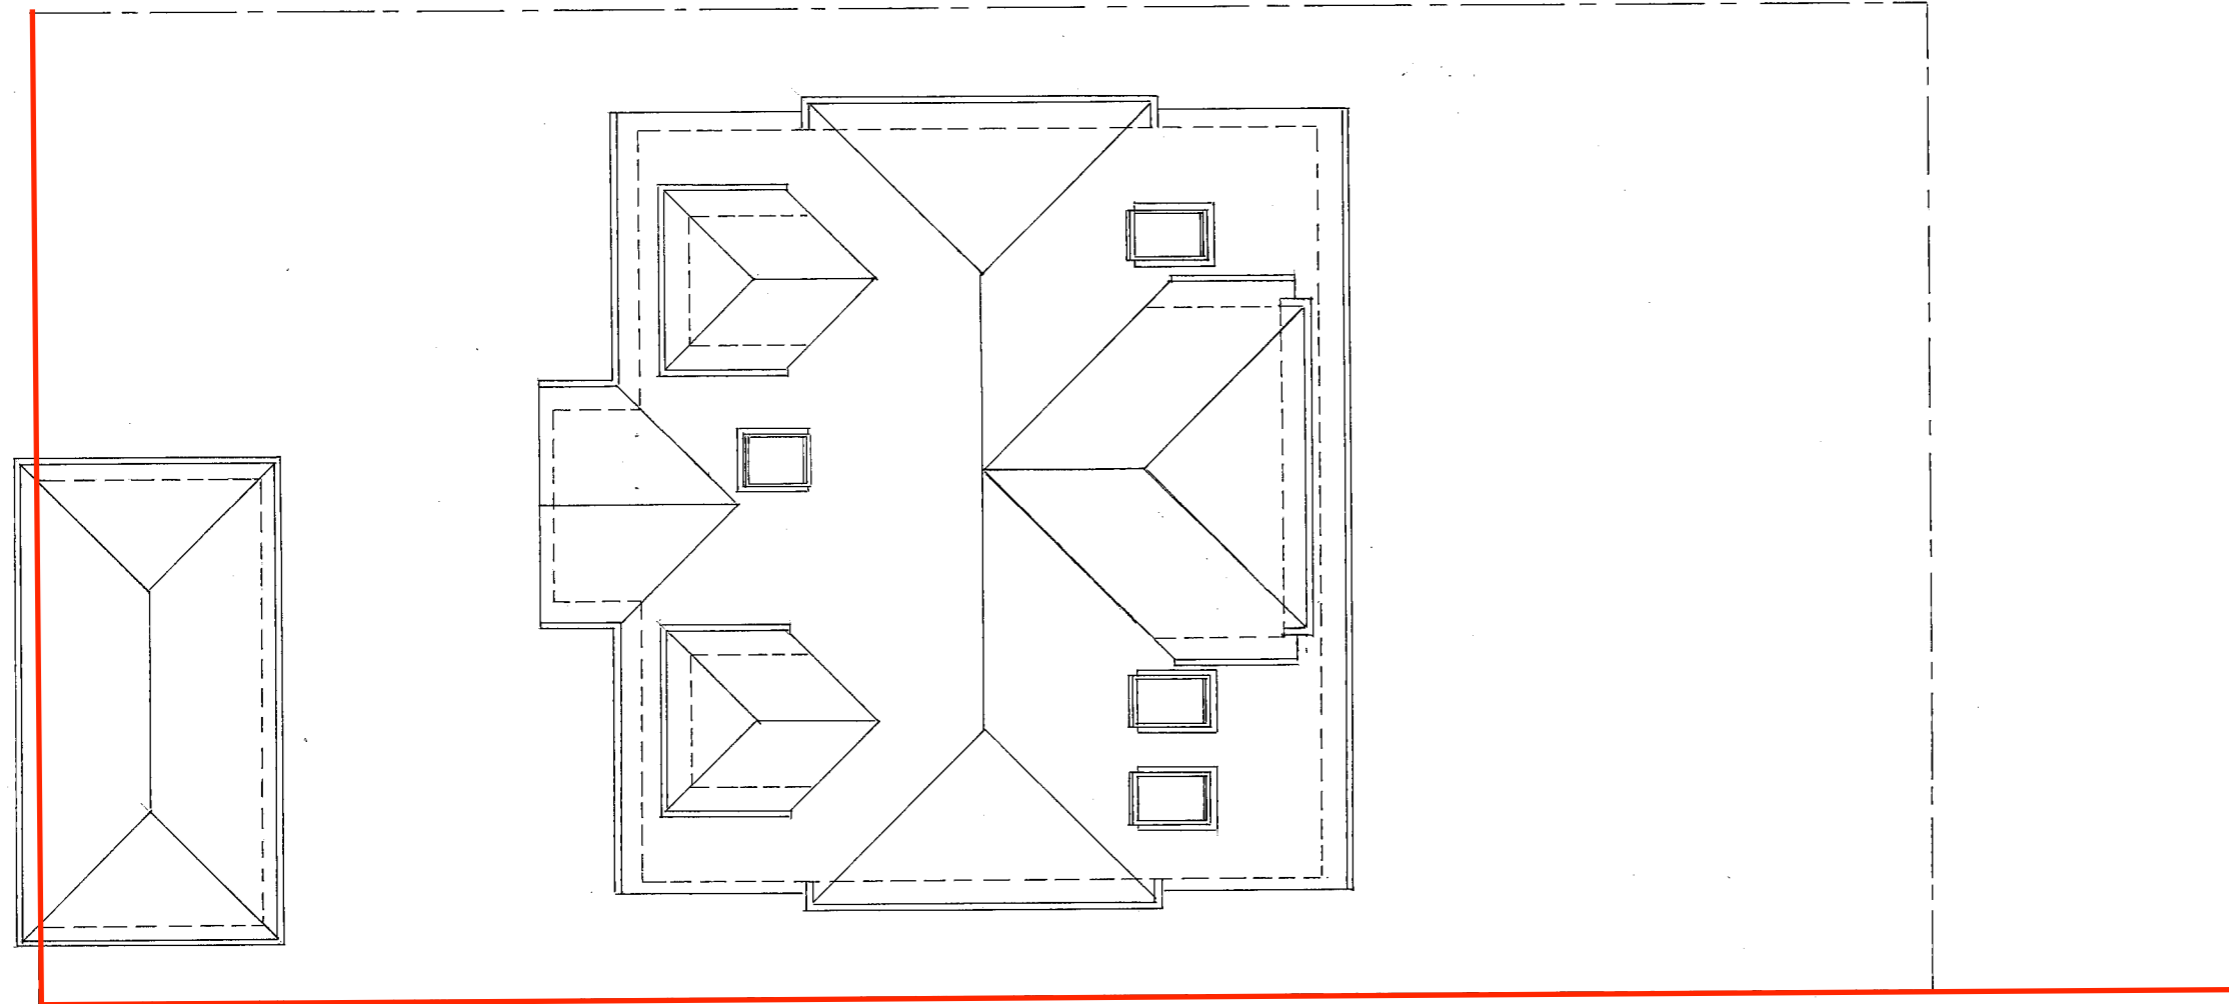

PROPOSED ROOF PLAN TO PLOT 1 HOUSE & GARAGE

 

Scale 1:100 @ A3

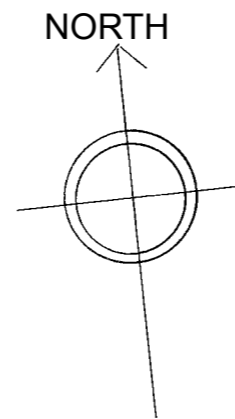

Drawing No: 2025-03-P-007  
Scale: 1:100 @ A3  
Date: 19/02/2025  
Paper Size: A3

Rev:

Client: Paul Holland  
Project: Residential Development  
Location: Land to the rear of Chideok, Valebridge Road, Burgess Hill  
Drawing Title: PLOT 1 - Proposed Roof Plan & Elevations to Garage

