



PROPOSED EAST ELEVATION TO PLOT 1 HOUSE

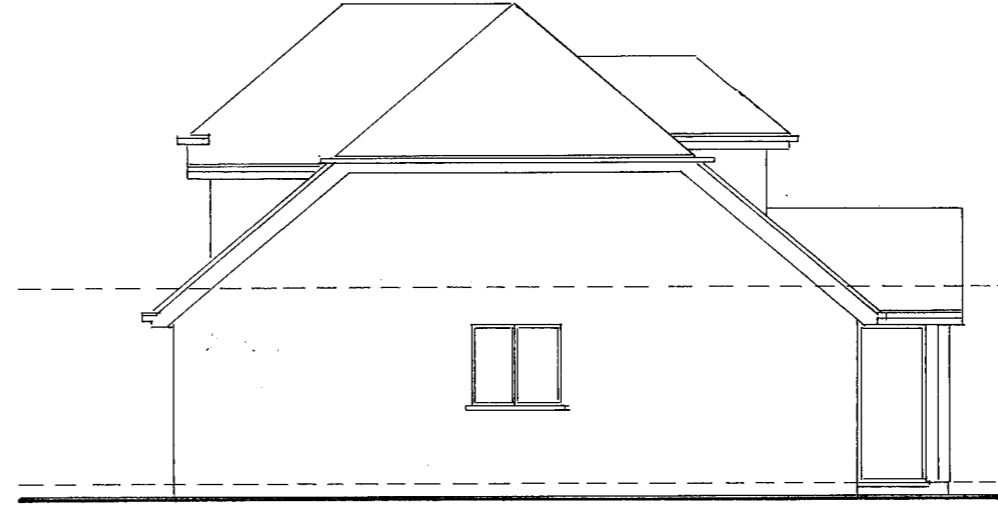


PROPOSED NORTH ELEVATION TO PLOT 1 HOUSE



PROPOSED WEST ELEVATION TO PLOT 1 HOUSE

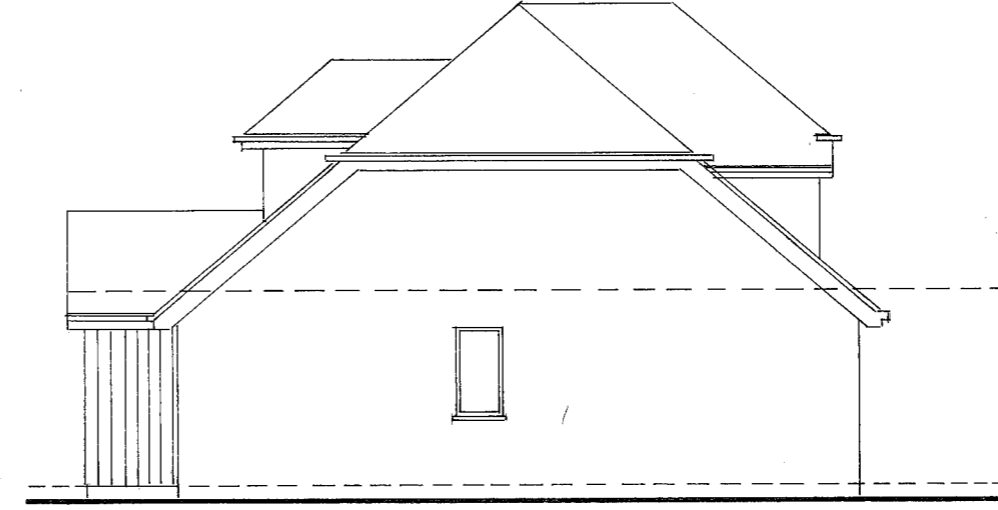

PROPOSED SOUTH ELEVATION TO PLOT 1 HOUSE

 

Drawing No: 2025-03-P-008  
 Scale: 1:100 @ A3  
 Date: 19/02/2025  
 Paper Size: A3

Client: Paul Holland  
 Project: Residential Development  
 Location: Land to the rear of Chideok, Valebridge Road, Burgess Hill  
 Drawing Title: PLOT 1 - Proposed Elevations

