



PROPOSED FIRST FLOOR PLAN TO PLOT 2 HOUSE

 


Scale 1:100 @ A3

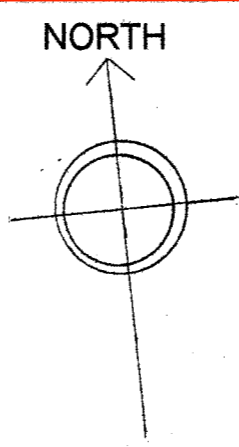

Drawing No: 2025-03-P-010
 Scale: 1:100 @ A3
 Date: 19/02/2025
 Paper Size: A3

Client: Paul Holland
 Project: Residential Development
 Location: Land to the rear of Chideok, Valebridge Road, Burgess Hill
 Drawing Title: PLOT 2 - Proposed First Floor Plan

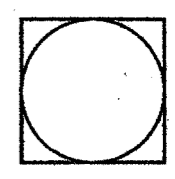

Rev: A