



PROPOSED FIRST FLOOR PLAN

GROUND FLOOR GIA AREA = 65.8 m²
FIRST FLOOR GIA AREA = 65.8 m²
TOTAL GIA AREA = 131.6m² (1418ft²)

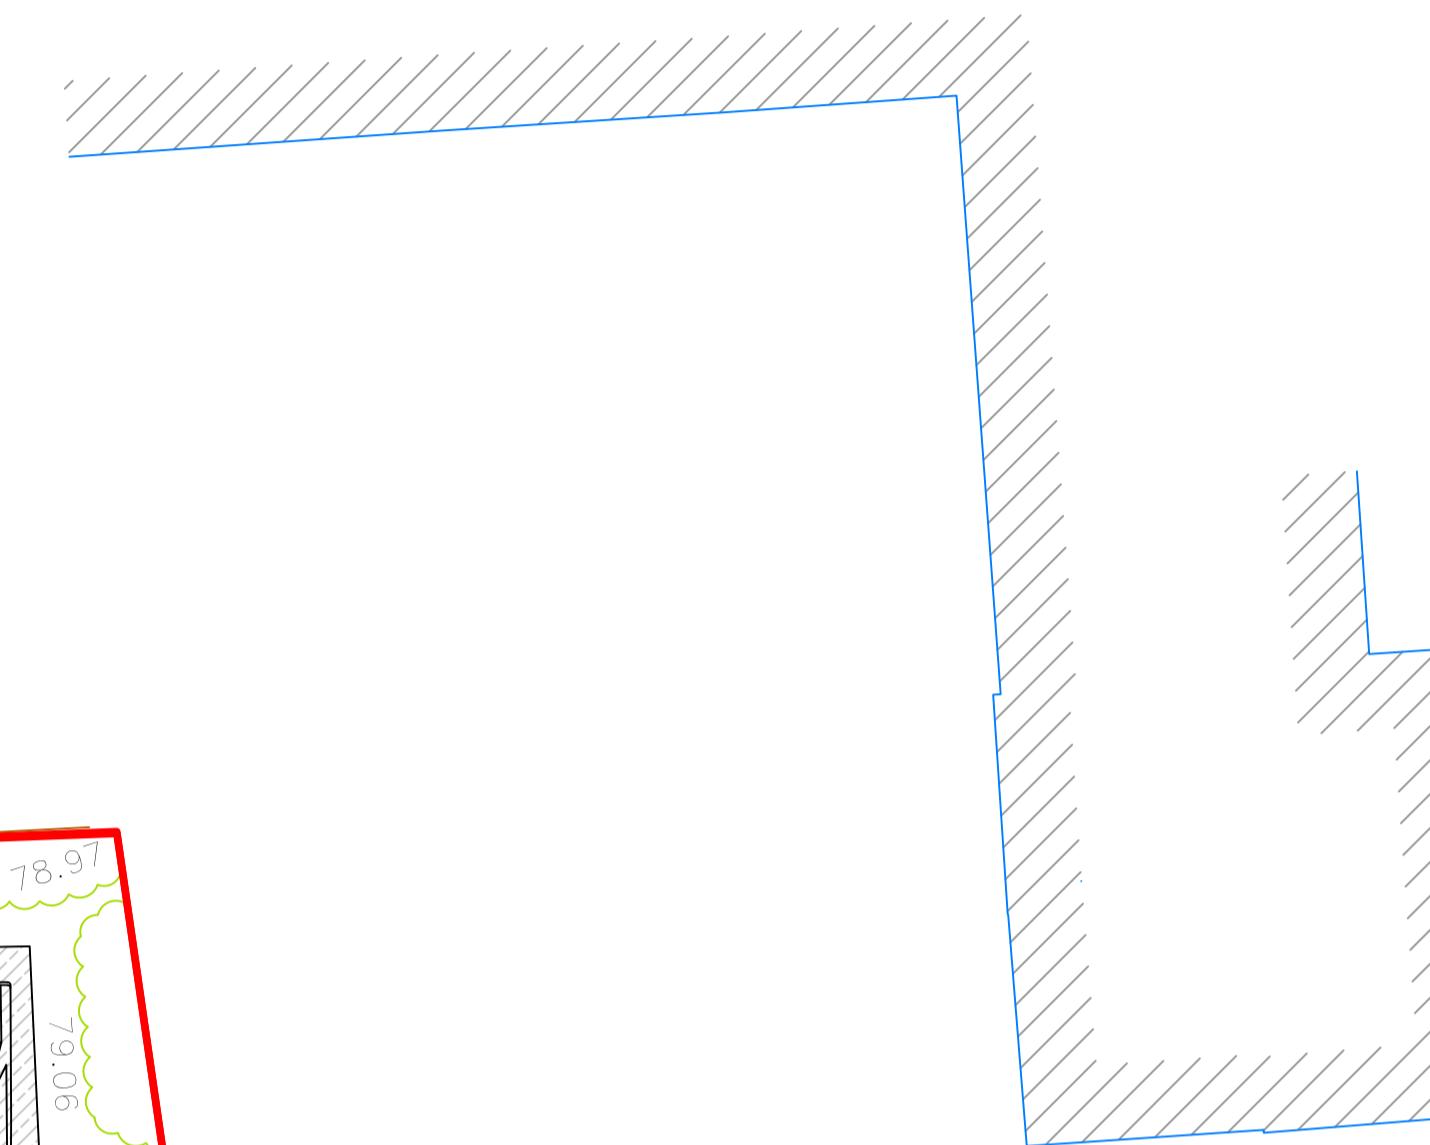

CROUCH FIELDS ESTATE

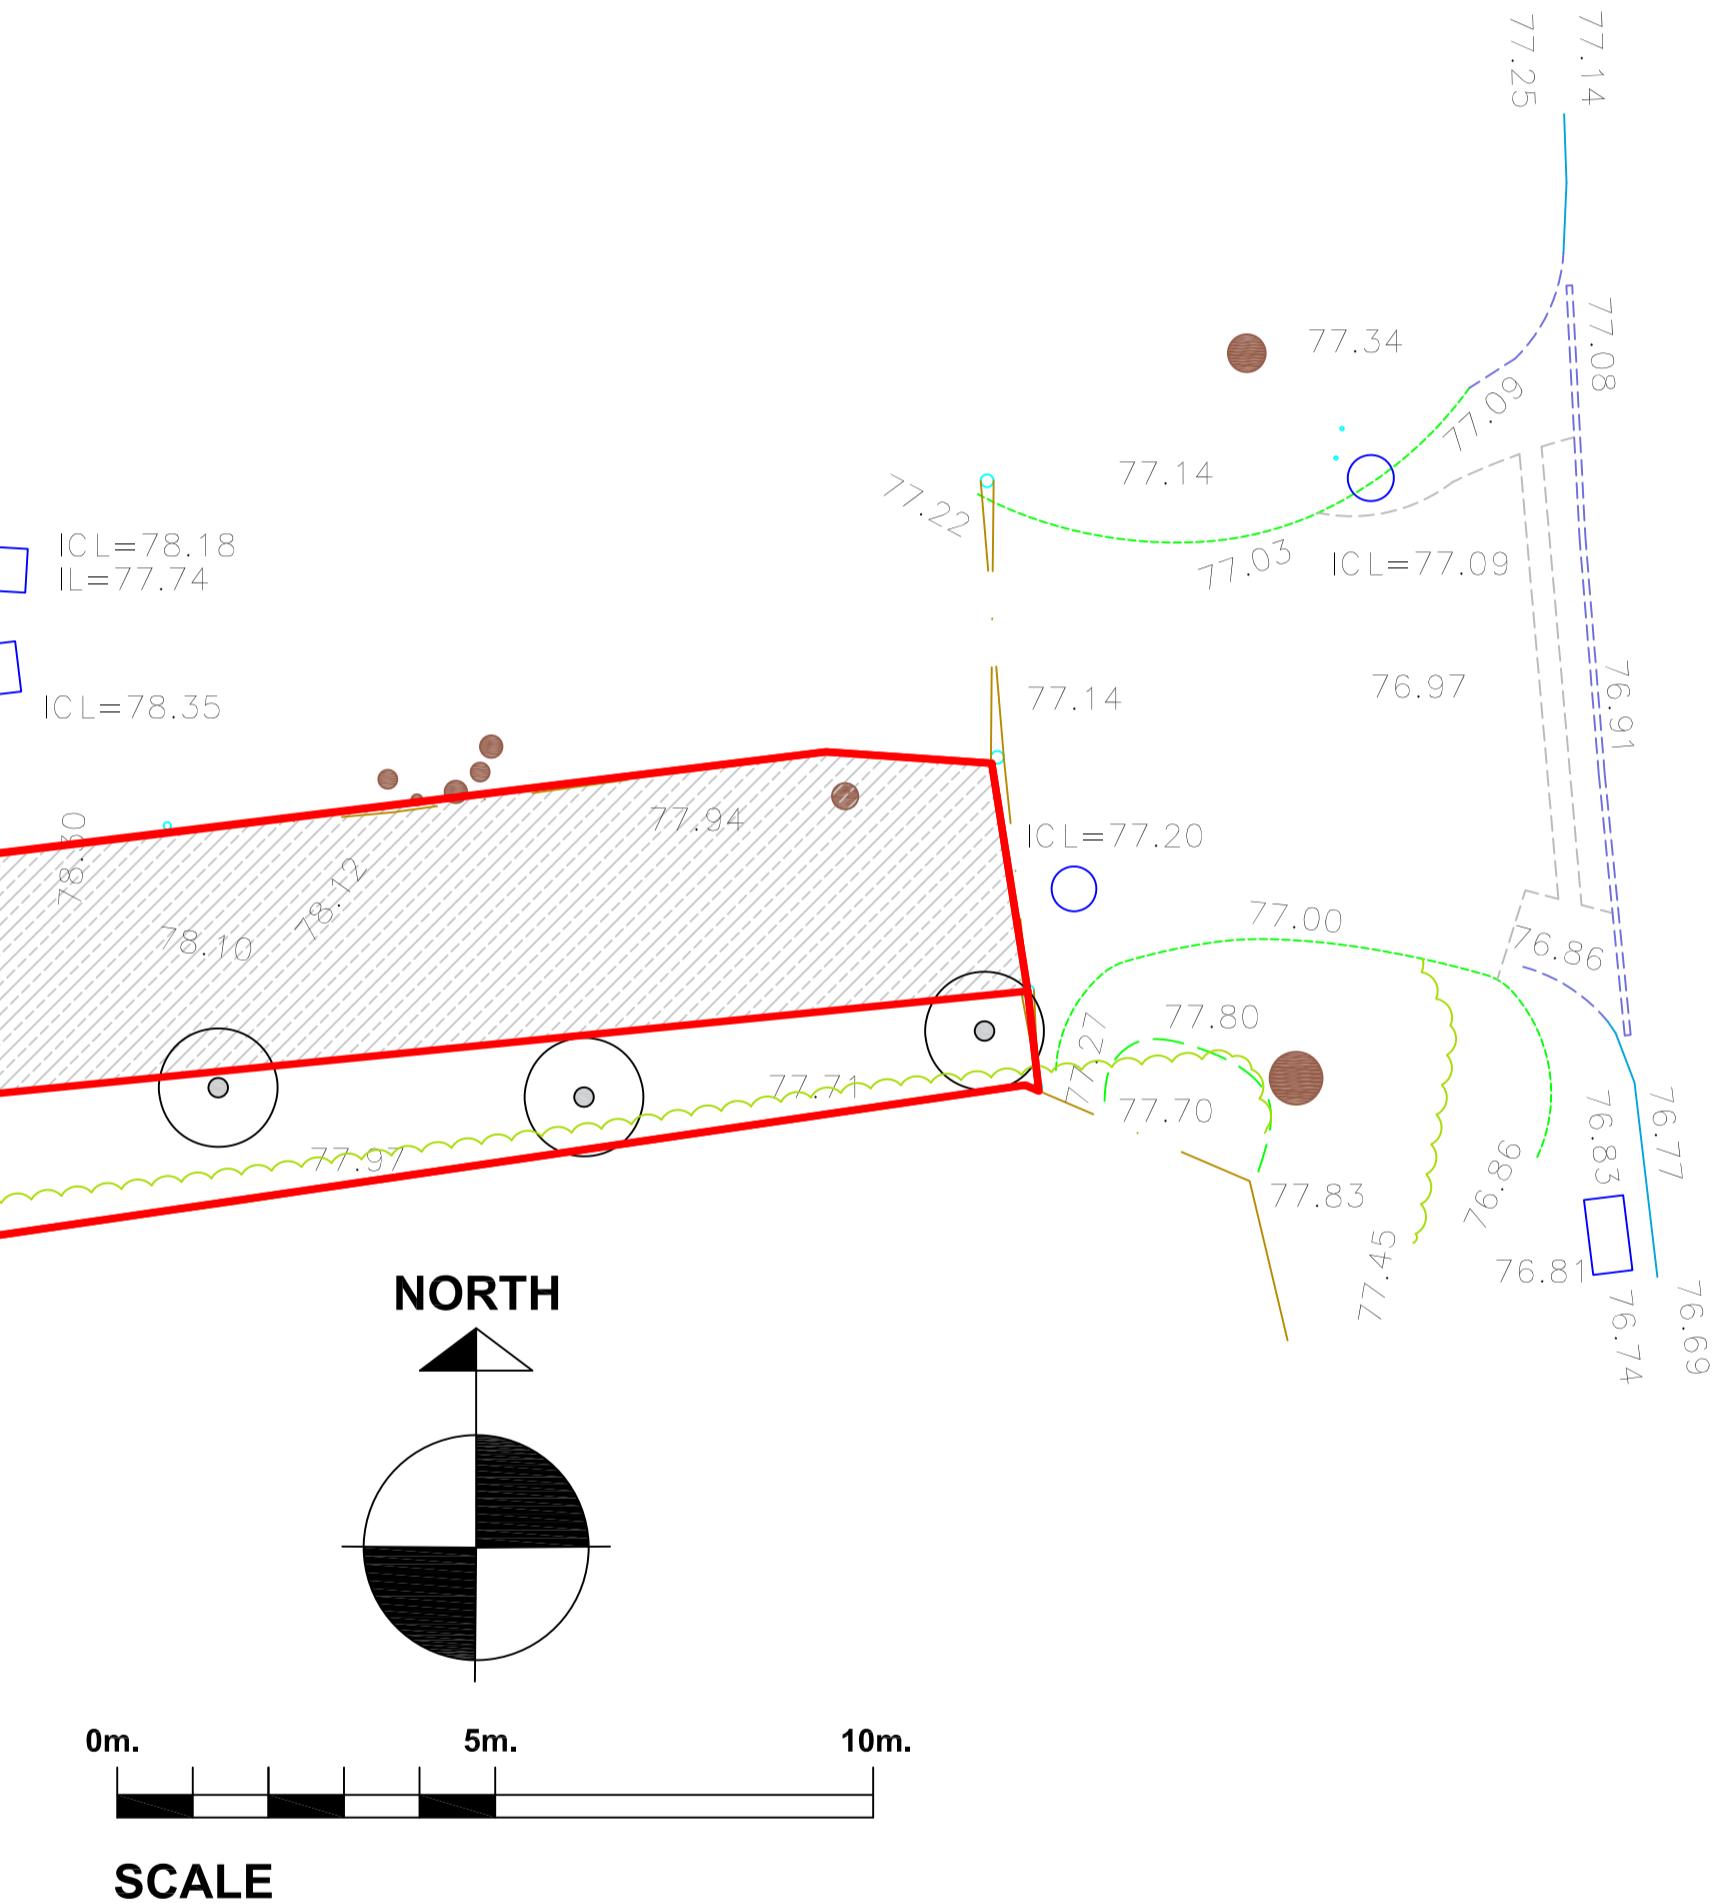

PROPOSED SITE PLAN

Amendment		
Status		
FOR DISCUSSION		
Project		
BARN COTTAGE, ANSTY RH17 6AG		
PROPOSED NEW SINGLE DWELLING		
Drawing		
SITE PLAN		
Project No.	Drawing No.	
PA058	P10-R3	
Scale at A1	Drawn By	Checked By
1:100	MRA	PA

PLACES

architects