




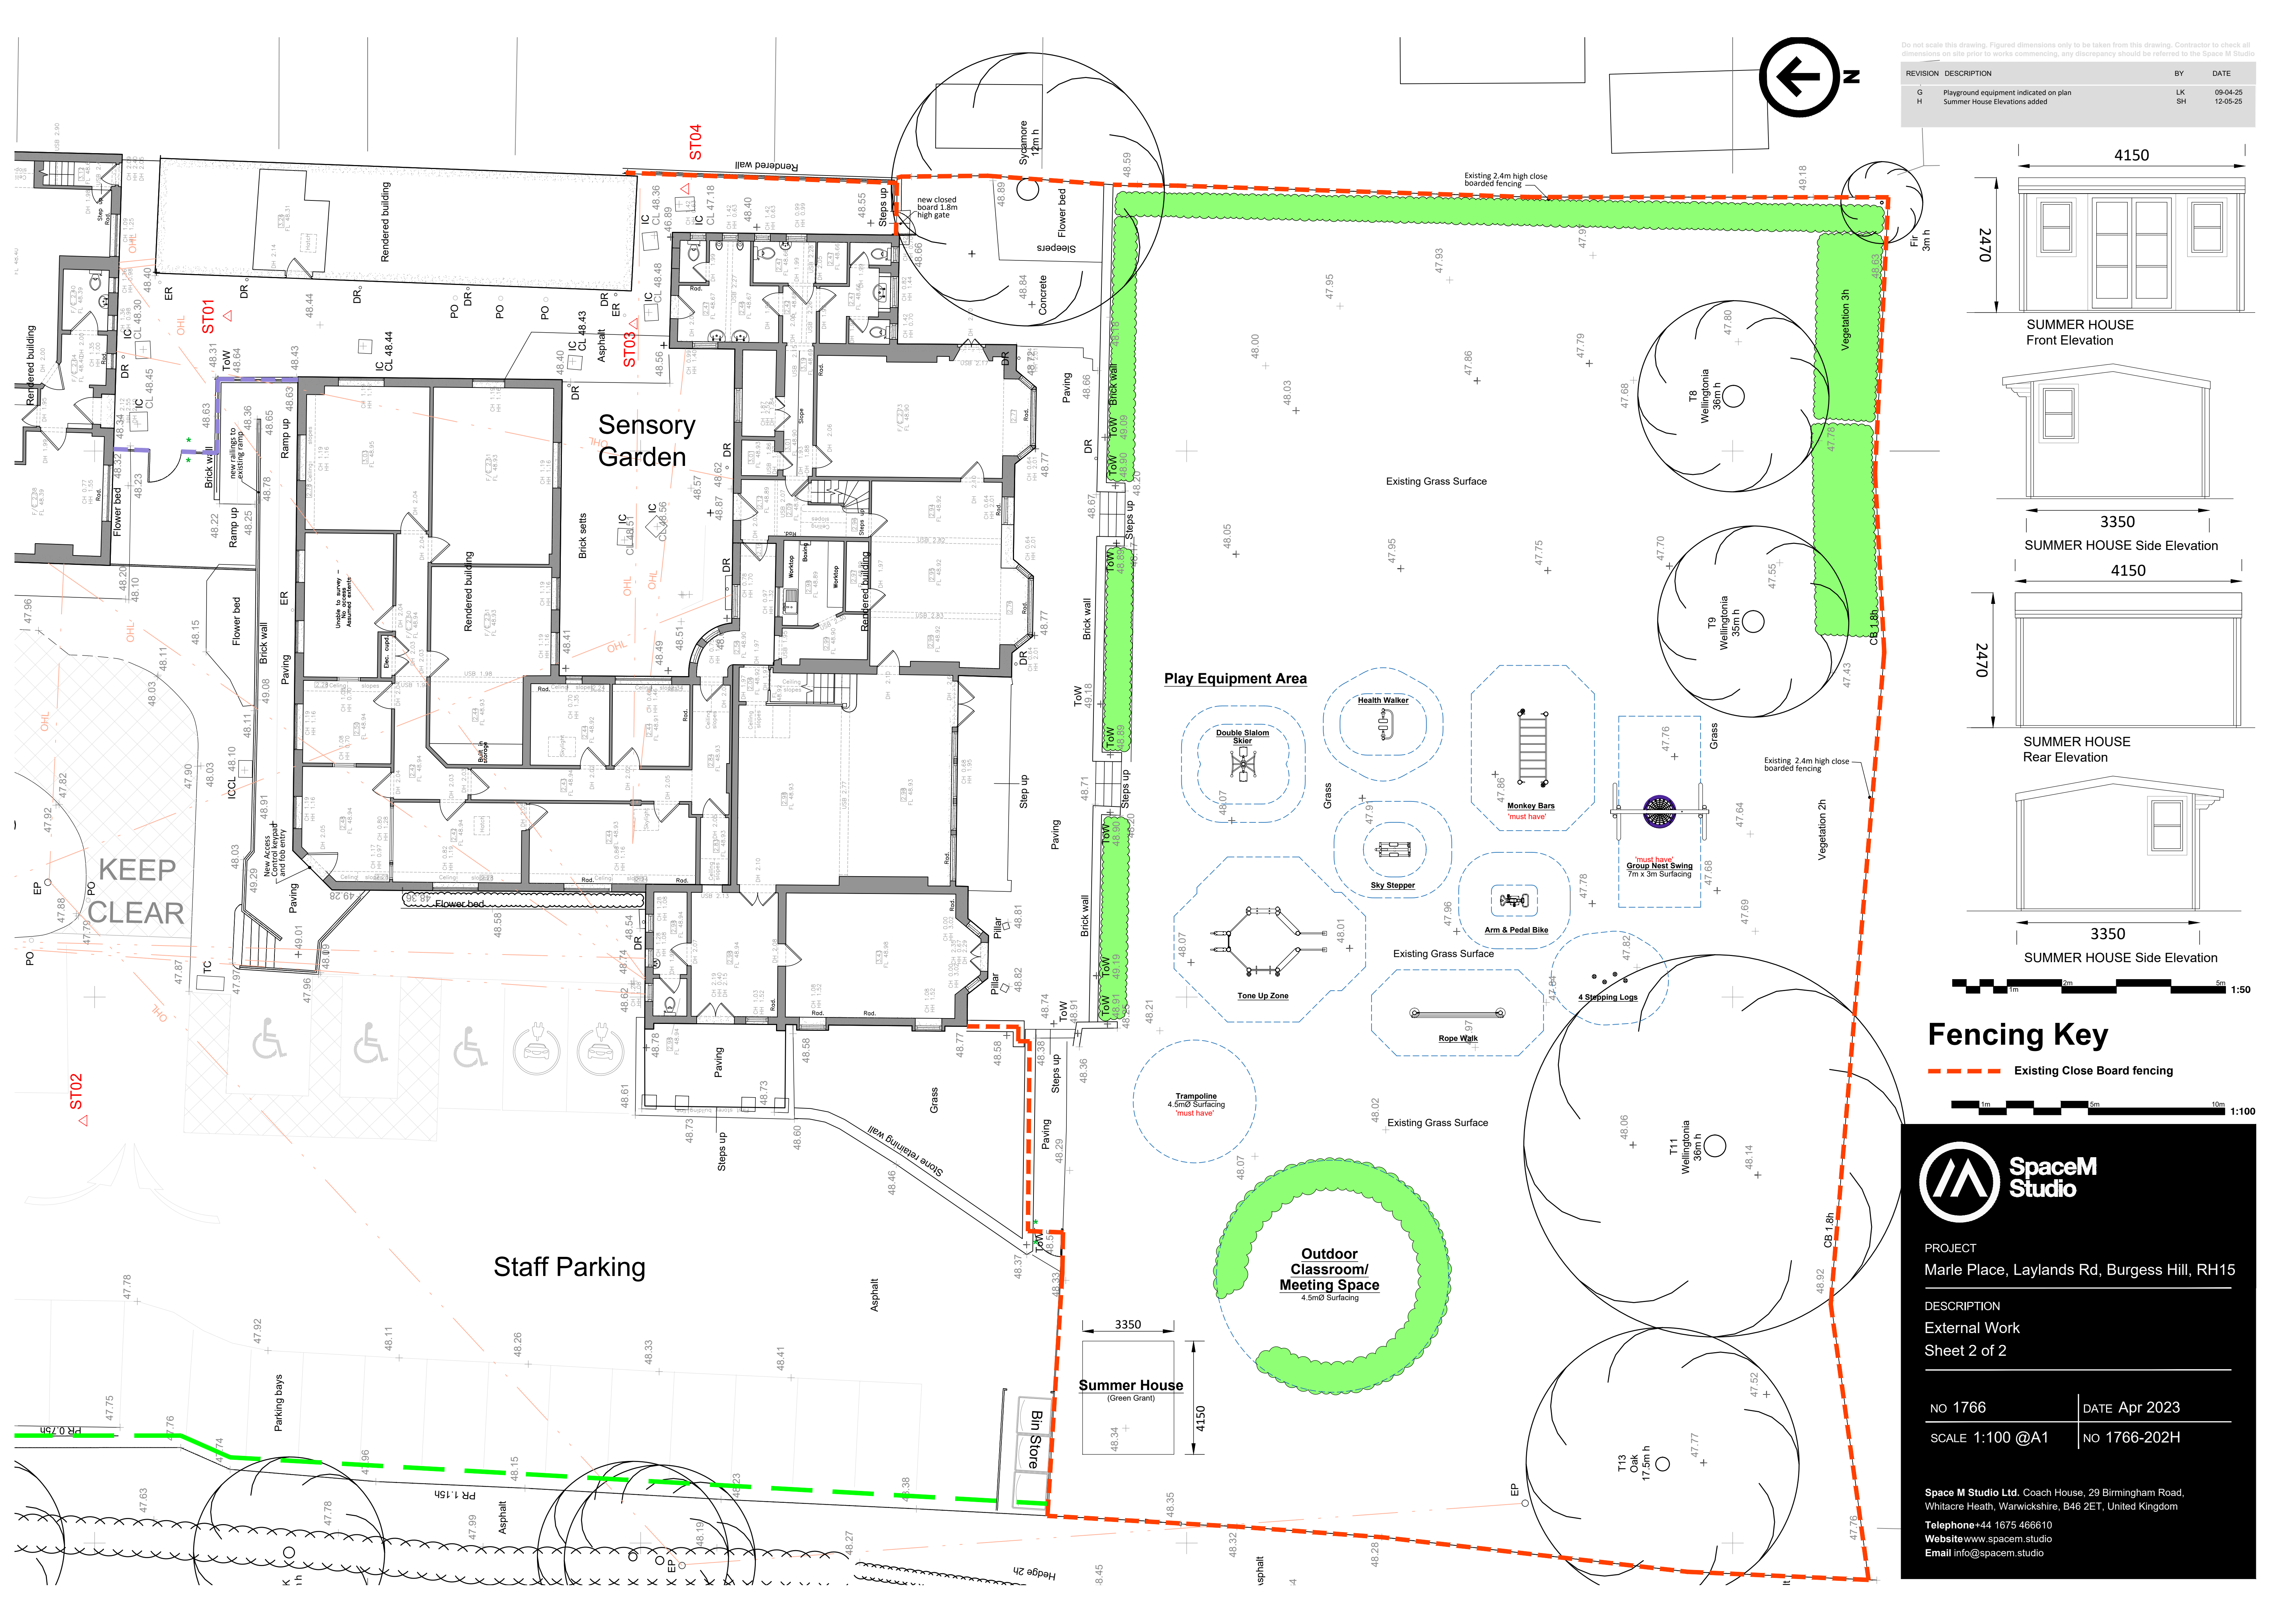


REVISION	DESCRIPTION	BY	DATE
G	Playground equipment indicated on plan	LK	09-04-25
H	Summer House Elevations added	SH	12-05-25

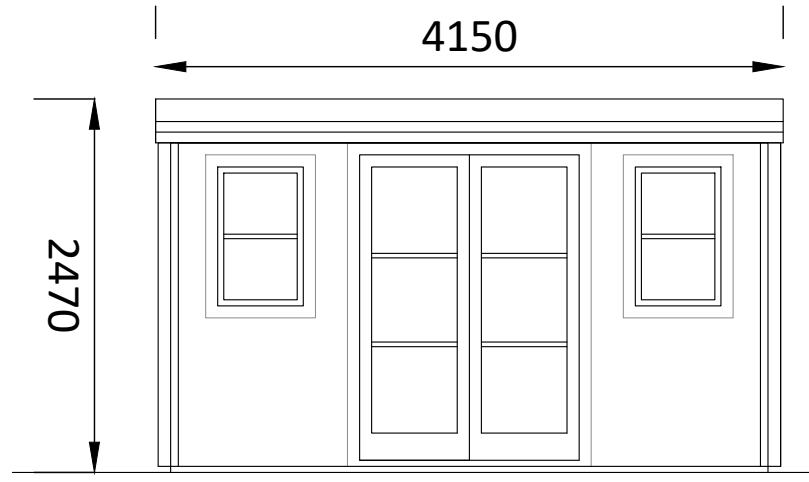


SUMMER HOUSE
Front Elevation

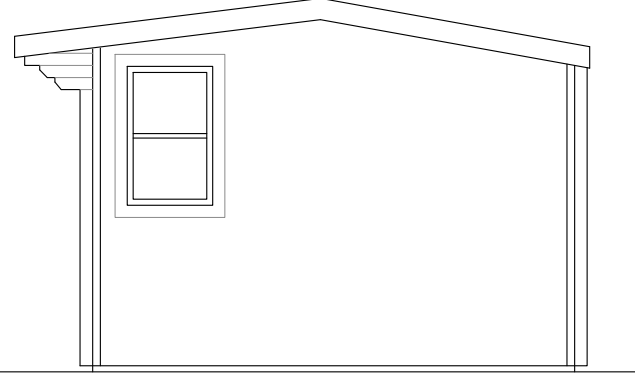

SUMMER HOUSE Side Elevation

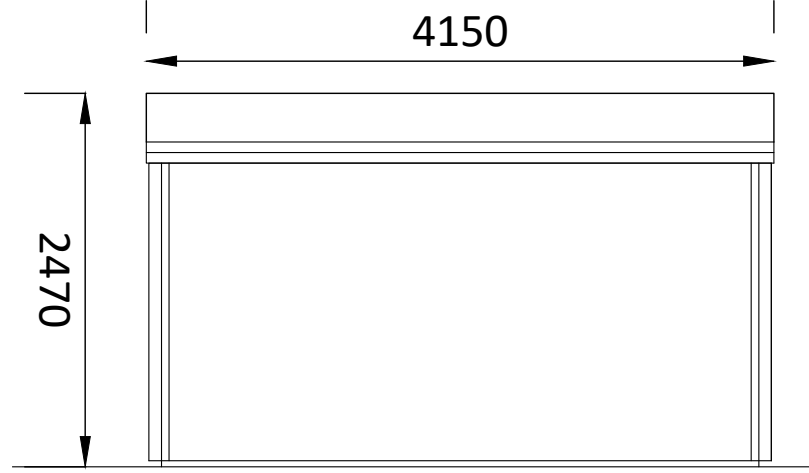

SUMMER HOUSE
Rear Elevation


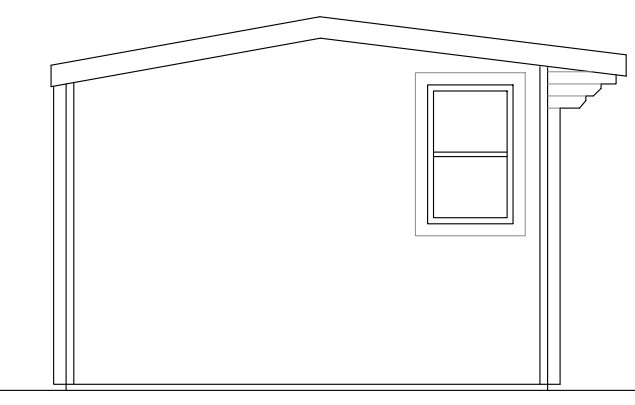


SUMMER HOUSE Side Elevation



Fencing Key

Existing Close Board fencing

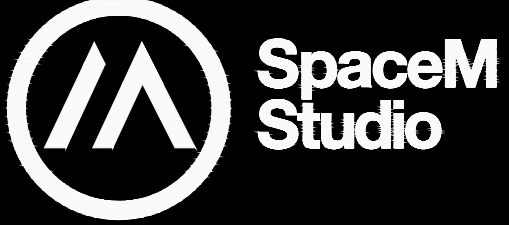 

PROJECT
Marle Place, Laylands Rd, Burgess Hill, RH15

DESCRIPTION
External Work
Sheet 2 of 2

NO 1766	DATE Apr 2023
SCALE 1:100 @A1	NO 1766-202H

Space M Studio Ltd, Coach House, 29 Birmingham Road,
Whitacre Heath, Warwickshire, B46 2ET, United Kingdom
Telephone+44 1675 466610
Website www.spacem.studio
Email info@spacem.studio