




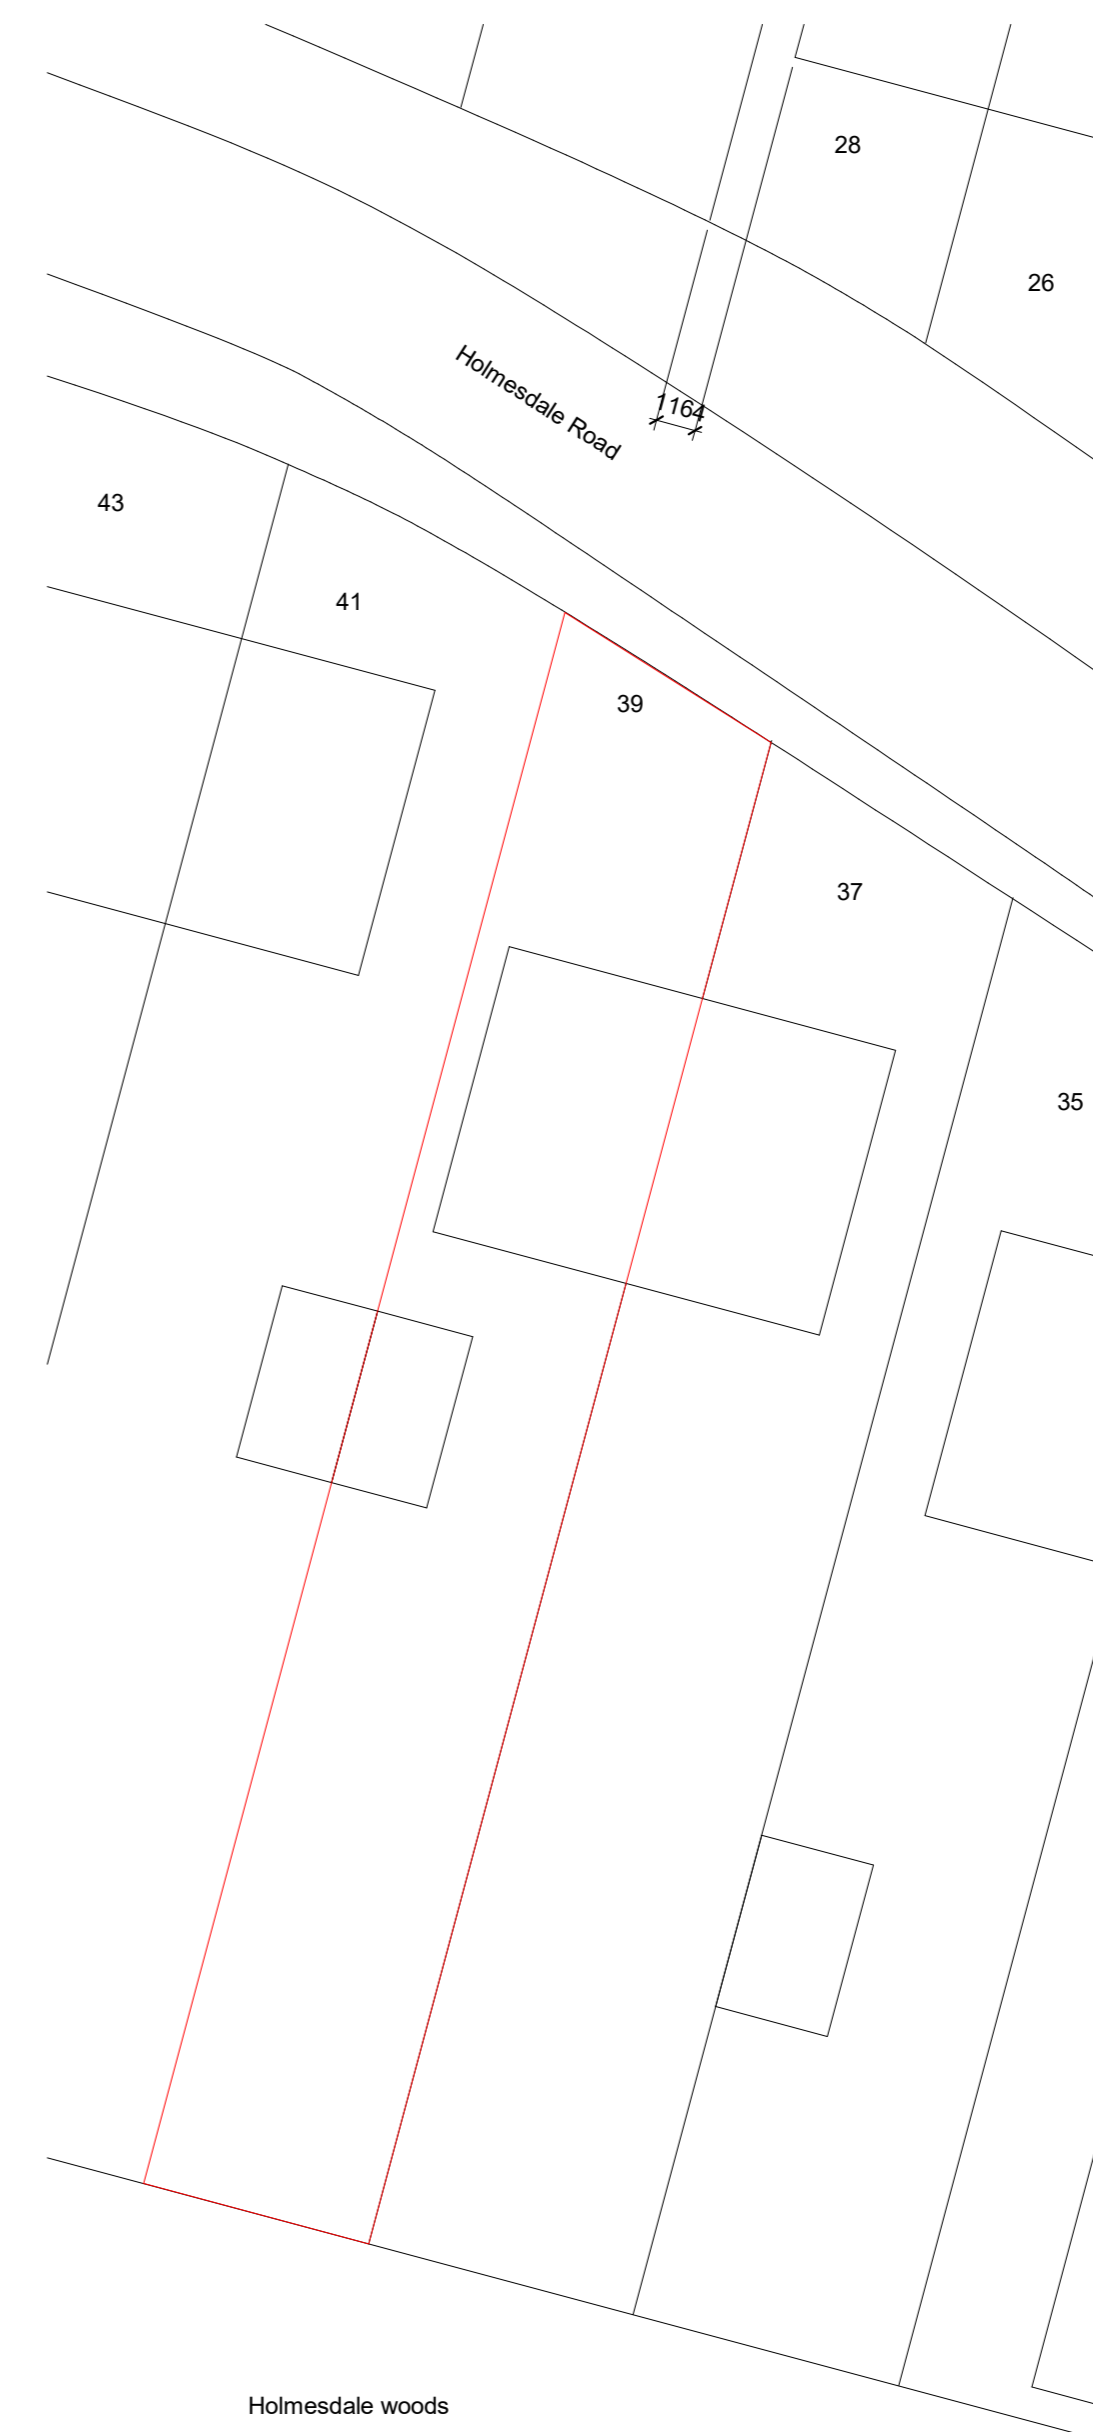

Location Plan
1 : 1250

 

Site Plan
1 : 200

 

NOTES
THIS DRAWING MUST NOT BE SCALED.
ALL DIMENSIONS ARE TO BE VERIFIED AND CHECKED ON
SITE. ANY DISCREPANCIES THAT ARE, OR BECOME
APPARENT SHOULD BE REPORTED IMMEDIATELY.

PROJECT
39 Holmesdale Road. RH15 9JP

DRAWING TITLE
**Permitted Development
Location Plan
Site Plan**

SCALE	DATE	DRAWING NO.	REVISION
As indicated @A1	APR 25	20201	P1

