




I. CONTRACTOR IS RESPONSIBLE FOR ALL SETTING OUT AND MUST CHECK DIMENSIONS ON SITE BEFORE WORK IS PUT IN HAND.

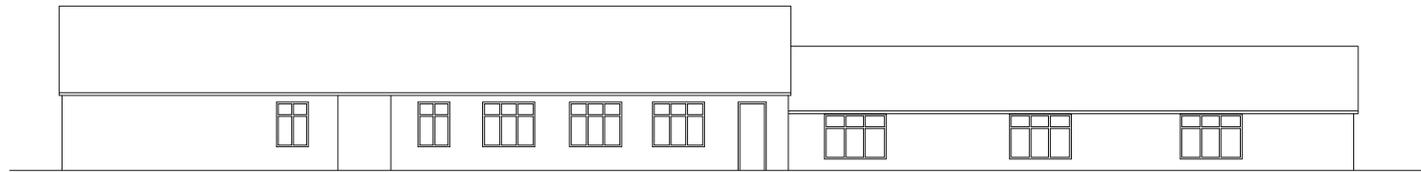

SOUTH ELEVATION

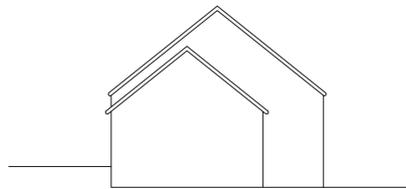


EAST ELEVATION

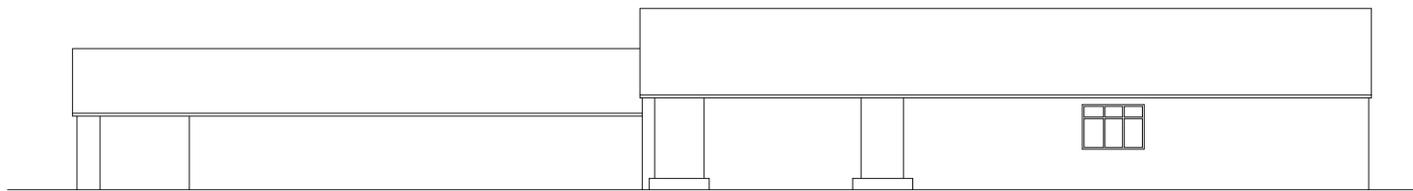


NORTH ELEVATION



WEST ELEVATION

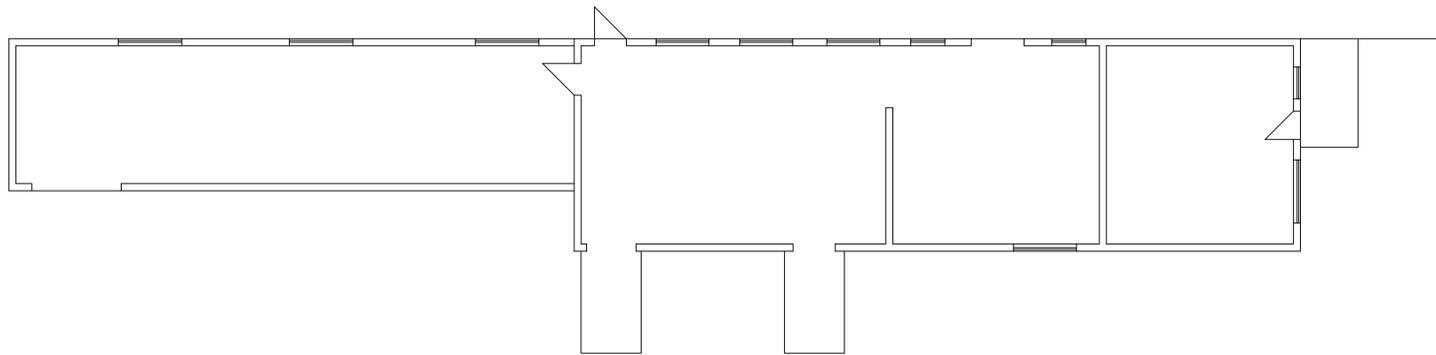

GROUND FLOOR PLAN

 

1: 100 scale 10m @ A1

THIS DWG CAN BE SCALED FOR PLANNING

PROJECT TITLE  
PILGRIMS FARM  
STAIRBRIDGE LANE  
BOLNEY  
WEST SUSSEX  
RH17 5PA

AS EXISTING

DAVID FRY  
architect

dfry.architects@gmail.com  
tel. 07860-191198

SCALE	1:100	DWG. NO.	1251 - 02 -
DATE	Apr 22		
DRAWN	DF		