



C) Existing Front Elevation

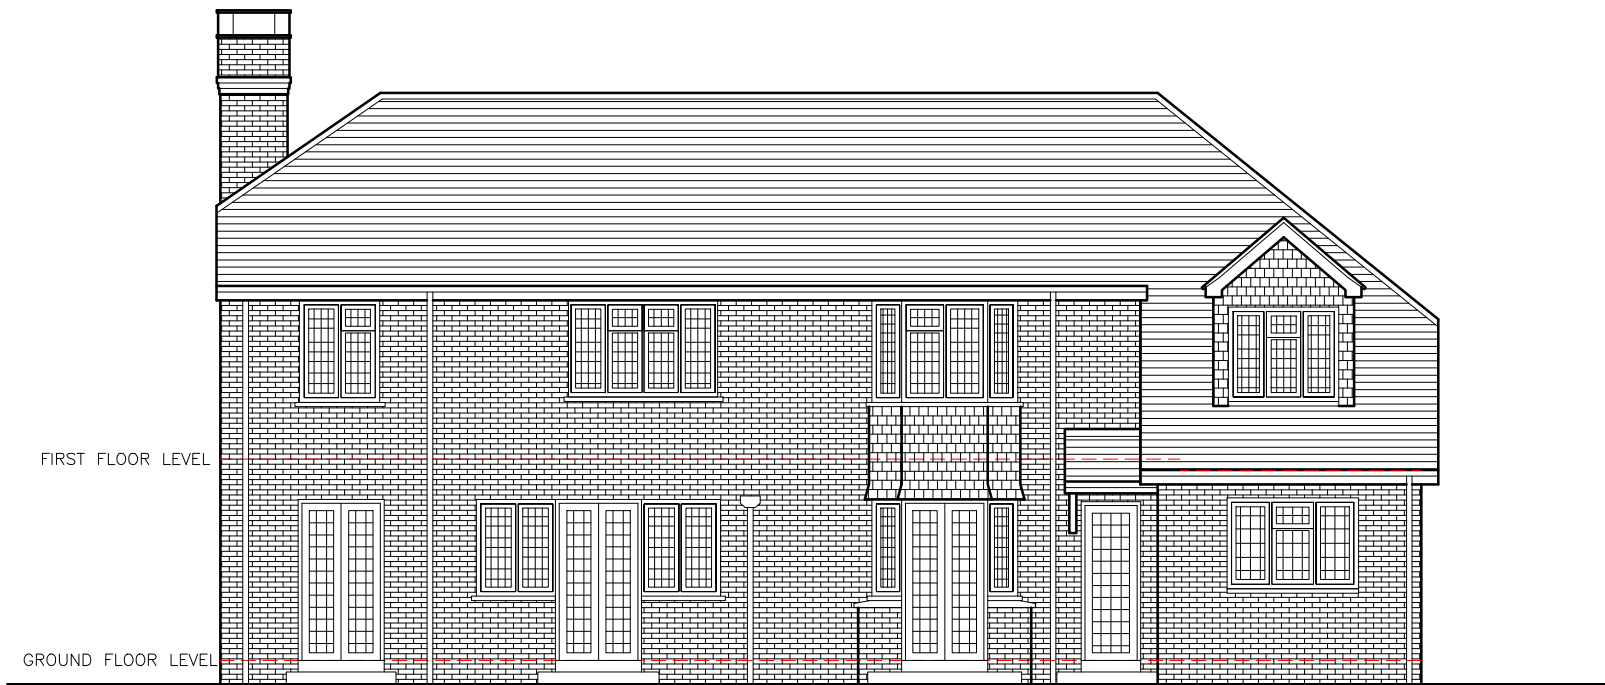

D) Existing Rear Elevation

PLANNING DRAWING

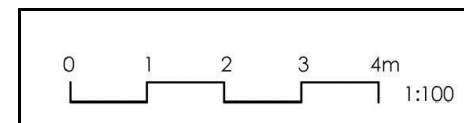

<i>Title</i> Existing Front & Rear Elevations		SARAH BREEZE RIBA	
<i>Drawn by</i> SB	<i>Checked by</i> BC&FC	<i>Client</i> Brett & Fiona Carr	
<i>Scale</i> A3 @ 1:100	<i>Date</i> 05.02.26	<i>Project</i> 28 West Common Lindfield West Sussex RH16 2AH	
<i>Project no.</i> BA224	<i>Dwg. no.</i> 02	<i>Revision</i> --	<i>Prelim.</i>