



Proposed Roof Plan

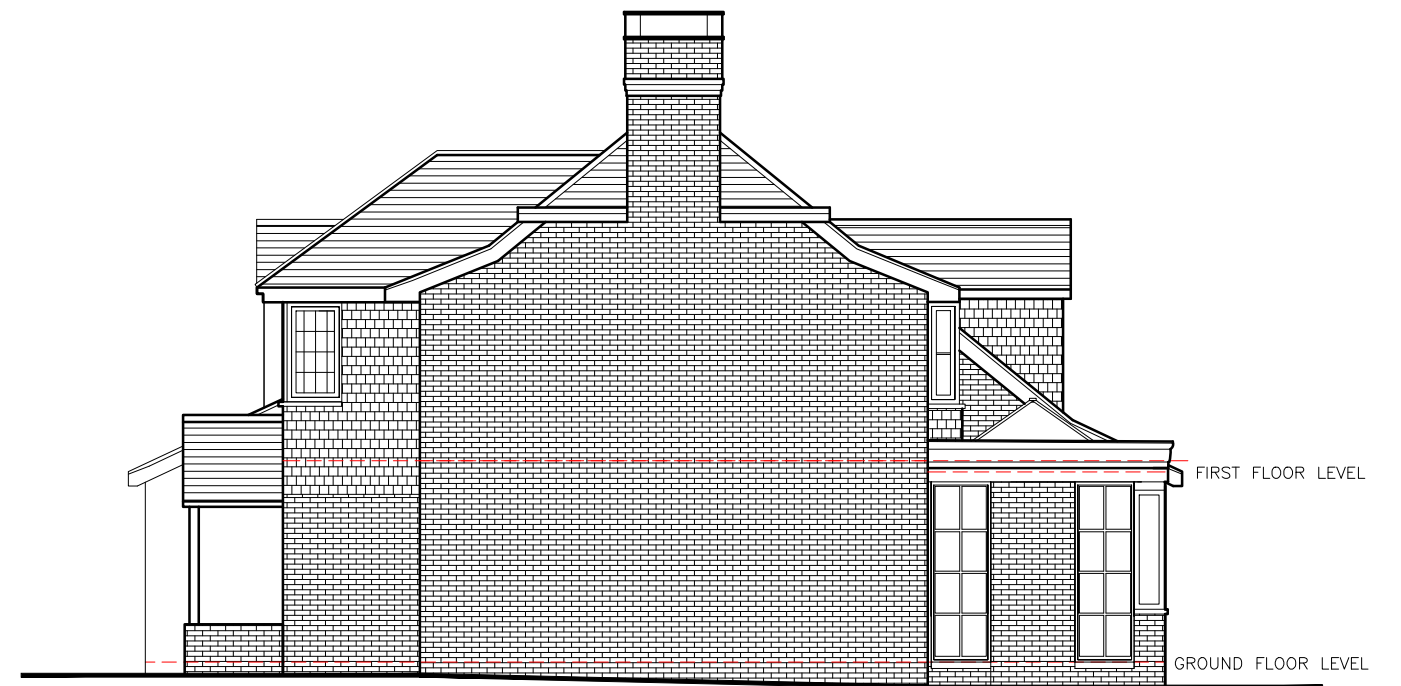


A) Proposed Side Elevation

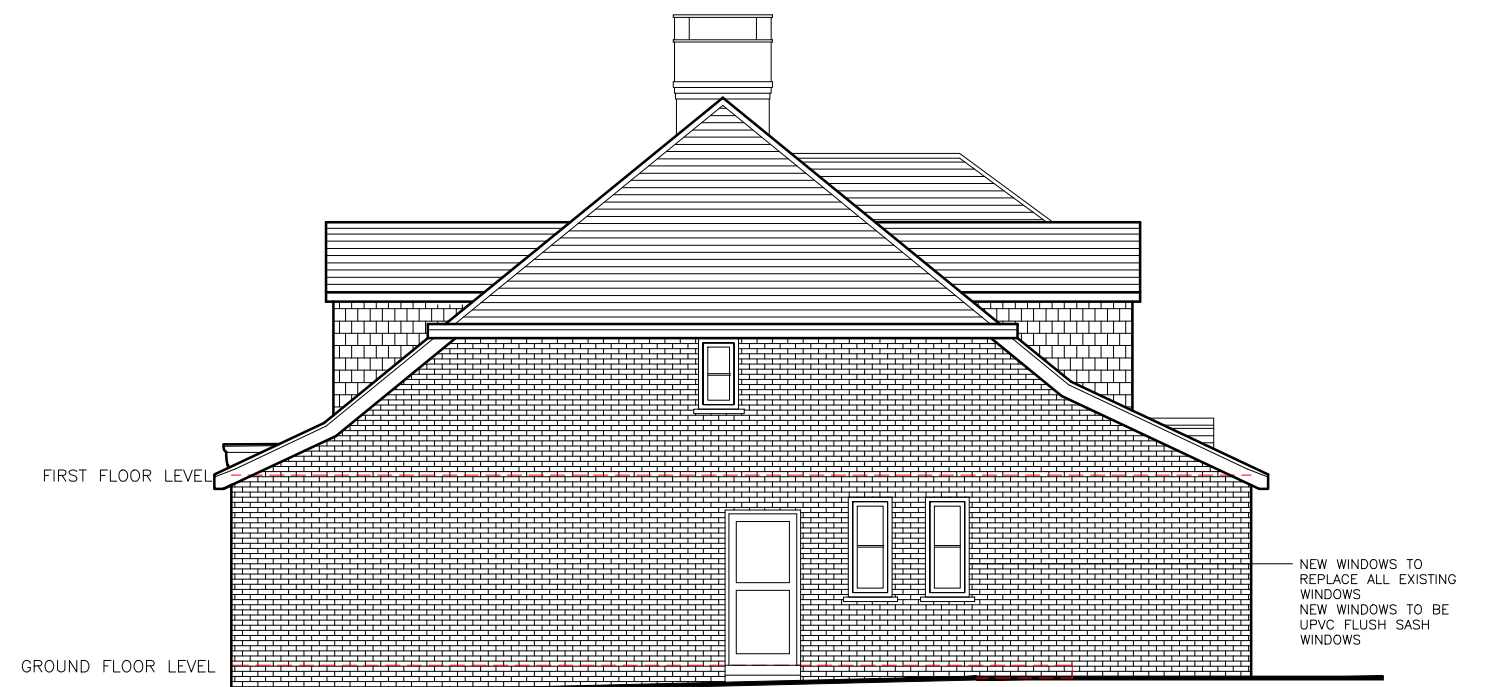

B) Proposed Side Elevation



PLANNING DRAWING

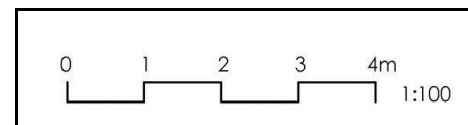

| | | | | | |
|-------------|----------|--------------------------------------|---------|---|--|
| Title | | Proposed Roof Plan & Side Elevations | | SARAH BREEZE RIBA | |
| Drawn by | | Checked by | | Client | |
| SB | | BC&FC | | Brett & Fiona Carr | |
| Scale | | Date | | Project | |
| A3 @ 1:100 | | 18.02.26 | | 28 West Common Lindfield West Sussex RH16 2AH | |
| Project no. | Dwg. no. | Revision | Prelim. | | |
| BA224 | 11 | -- | | | |