



BOUNDARY

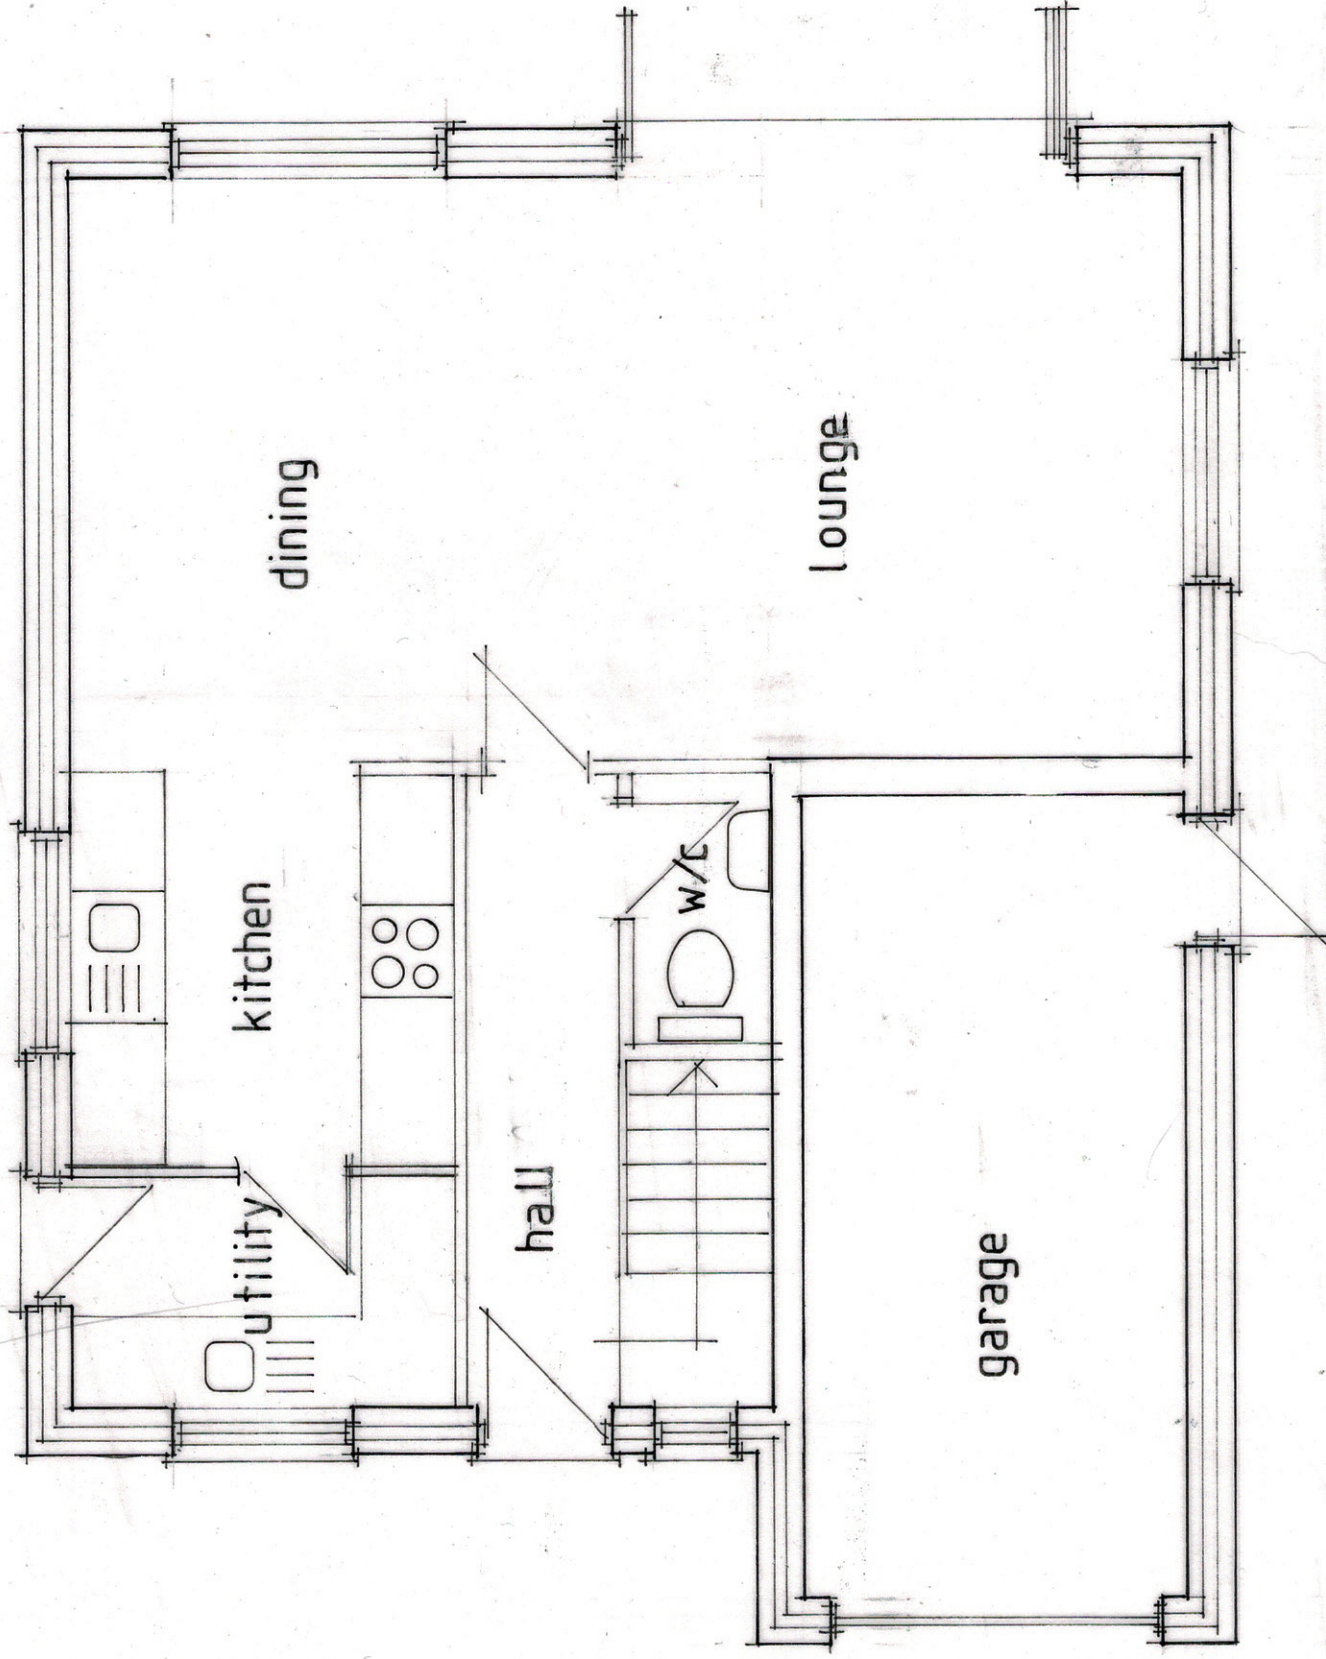

BOUNDARY

 

17 VALEBRIDGE ROAD
BURGESS HILL RH15 0RA

PROPOSED GROUND FLOOR PLAN

2410 /002

SCALE 1:50
DATE OCT 24
DRAWN
Reproprint 528359