


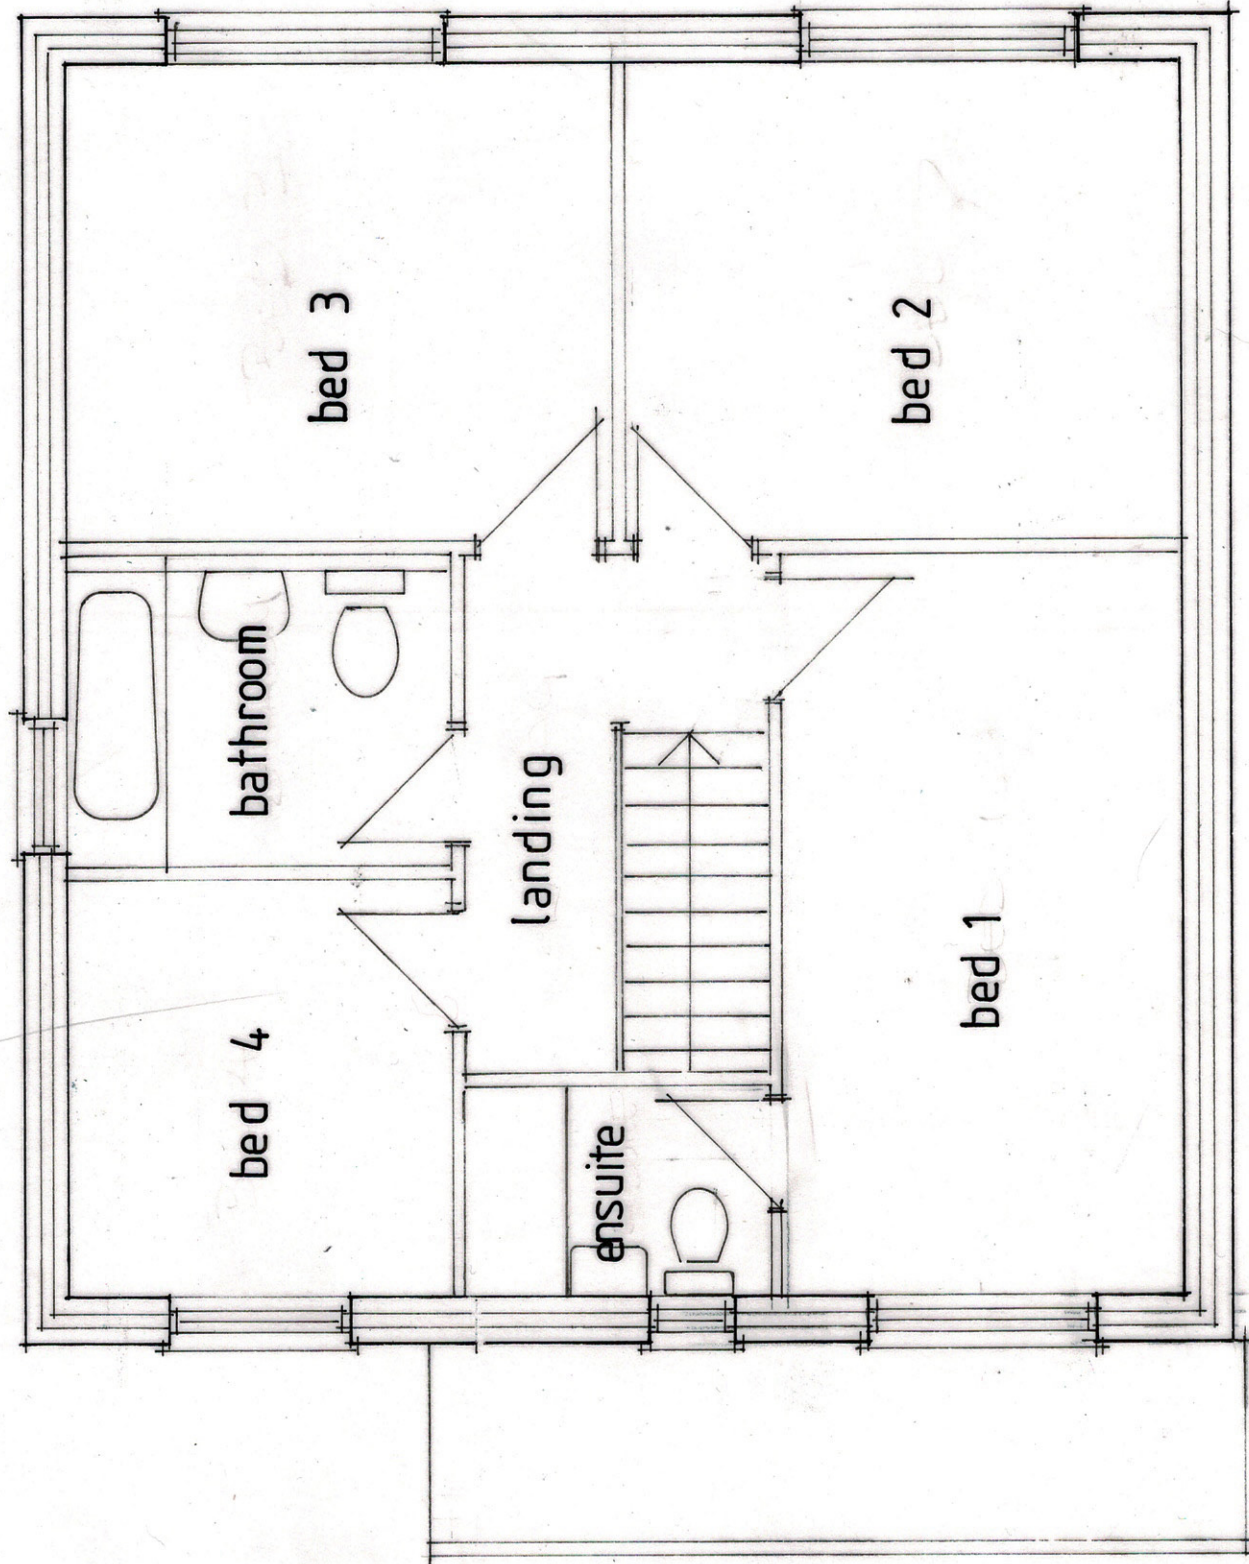

17 VALEBRIDGE ROAD
BURGESS HILL RH150RA

PROPOSED FIRST FLOOR PLAN

2410 / 003

SCALE 1:50
DATE OCT 24
DRAWN JHB
PROJECT 2410/003