


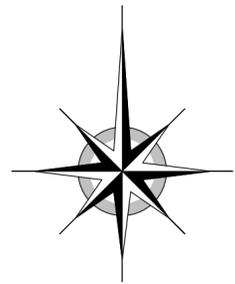

LOCATION PLAN scale : 1:1250




E1 Sub Sta

Sta



BLOCK PLAN scale : 1 : 200

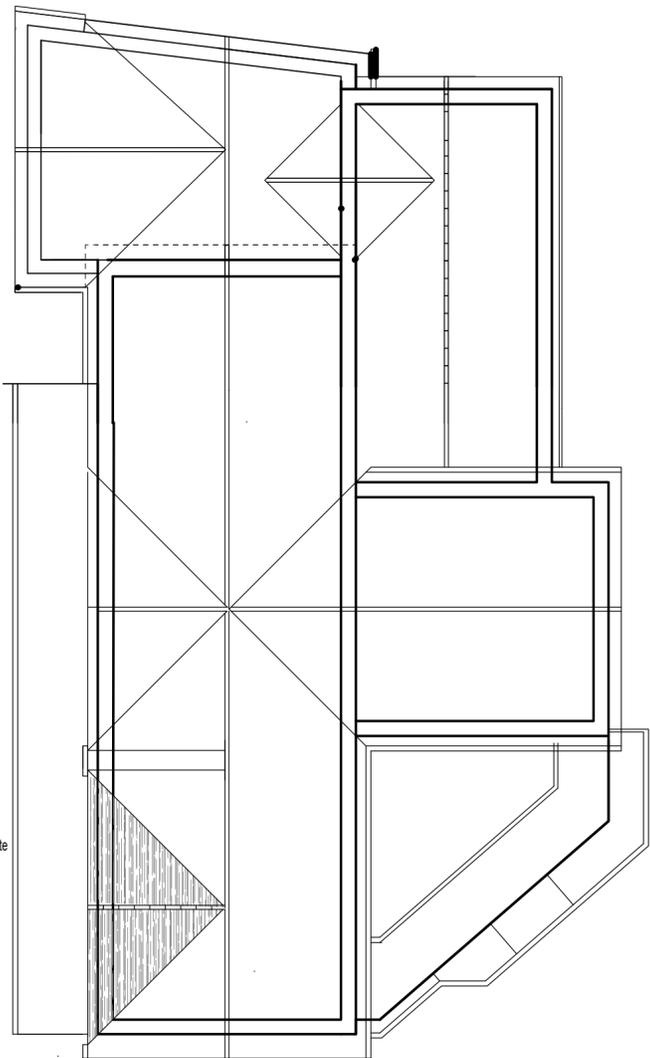

ROOF PLAN

new gable roof to accommodate en-suite bathroom. all materials to match existing

A		Date	Revisions
© copyright			
Les Humphrey Associates Architecture Chartered Surveyors Designers			

The Studio - The Rocks
Ivy Dene Lane
Ashurst Wood
West Sussex RH19 3TN

telephone: 01342 315206 fax: 01342 313984
email: les@leshumphreyassociates.co.uk



Client
PORTLAND VETERINARY PRACTISE LTD.

Job Title
Proposed Alterations & Extension at:
Portland Road Veterinary Surgery,
27, Portland Road,
East Grinstead,
West Sussex,
RH19 4EB

Drawing Title
Planning Application Details:
BLOCK & LOCATION PLAN ROOF PLAN

Scale 1:100 - 1:200 - 1:1250

Date 05-02-2026 Drawn by I.a.h.

Drg. No.	20226-03	Rev
----------	----------	-----