




Proposed Front Elevation 1:100

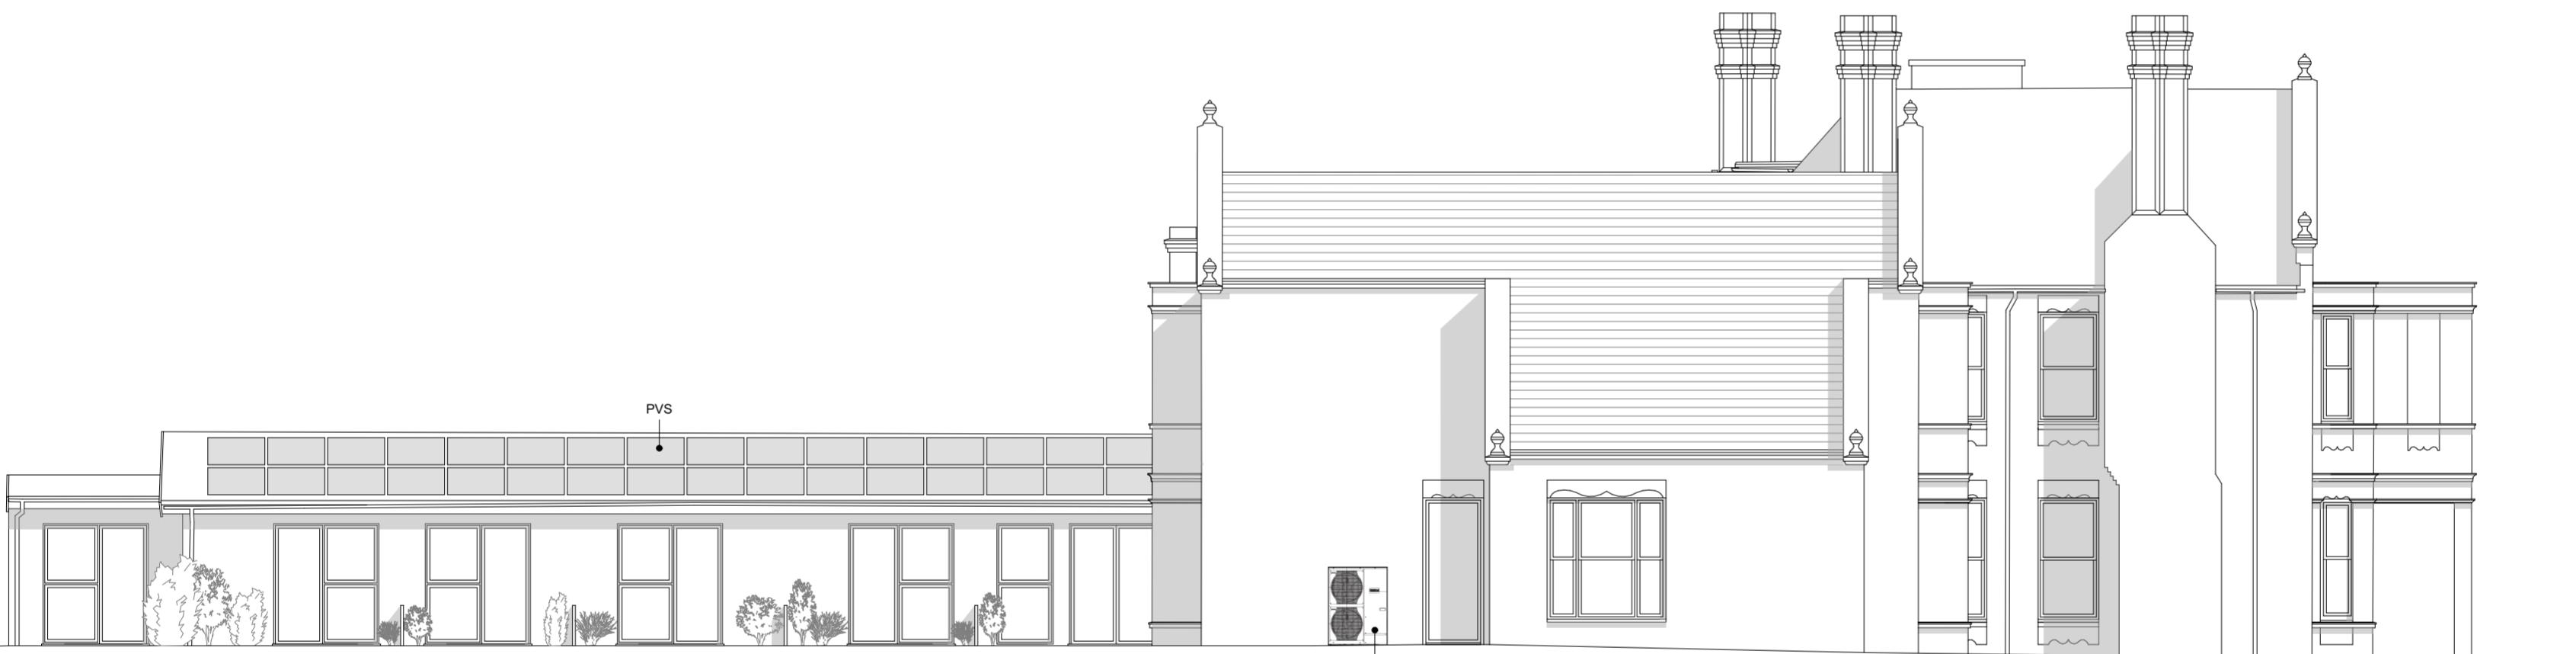

Proposed Rear Elevation 1:100



Proposed Side Elevation 1:100



Proposed Side Elevation 1:100

NOTES:	<ul style="list-style-type: none"> Copyright of this drawing remains the property of Buchan Rum Architects Ltd. It should not be reproduced in full or parts or re-issued without written permission from Buchan Rum Architects Ltd These drawings must be read in conjunction with the structural engineer's drawings & details, and with all other consultants, sub-contractor and specialist's drawings & details. All dimensions are in millimetres, unless stated otherwise. All goods & materials workmanship to conform with current building regulations BSS and COPs. All dimensions must be checked on site, and any discrepancies verified with the architect. Do not scale from the drawing. Any discrepancies between the drawings, details and specification must be reported to the architect immediately before work is put in hand. All works to be carried out in full accordance with current Building Regulations, British Standards and all Health & Safety Regulations If in doubt please ask. 		
rev. date comment			
amendments			
Client			
Site address			
17 Oathall Road Haywards Heath			
Job Title			
LINGWORTH			
Drawing Title			
PROPOSED ELEVATIONS			
9 SAVILL ROAD LINDFIELD WEST SUSSEX RH162NY			
E : info@buchenrumarchitects.co.uk			
Scale	1:100	Size	A1
Date	09/2024	Drawn By	BRA
Drawing number	PL_129_00	Rev.	06

0 1 2 3 4
1:100 METRES