


Ground Floor Plan - scale 1:50

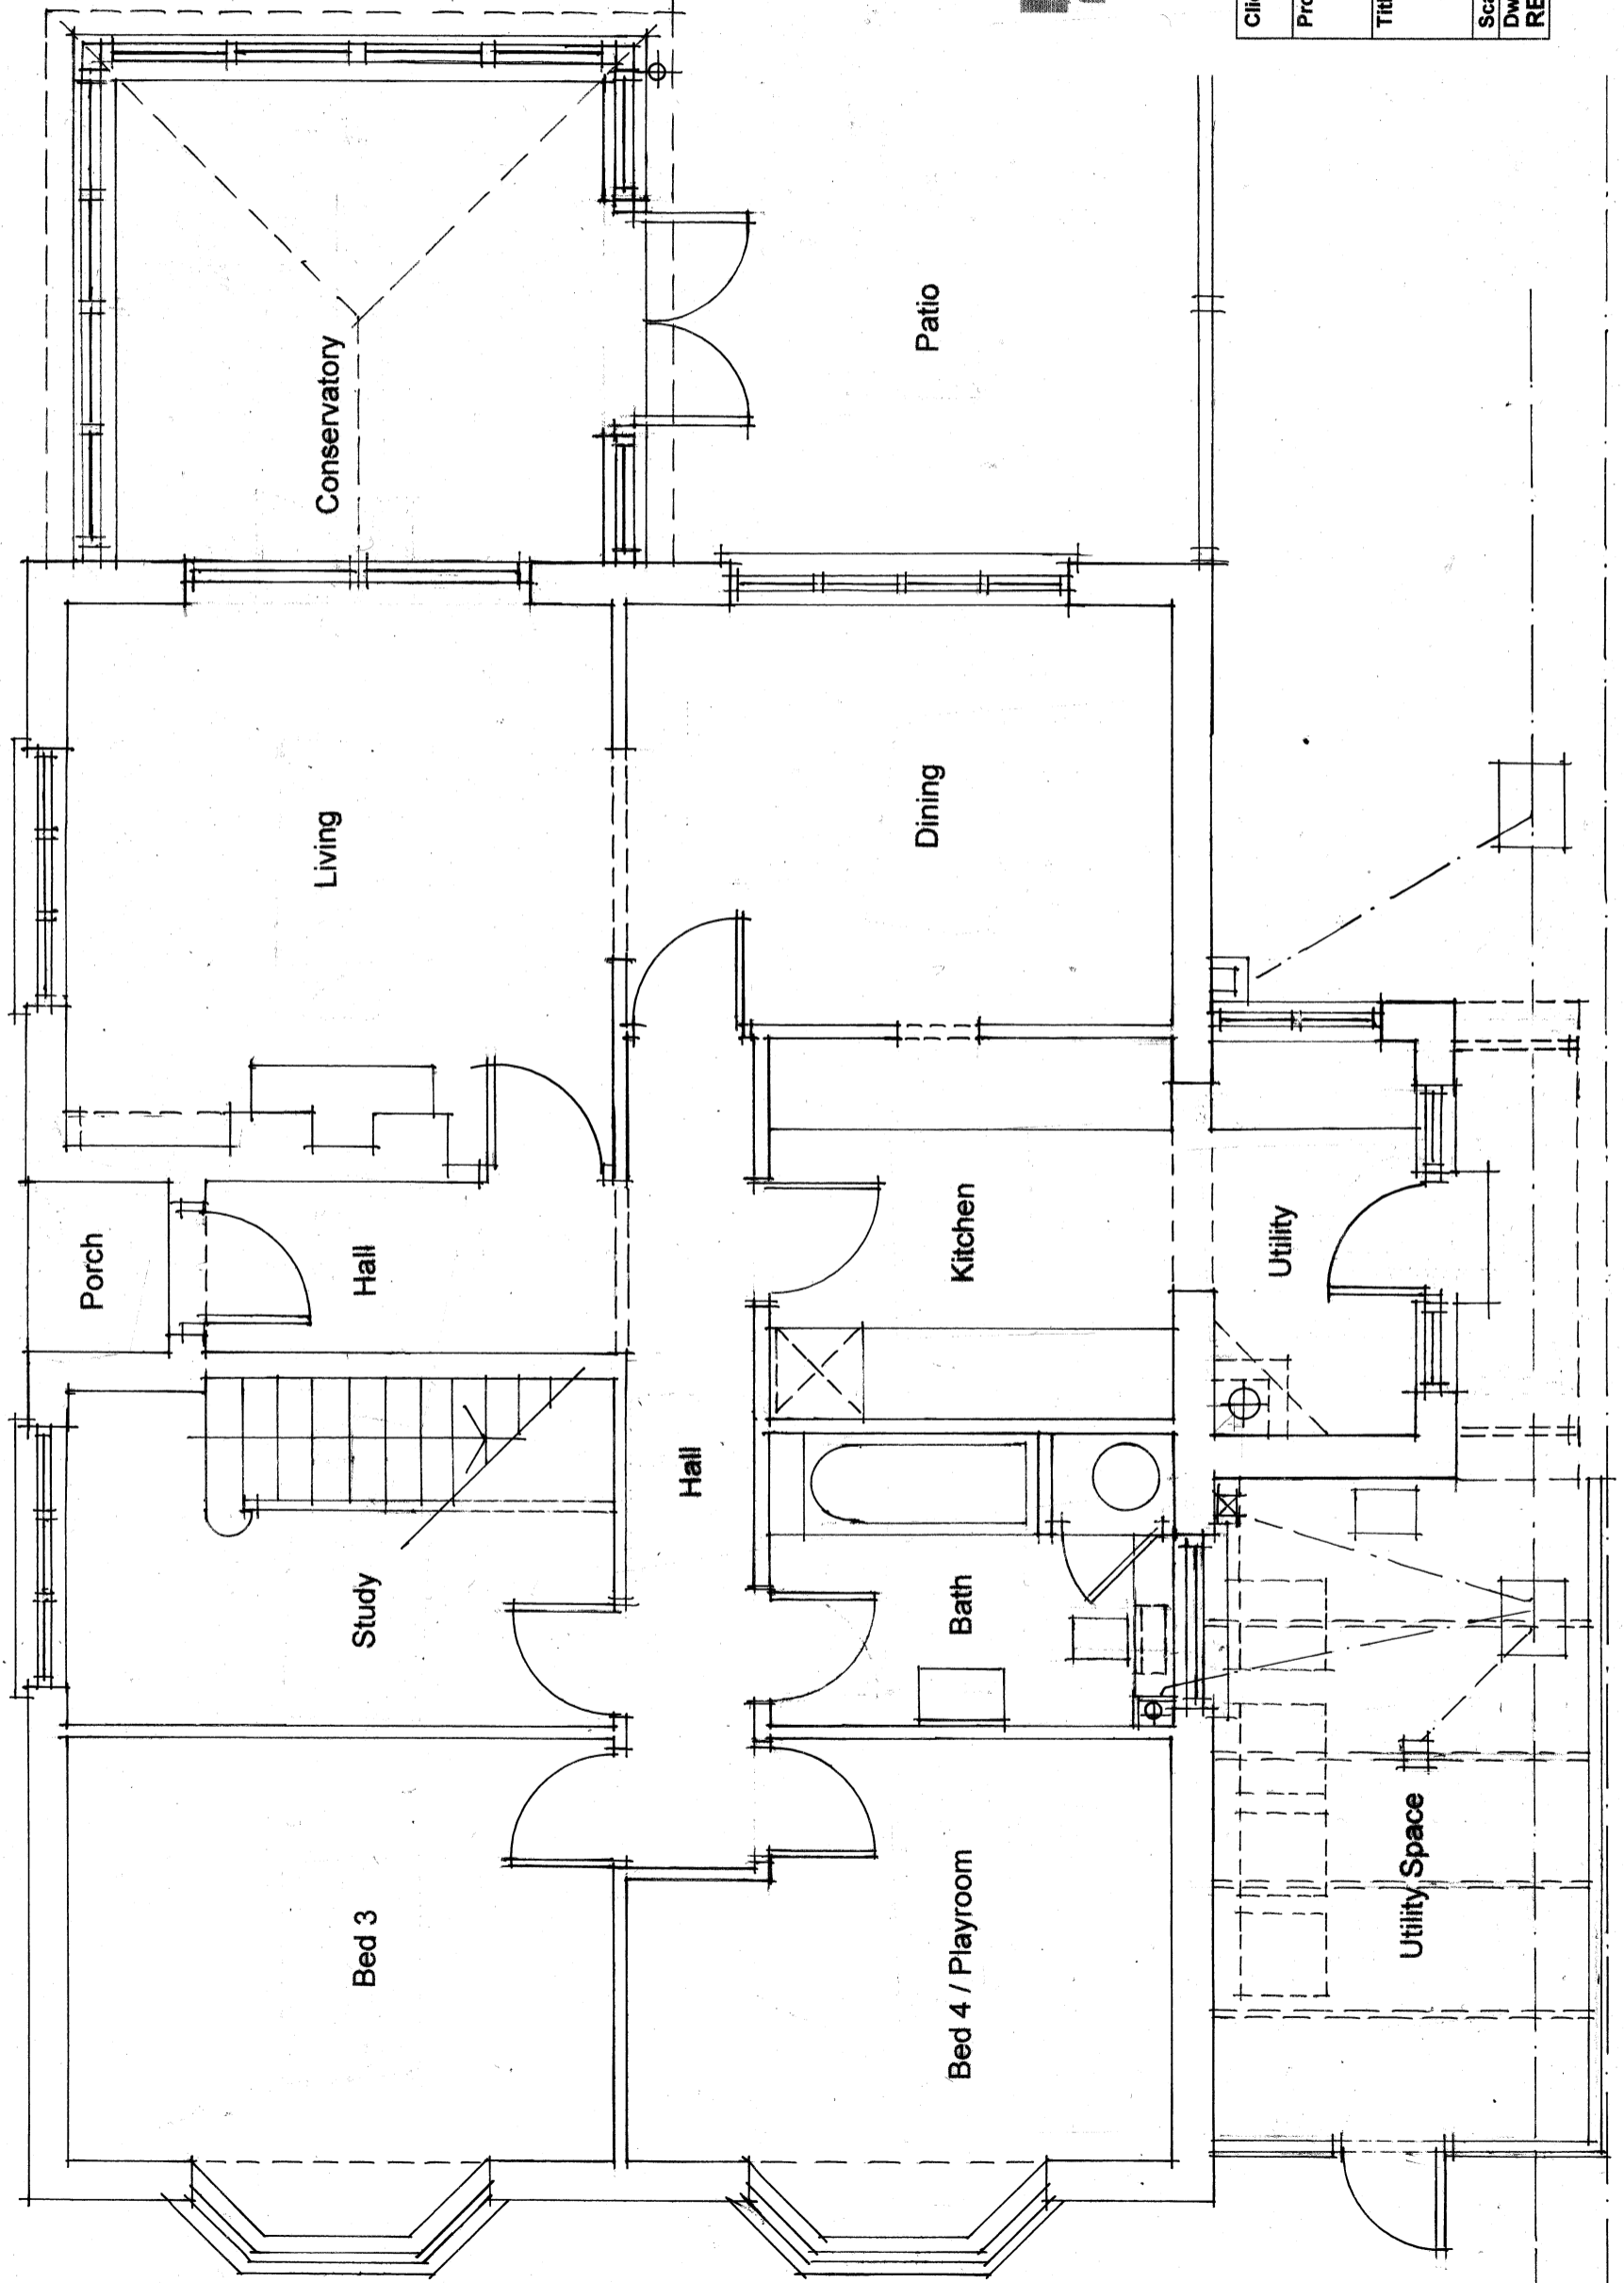

richard ewen architects
The Moat House, 38A Beacon Road, Ditchling,
Hassocks, West Sussex, BN6 8UJ
Tel/Fax: 01273 845096 Mobile: 07966 261680
email: info@richardewenarchitects.co.uk

Client:	Mr & Mrs M Stoner
Project:	Leigh Cottage, Cuckfield Road, Ansty, West Sussex, RH17 5AL
Title:	Existing Ground Floor Plan 1:50 scale @ A3
Scale:	1:50
Dwg. No.:	REA/651/03
Date:	12 th October 2025
Rev:	

Planning Application to MSDC