



First Floor Plan - scale 1:50

 

Scale 1:50

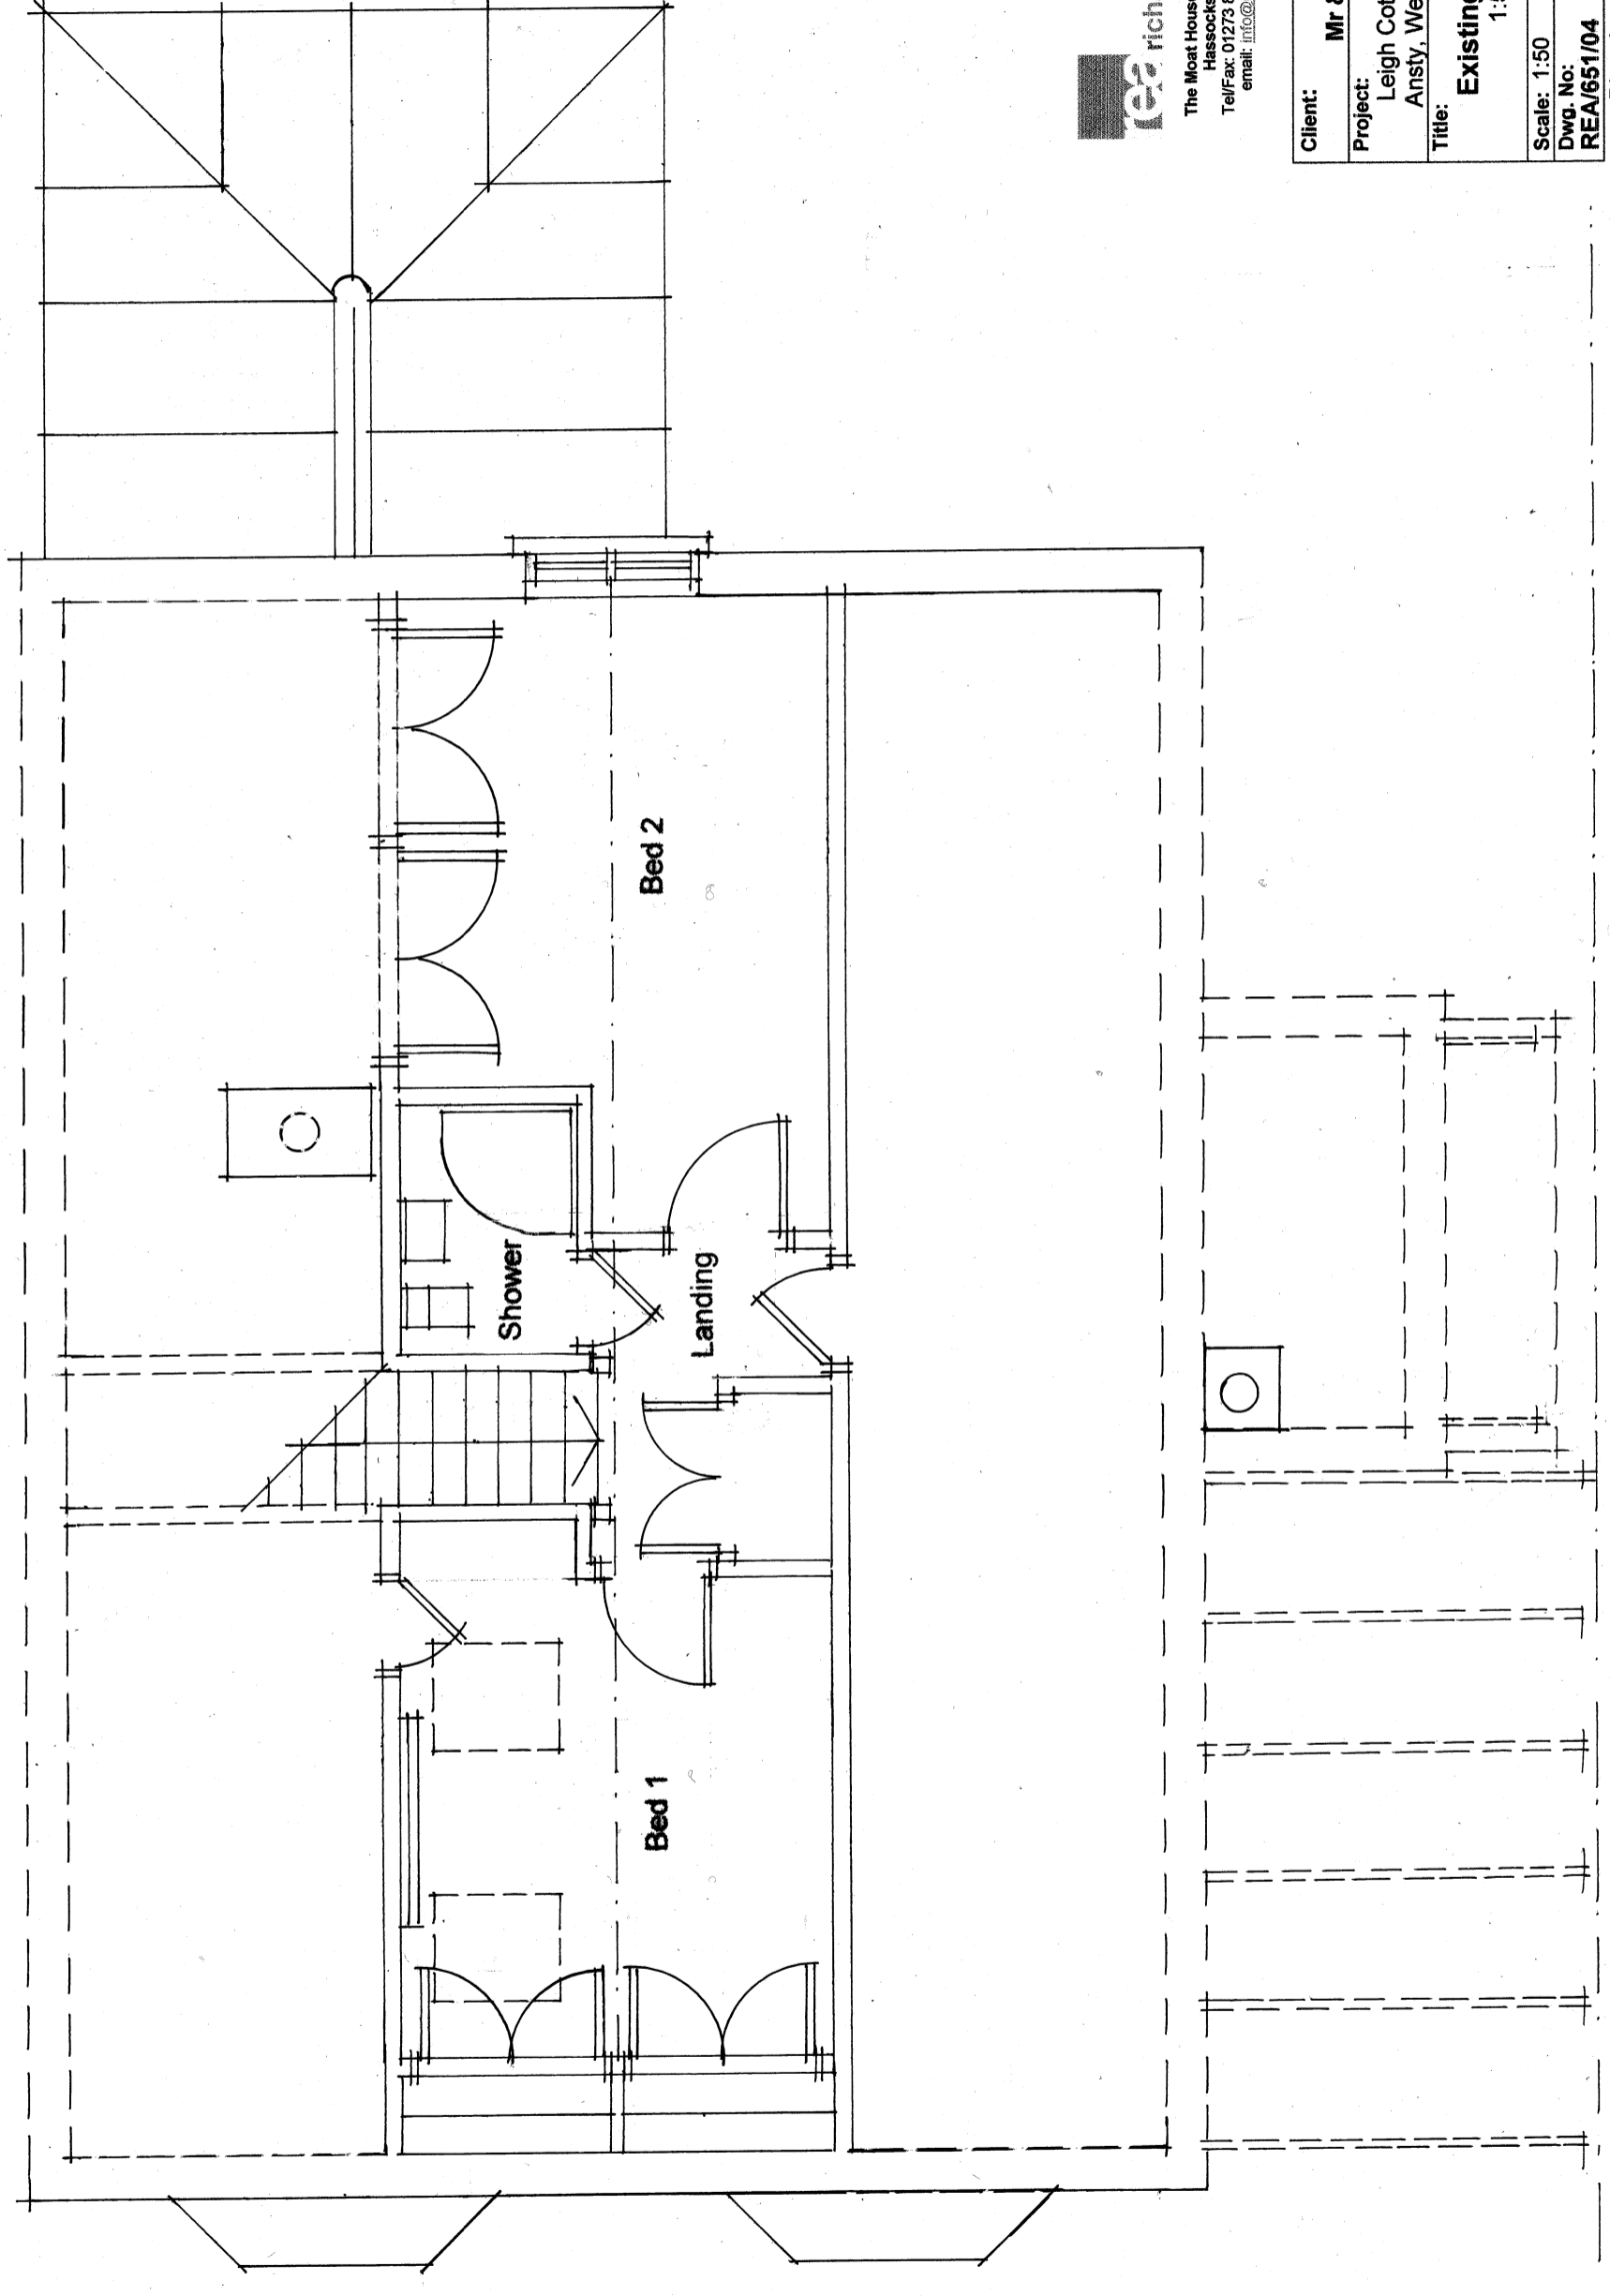

rees richard ewen architects
The Moat House, 38A Beacon Road, Ditchling,
Hassocks, West Sussex, BN6 8UZ
Tel/Fax: 01273 845096 Mobile: 07966 261660
email: info@richardewenarchitects.co.uk

Client:	Mr & Mrs M Stoner
Project:	Leigh Cottage, Cuckfield Road, Ansty, West Sussex, RH17 5AL.
Title:	Existing First Floor Plan 1:50 scale @ A3
Scale:	1:50
Date:	12 th October 2025
Dwg. No:	REA/651/04
Rev:	

Planning Application to MSDC