



 

richard ewen architects
 The Moat House, 38A Beacon Road, Ditchling,
 Hasocks, West Sussex, BN6 8UZ
 Tel/Fax: 01273 845096 Mobile: 07966 261660
 email: info@richardewenarchitects.co.uk

GROUND FLOOR PLAN scale 1:50

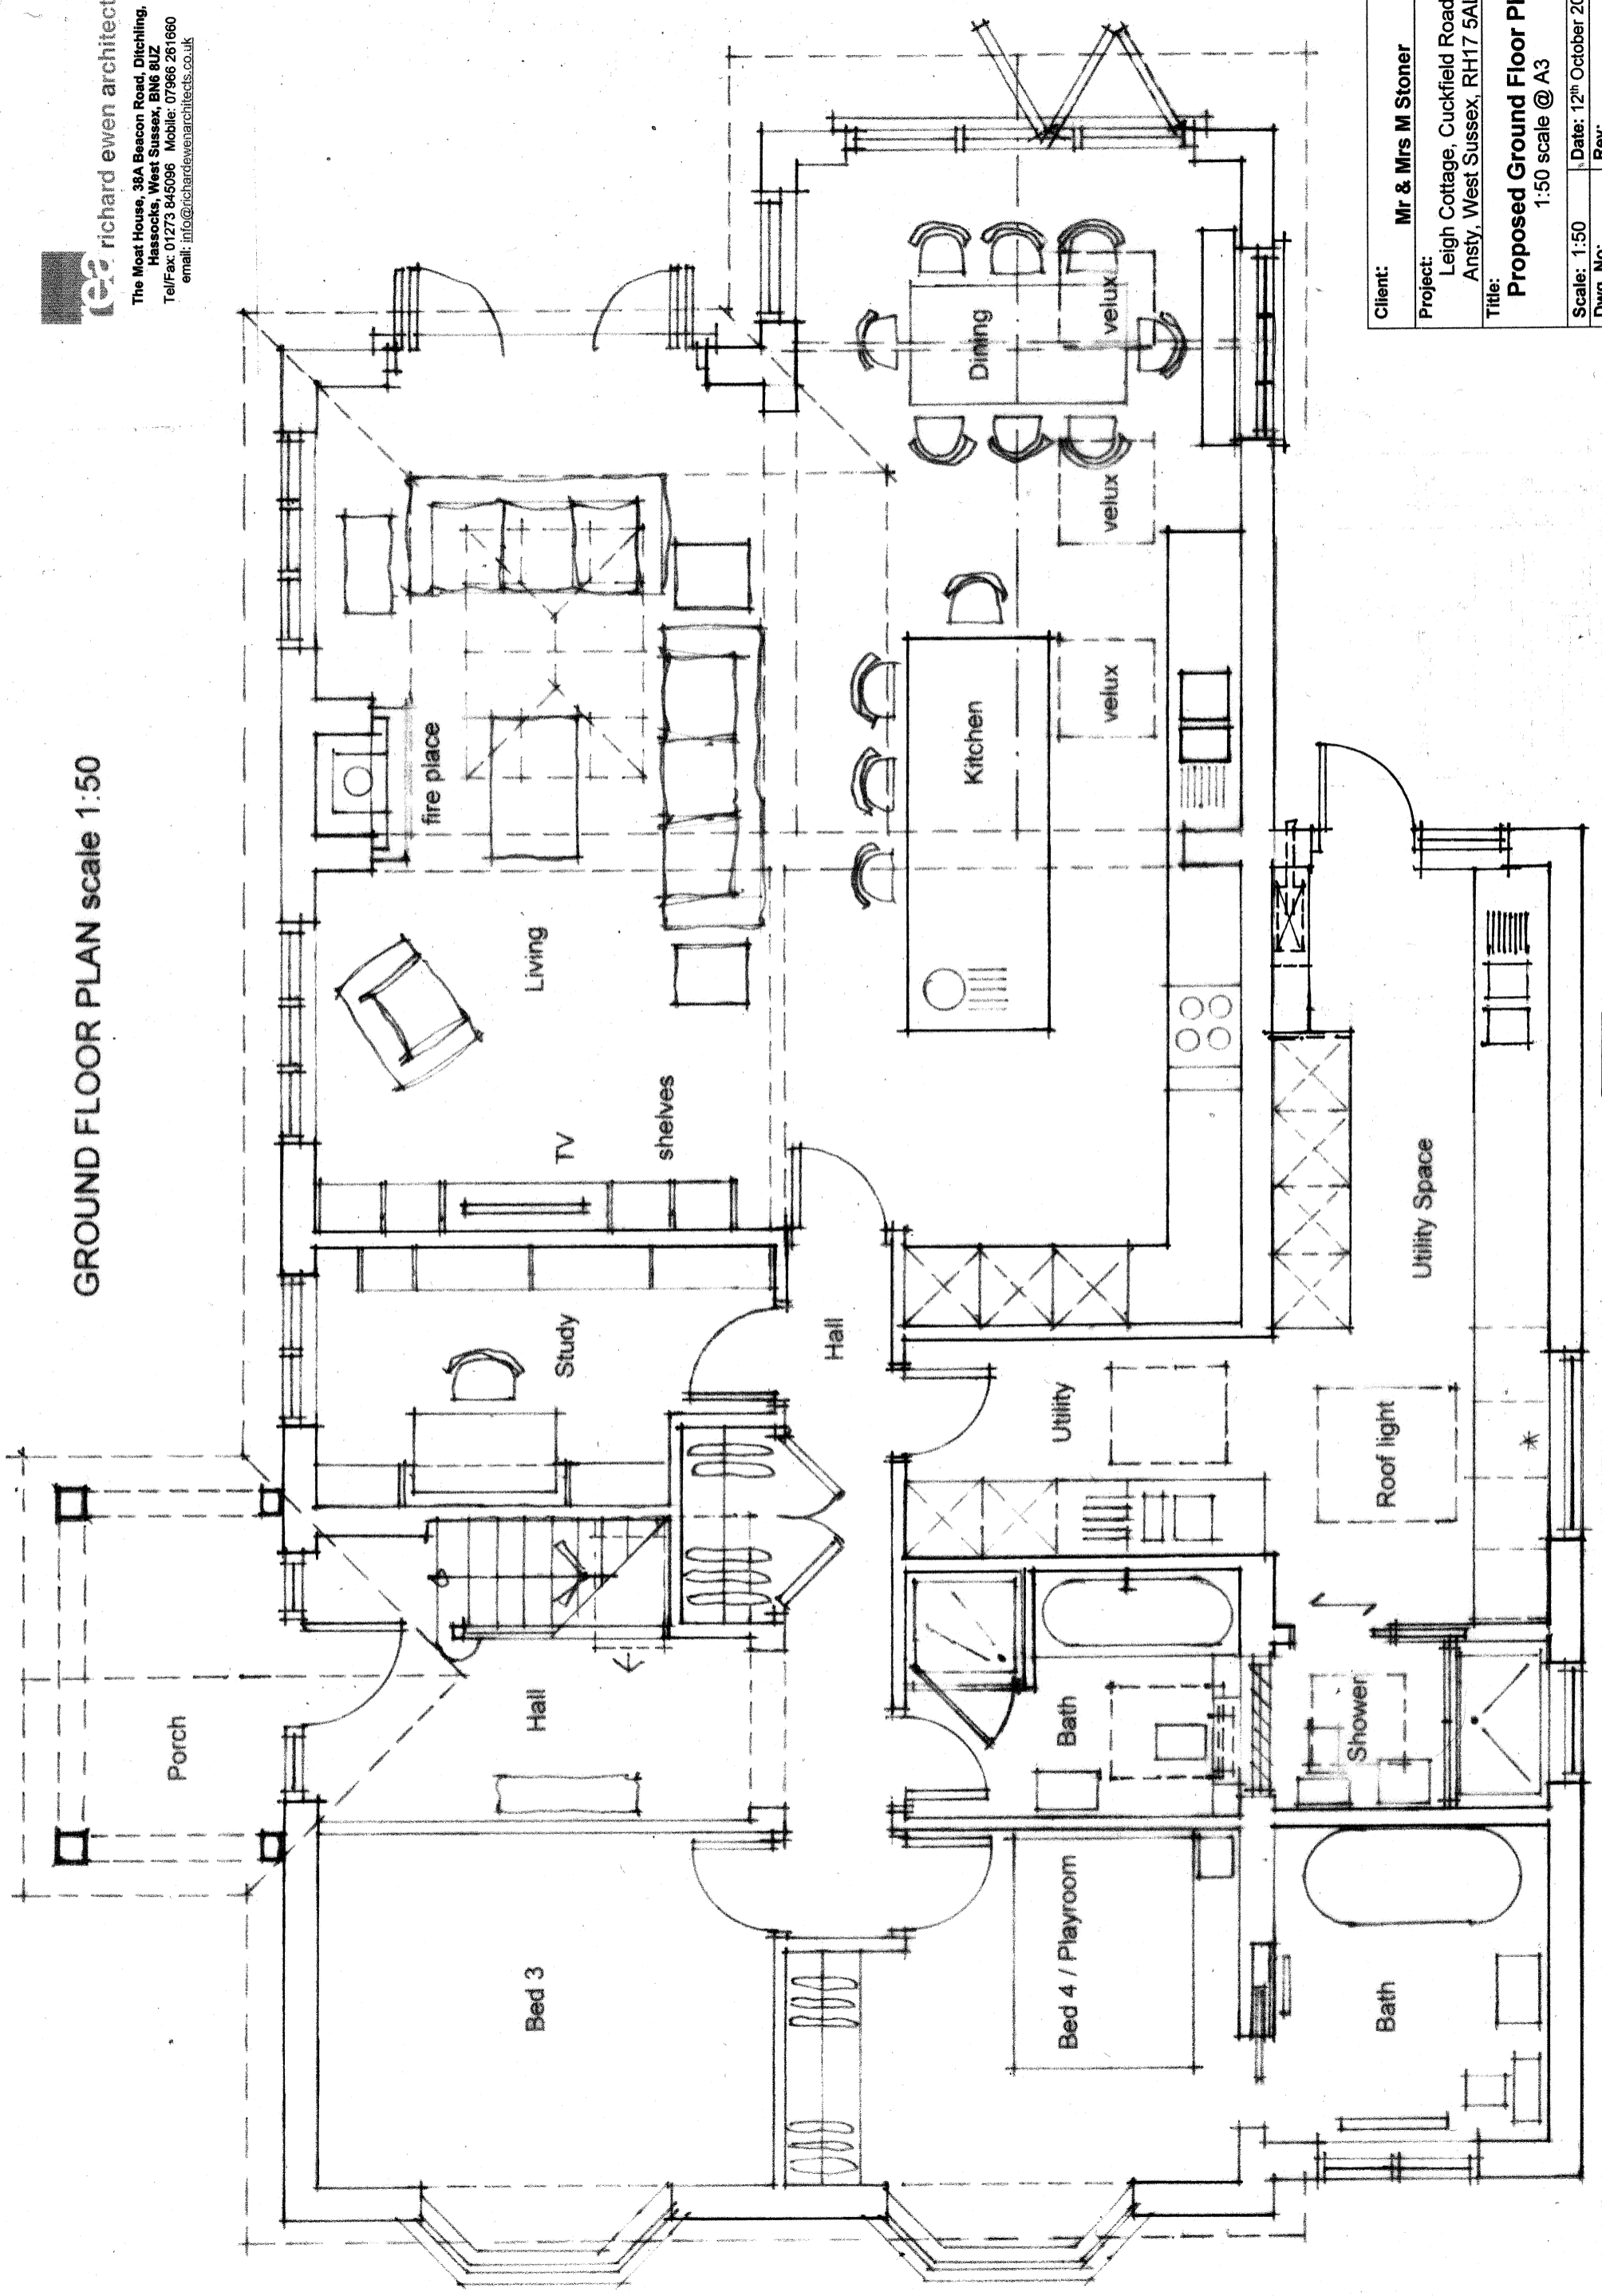

Client:	Mr & Mrs M Stoner
Project:	Leigh Cottage, Cuckfield Road, Ansty, West Sussex, RH17 5AL.
Title:	Proposed Ground Floor Plan 1:50 scale @ A3
Scale:	1:50
Date:	12 th October 2025
Dwg. No.:	REA/651/09
Rev:	

Planning Application to MSDC