



Existing Floor Plan -- scale 1:50

 

Scale 1:50

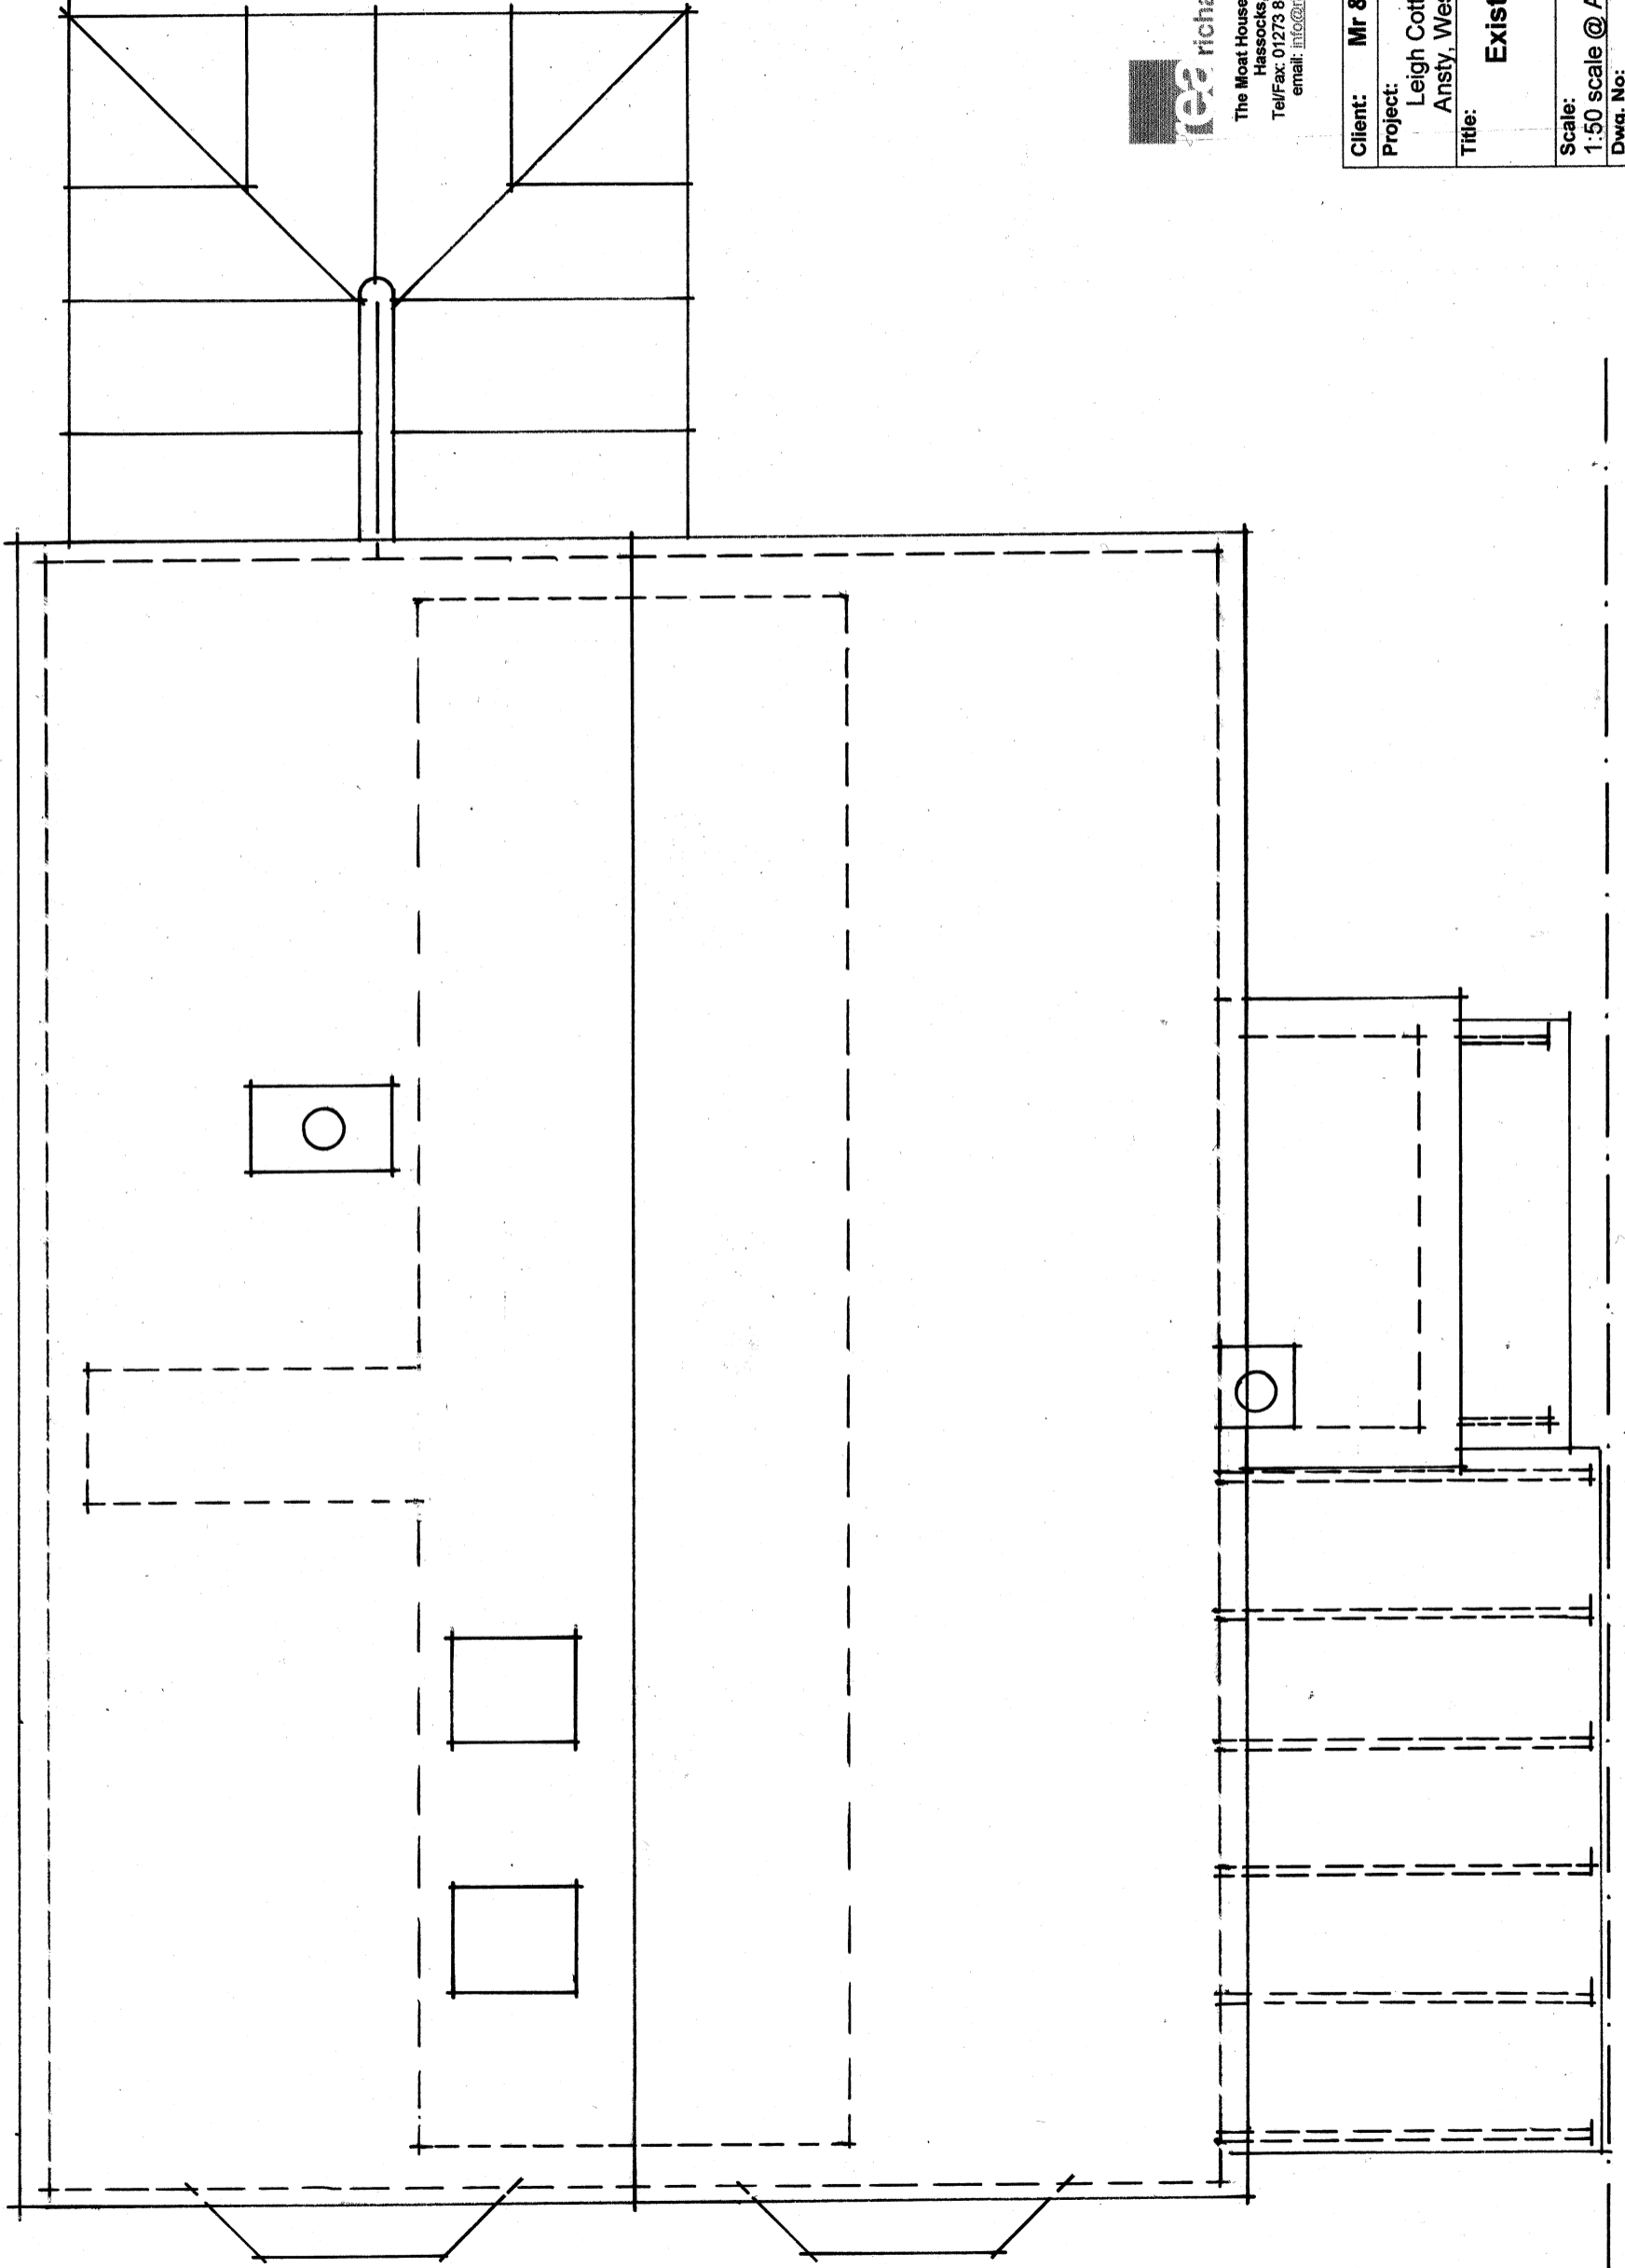

richard ewen architects

The Moat House, 38A Beacon Road, Ditchling,
Hassocks, West Sussex, BN6 8UJ
Tel/Fax: 01273 845096 Mobile: 07966 261660
email: info@richardewenarchitects.co.uk

Client: Mr & Mrs M Stoner	
Project: Leigh Cottage, Cuckfield Road, Ansty, West Sussex, RH17 5AL.	
Title: Existing Roof Plan	
Scale: 1:50 scale @ A3	Date: 12 th October 2025
Dwg. No: REA/651/19	Rev:

Planning Application to MSDC