


Proposed Roof Plan - scale 1:50

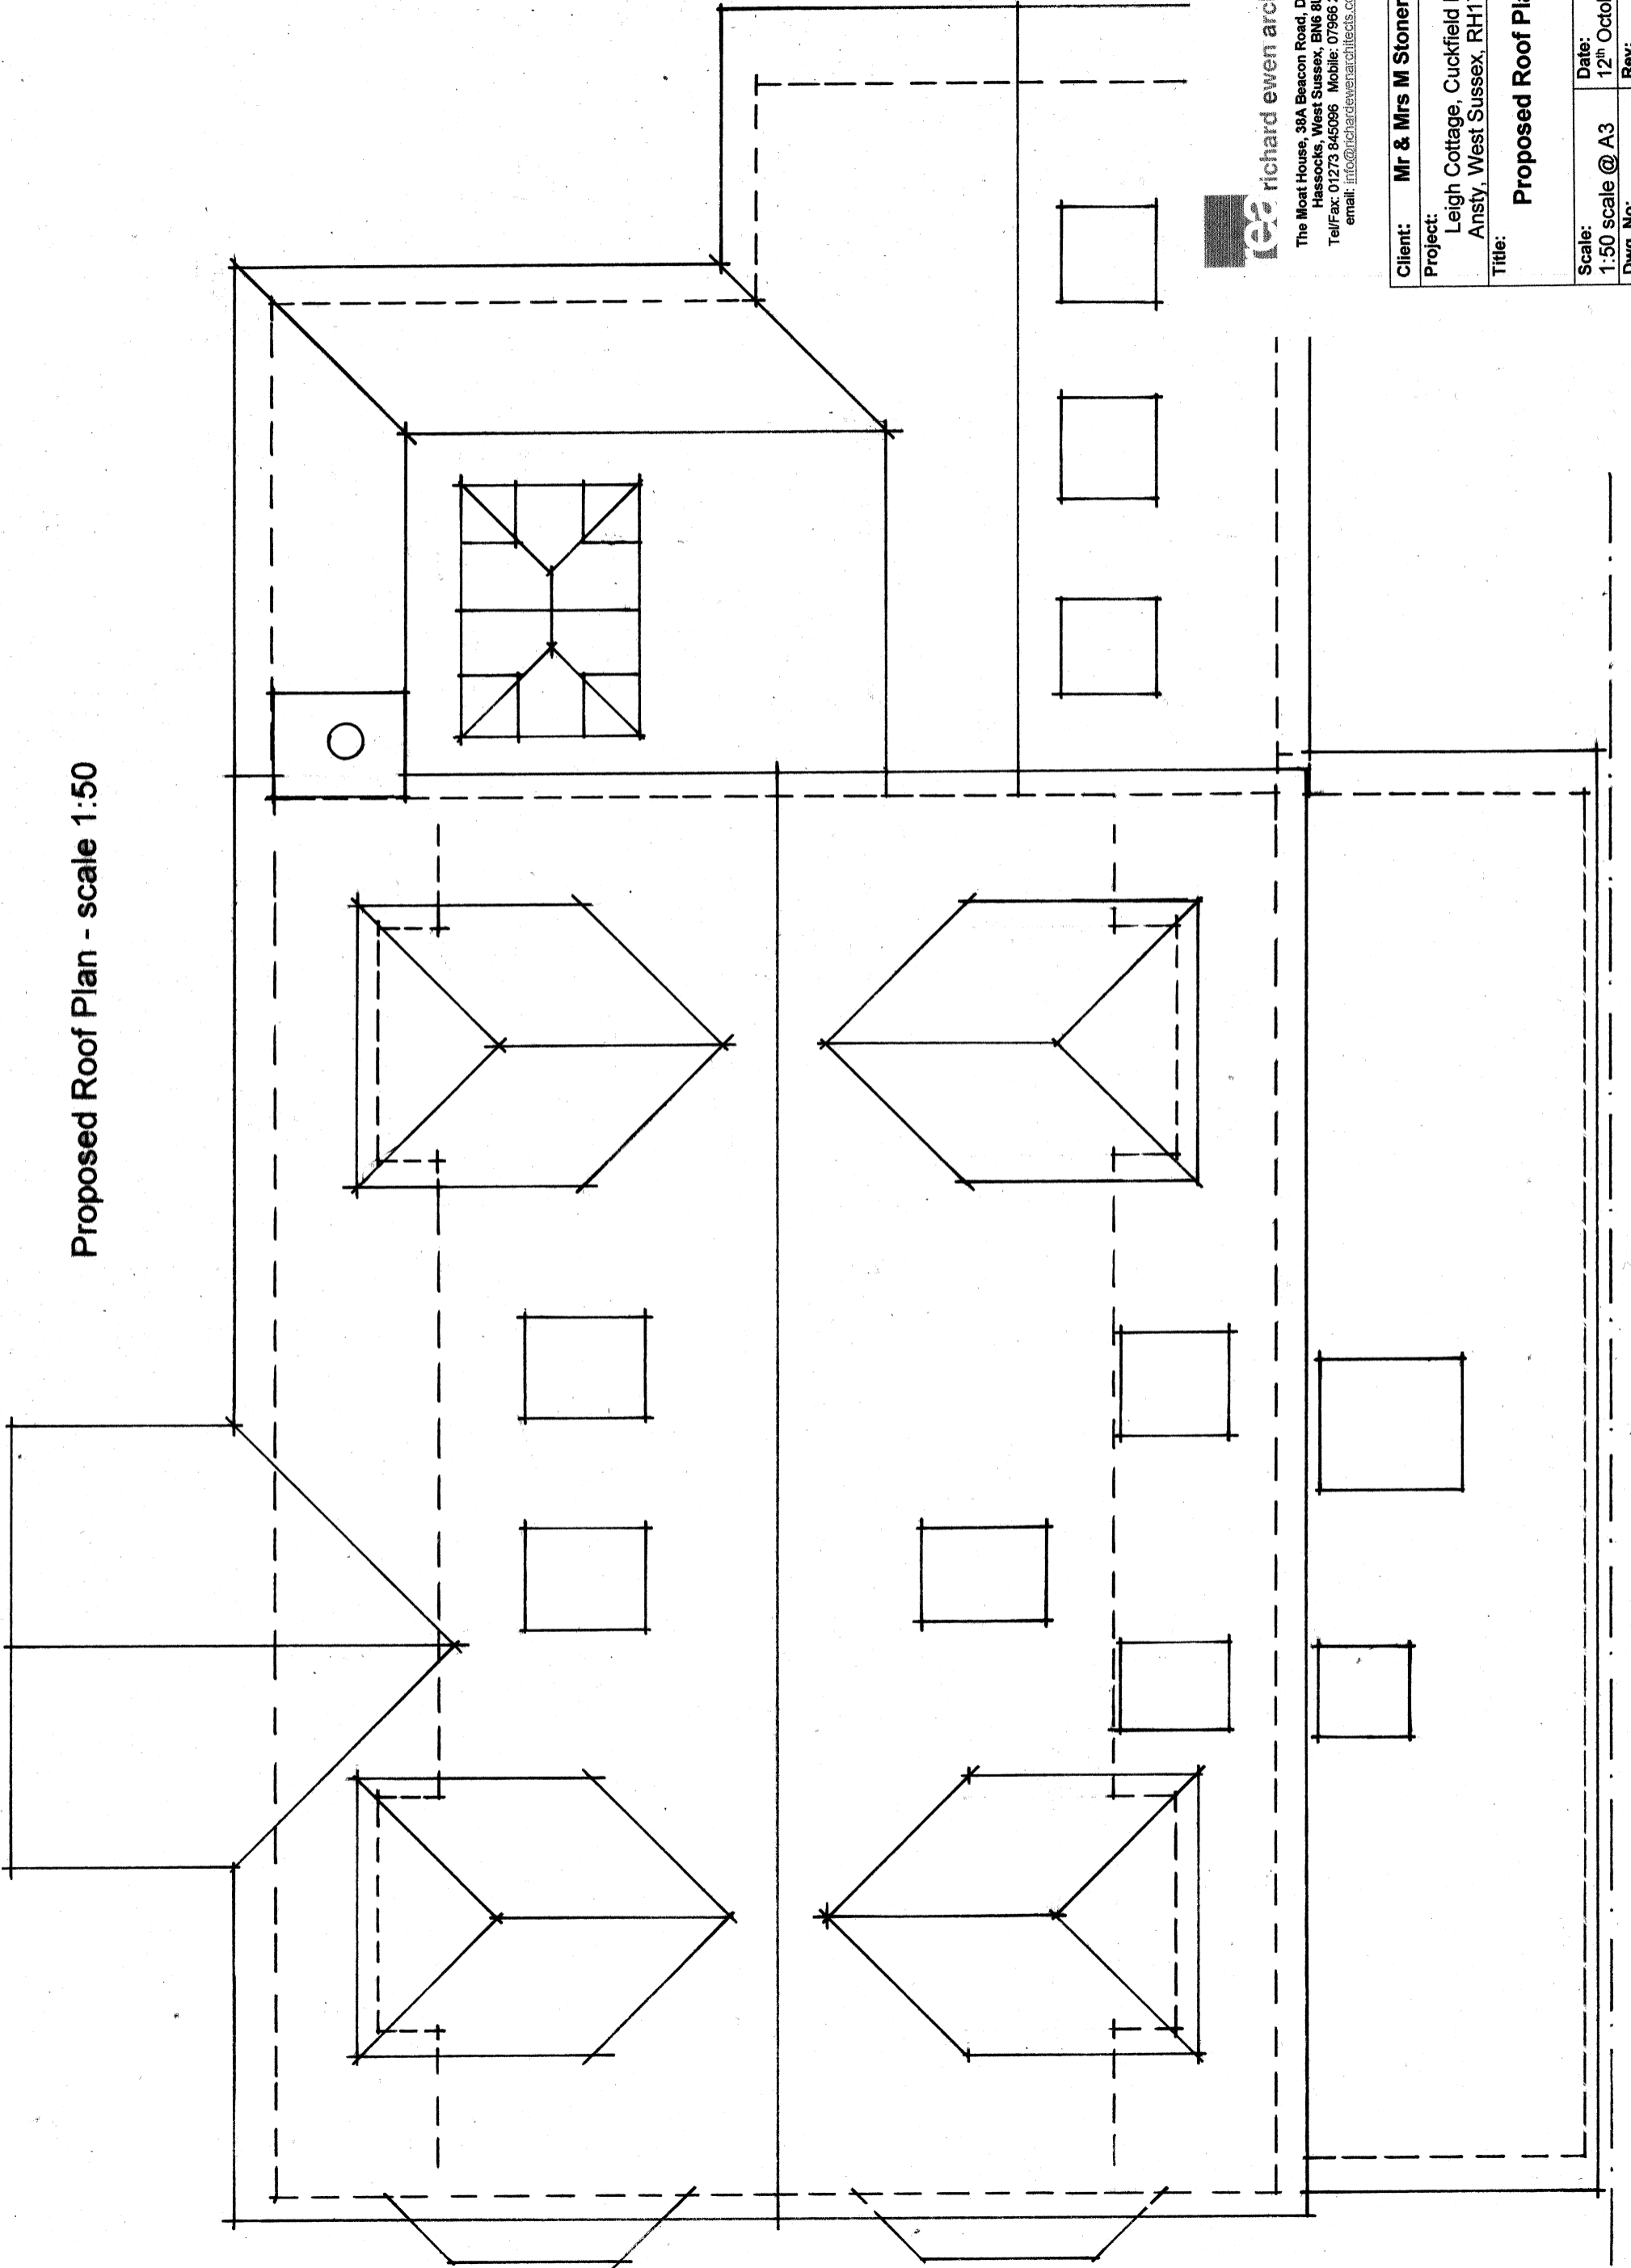

richard ewen architects

The Moat House, 36A Beacon Road, Ditchling,
Hassocks, West Sussex, BN16 8UJ
Tel/Fax: 01273 845086 Mobile: 07966 261660
email: info@richardewenarchitects.co.uk

Client:	Mr & Mrs M Stoner		
Project:	Leigh Cottage, Cuckfield Road, Ansty, West Sussex, RH17 5AL.		
Title:	Proposed Roof Plan		
Scale:	1:50 scale @ A3	Date:	12 th October 2025
Dwg. No:	REA/651/20	Rev:	

Planning Application to MSDC

