



Roof Plan




Front Elevation

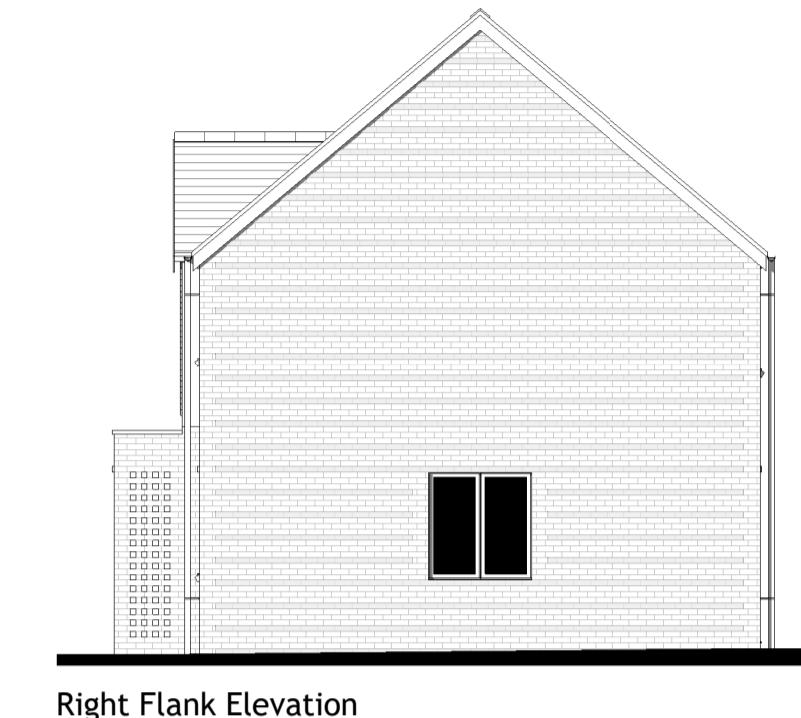


Right Flank Elevation

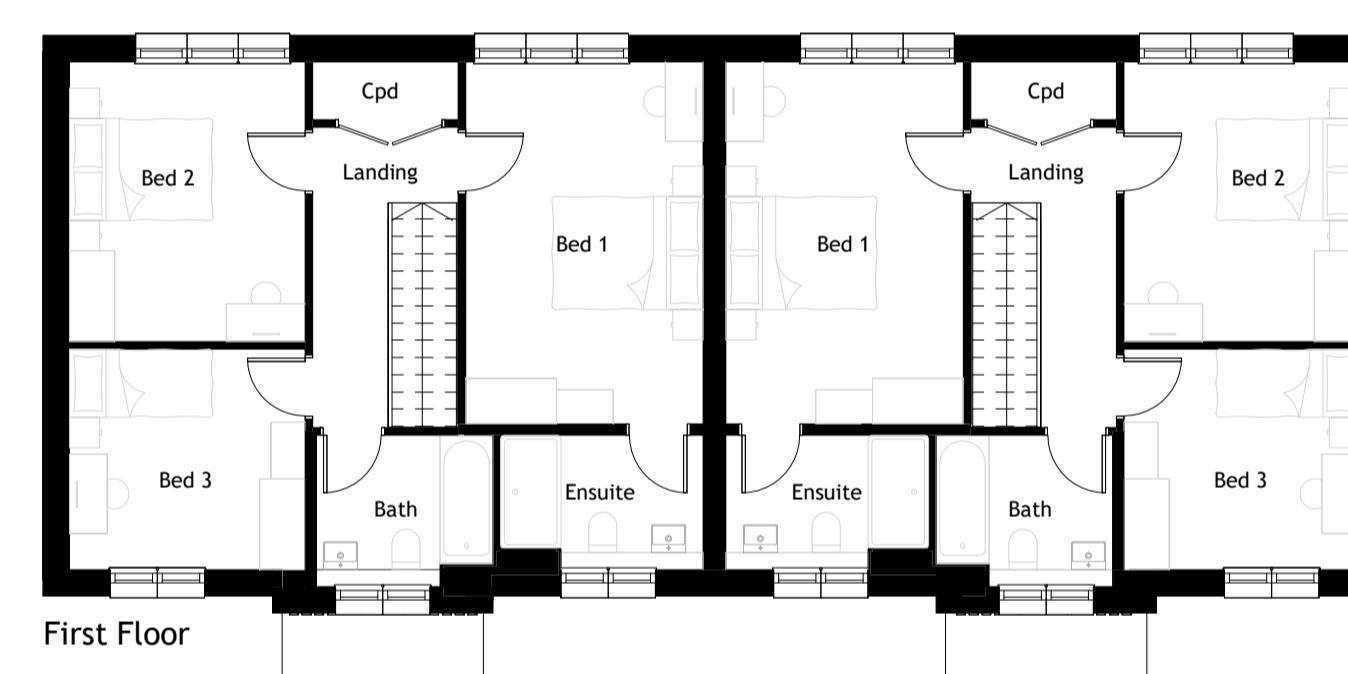


First Floor

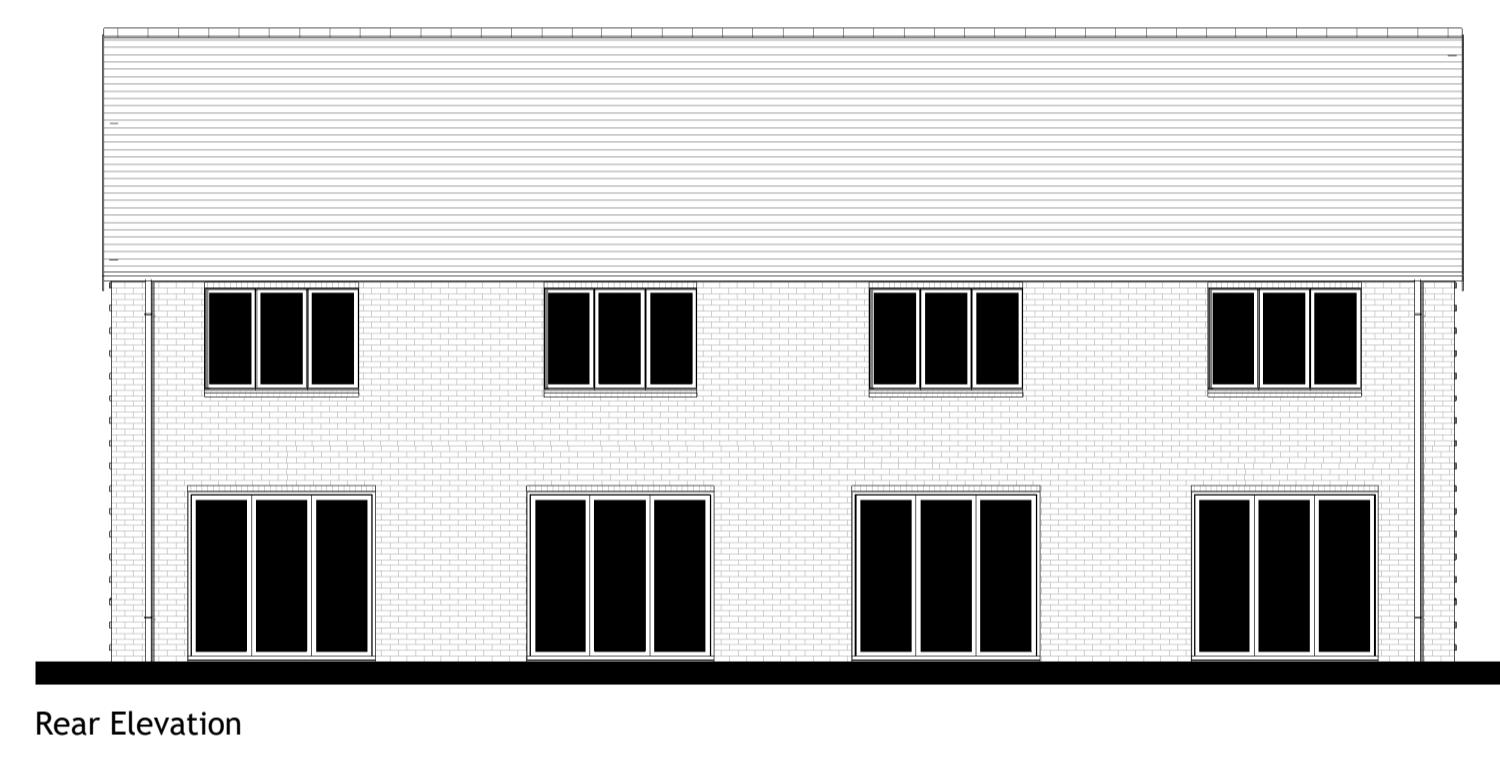


Rear Elevation

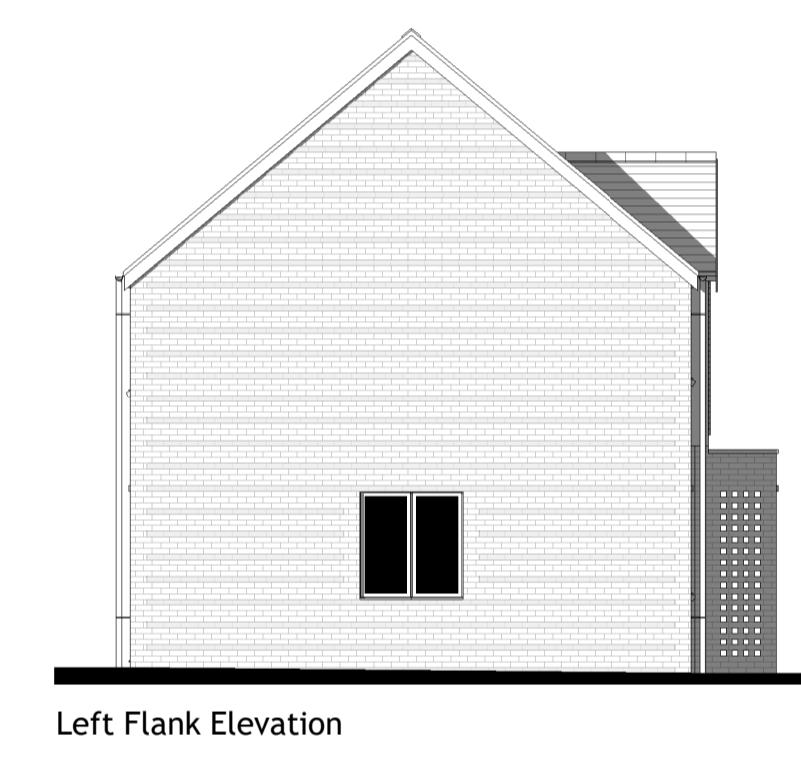


Left Flank Elevation

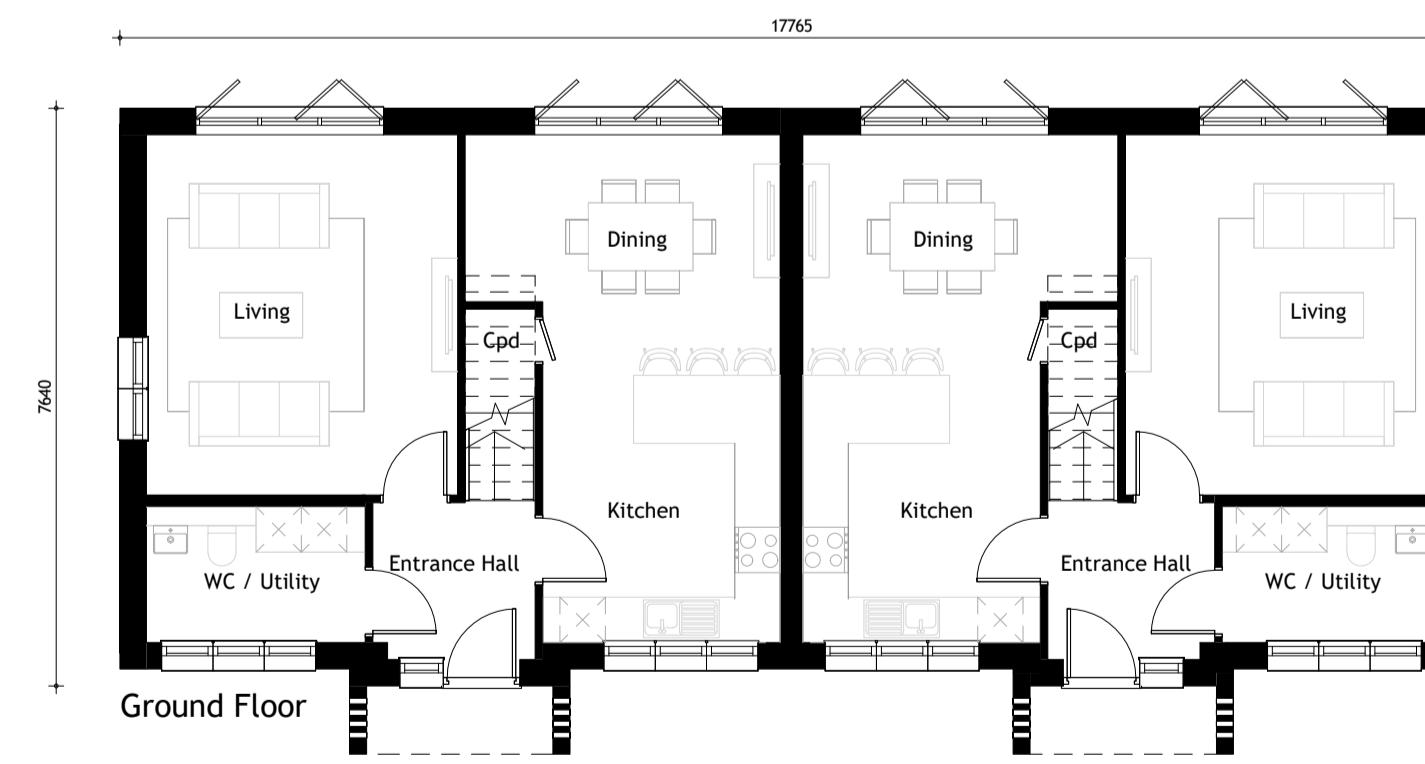

Ground Floor

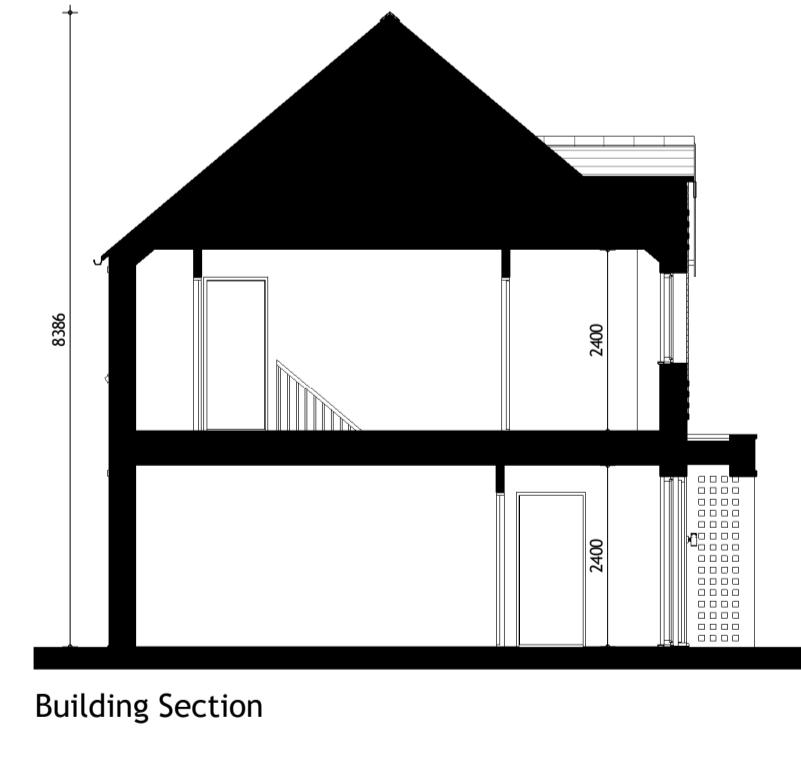

Building Section

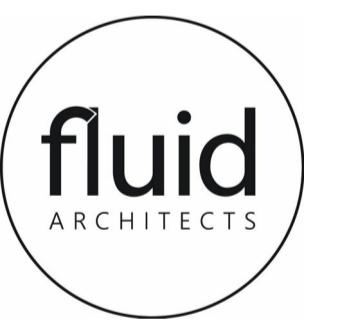

LAND NORTH OF

Burleigh Lane
Crawley Down
West Sussex

MERROW WOOD

Drg No.	FL24-2191-145
Title	Plot 26-27 & 31-32 Plans, Elevations & Section
Revision	A
Scale at A1	1 : 100
Status	PLANNING



Chartered Practice