


Revisions	Description	Drawn	Chkd	Date
A	Brick Details Added			18/08/25

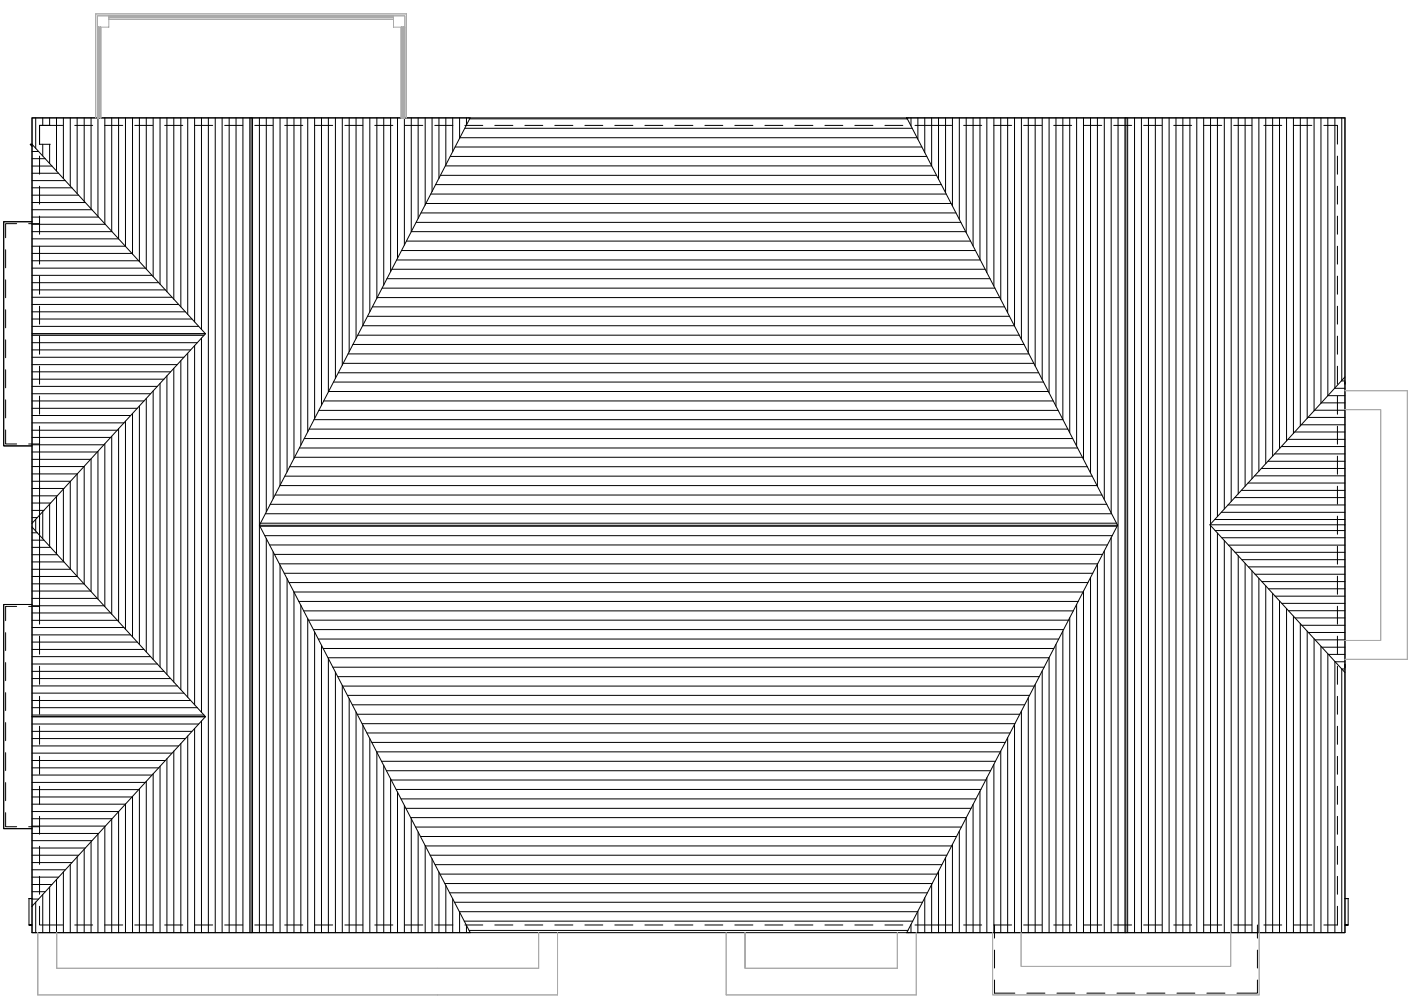

Roof



Front Elevation



Right Flank Elevation




First Floor




Rear Elevation




Left Flank Elevation

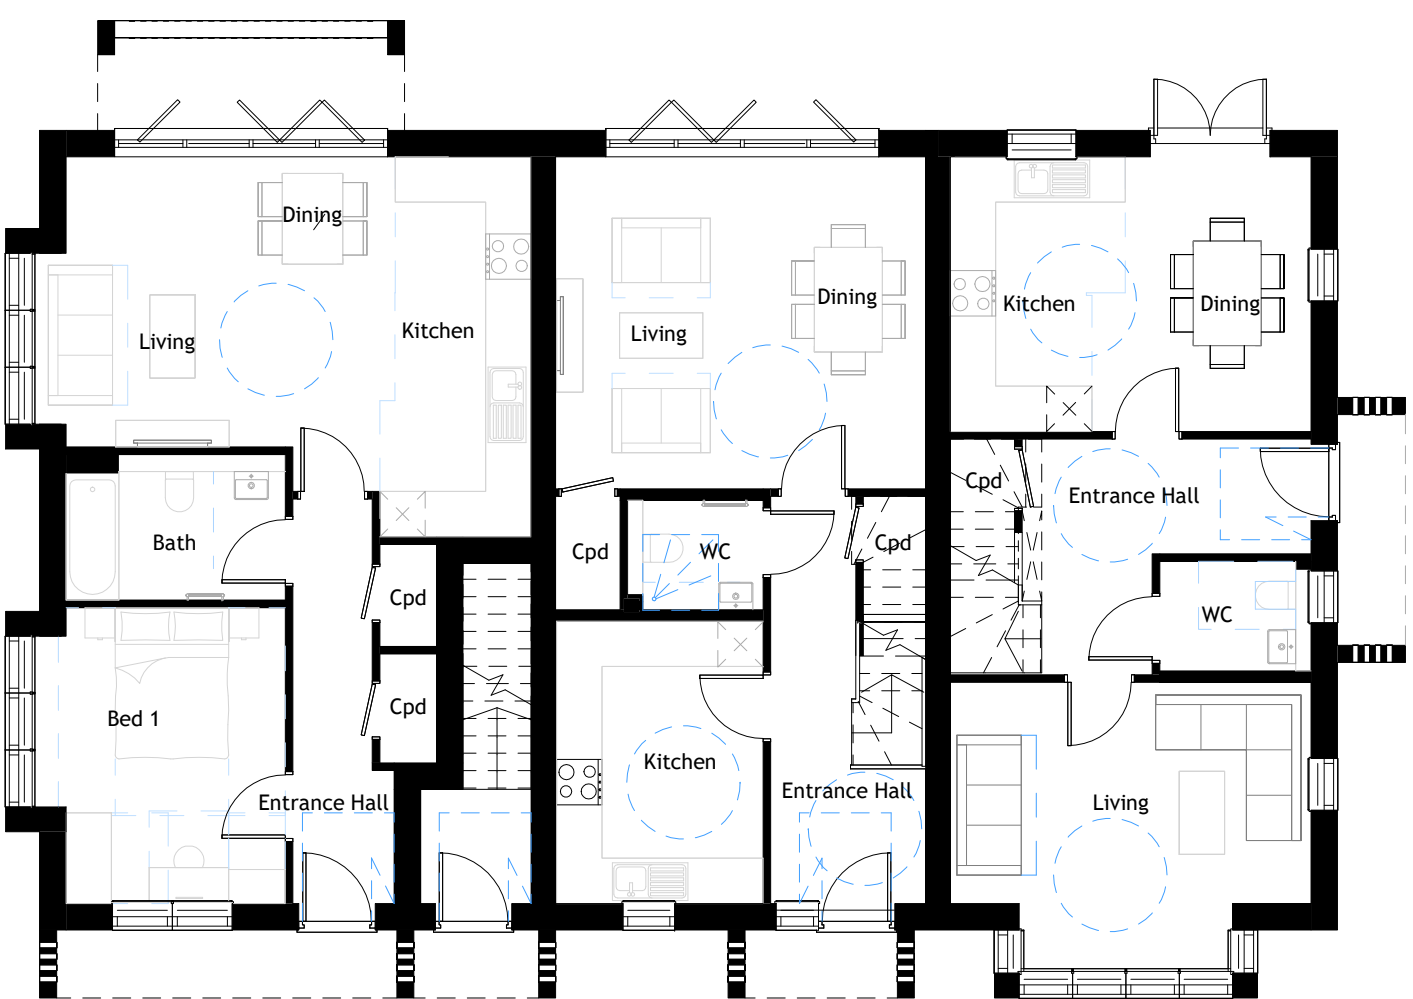

Ground Floor

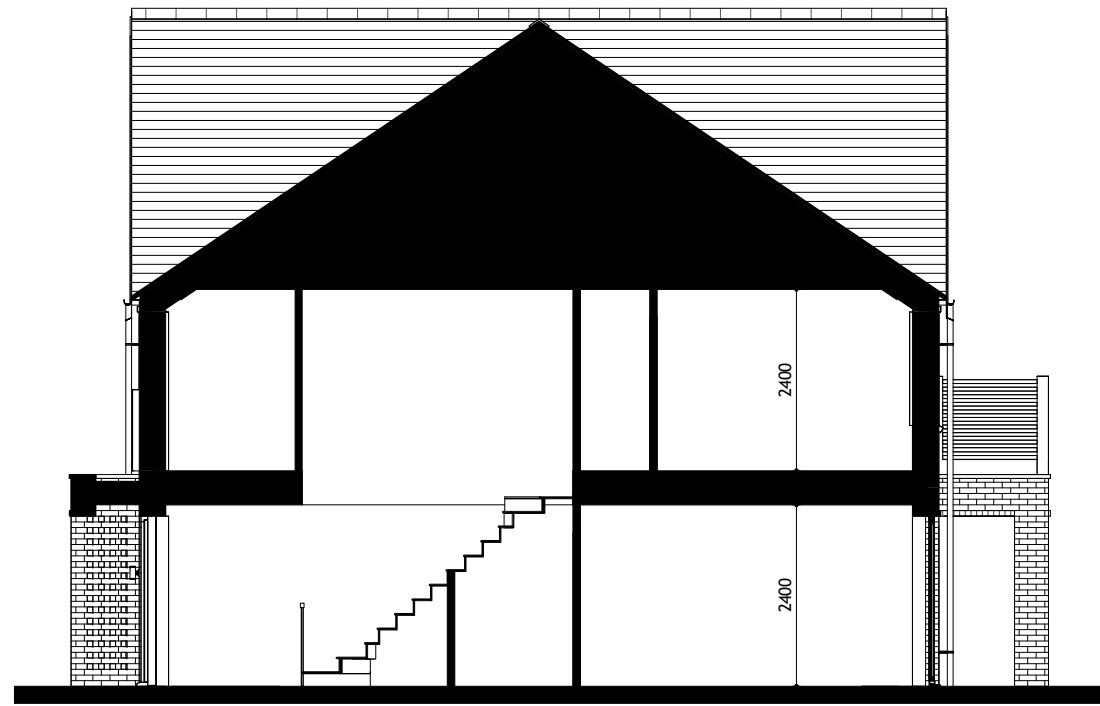

Building Section

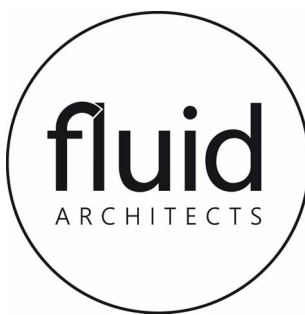

LAND NORTH OF

Burleigh Lane  
Crawley Down  
West Sussex

MERROW WOOD

Drg No. FL24-2191-160

Title Plot 40-43 Plans, Elevations & Section

Revision A

Scale at A1 1 : 100

Status PLANNING

RIBA  
Chartered Practice

