



Front Elevation



Right Flank Elevation

Revisions	Description	Drawn	Chkd	Date
A	Brick Details Added to Rear Flank			12/08/25




Rear Elevation




Left Flank Elevation



Building Section

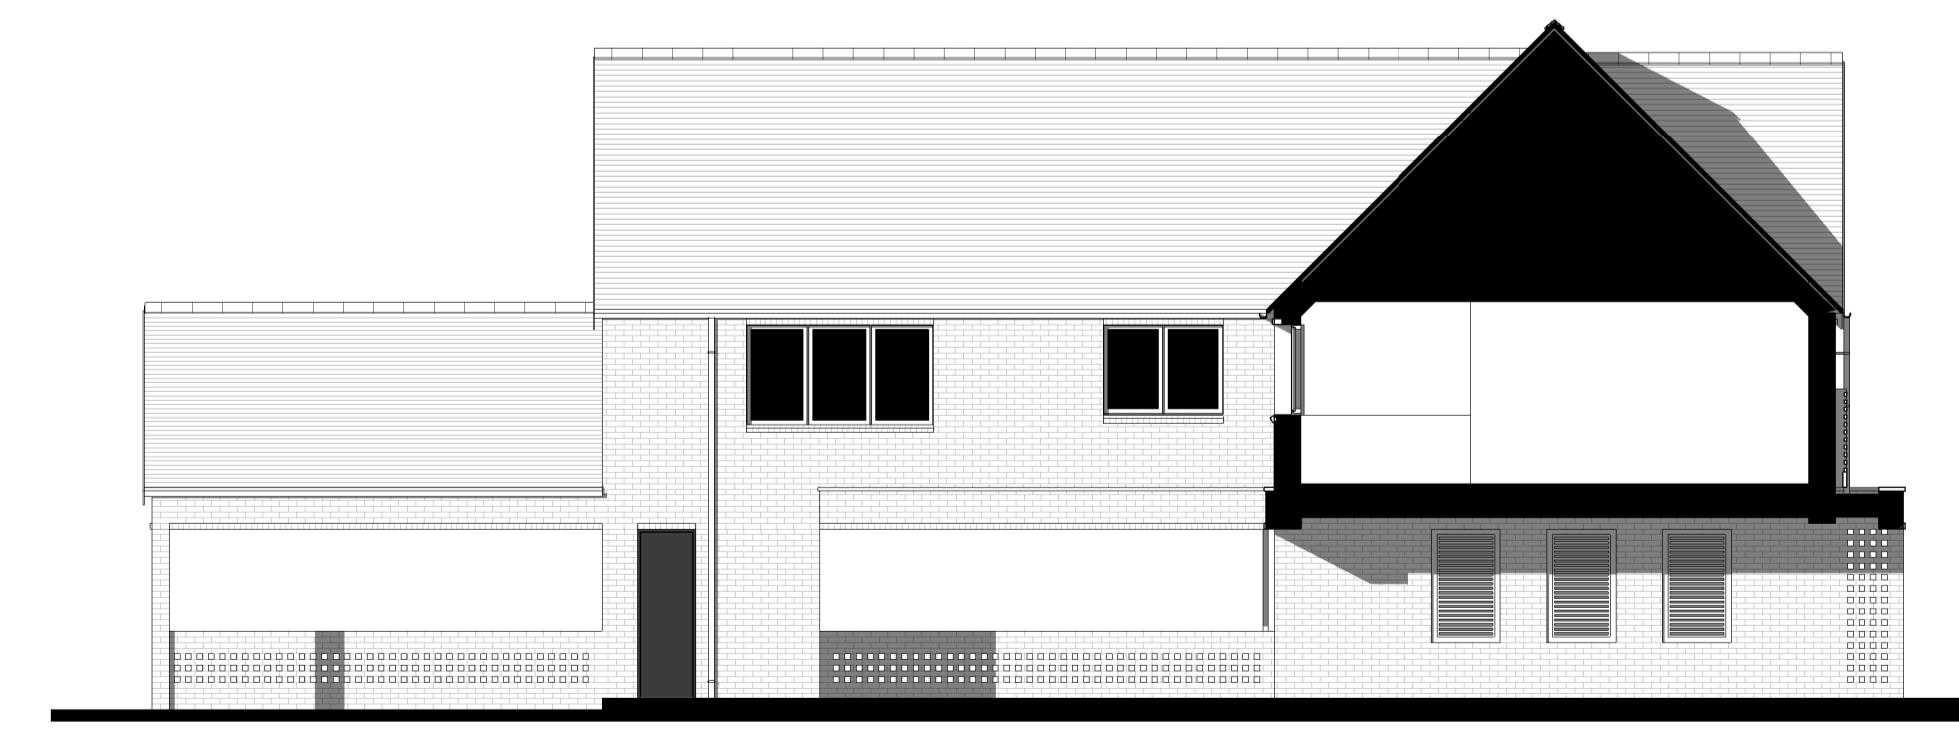

Left Flank Internal Elevation

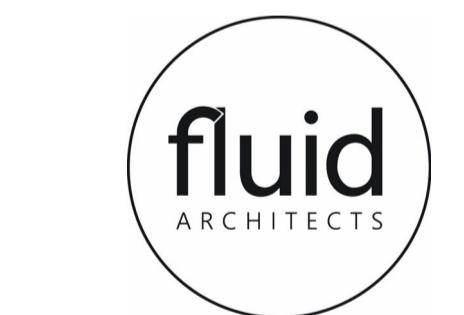

LAND NORTH OF

Burleigh Lane
Crawley Down
West Sussex

MERROW WOOD

Drg No. FL24-2191-166
Title Plot 44-48 Elevations & Section

Revision A
Scale at A1 1 : 100

Status PLANNING

RIBA Chartered Practice
ISO 9001