


Notes  
 Do not scale from this drawing.  
 All contractors must visit the site and be responsible for taking and checking dimensions.  
 All construction information should be taken from figured dimensions only.  
 Any discrepancies between drawings, specifications and site conditions must be brought to the attention of the supervising officer.  
 This drawing & the works depicted are the copyright of JTP.  
 This drawing is prepared for the specific project stage in the Drawing Status section below and is not intended to be used for any other purpose. Whilst all reasonable efforts are used to ensure drawings are accurate, JTP accept no liability for any reliance placed on, or use made of, this plan by anyone for purposes other than those stated in the Drawing Status below.

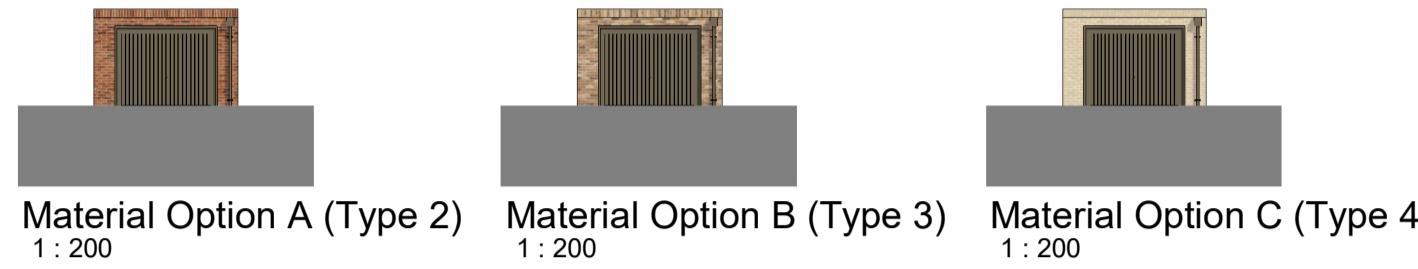

Ground Floor Plan  
1:100


Roof Plan  
1:100

Front Elevation  
1:100

Right Elevation  
1:100

Rear Elevation  
1:100

Left Elevation  
1:100

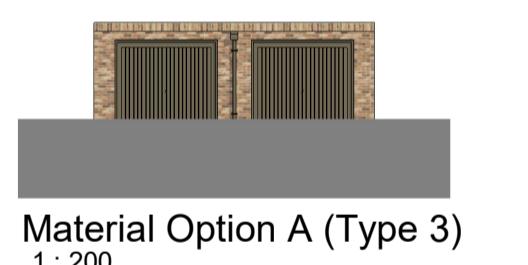

Ground Floor Plan  
1:100

Roof Plan  
1:100

Front Elevation  
1:100

Right Elevation  
1:100

Rear Elevation  
1:100

Left Elevation  
1:100

P1	25.07.25	Planning Issue	SDH	RAP
Rev	Date	Description	Drawn	Chkd
Drawing Status				
Planning				
Client				
				
				
Project				
Northern Arc, Burgess Hill				
Drawing Title				
Garages - Sheet 1				
Scale @A1 As indicated Job Ref. 02119				
Drawing No. G_00 Revision P1				
Scale Bar				
				