




Ground Floor Plan

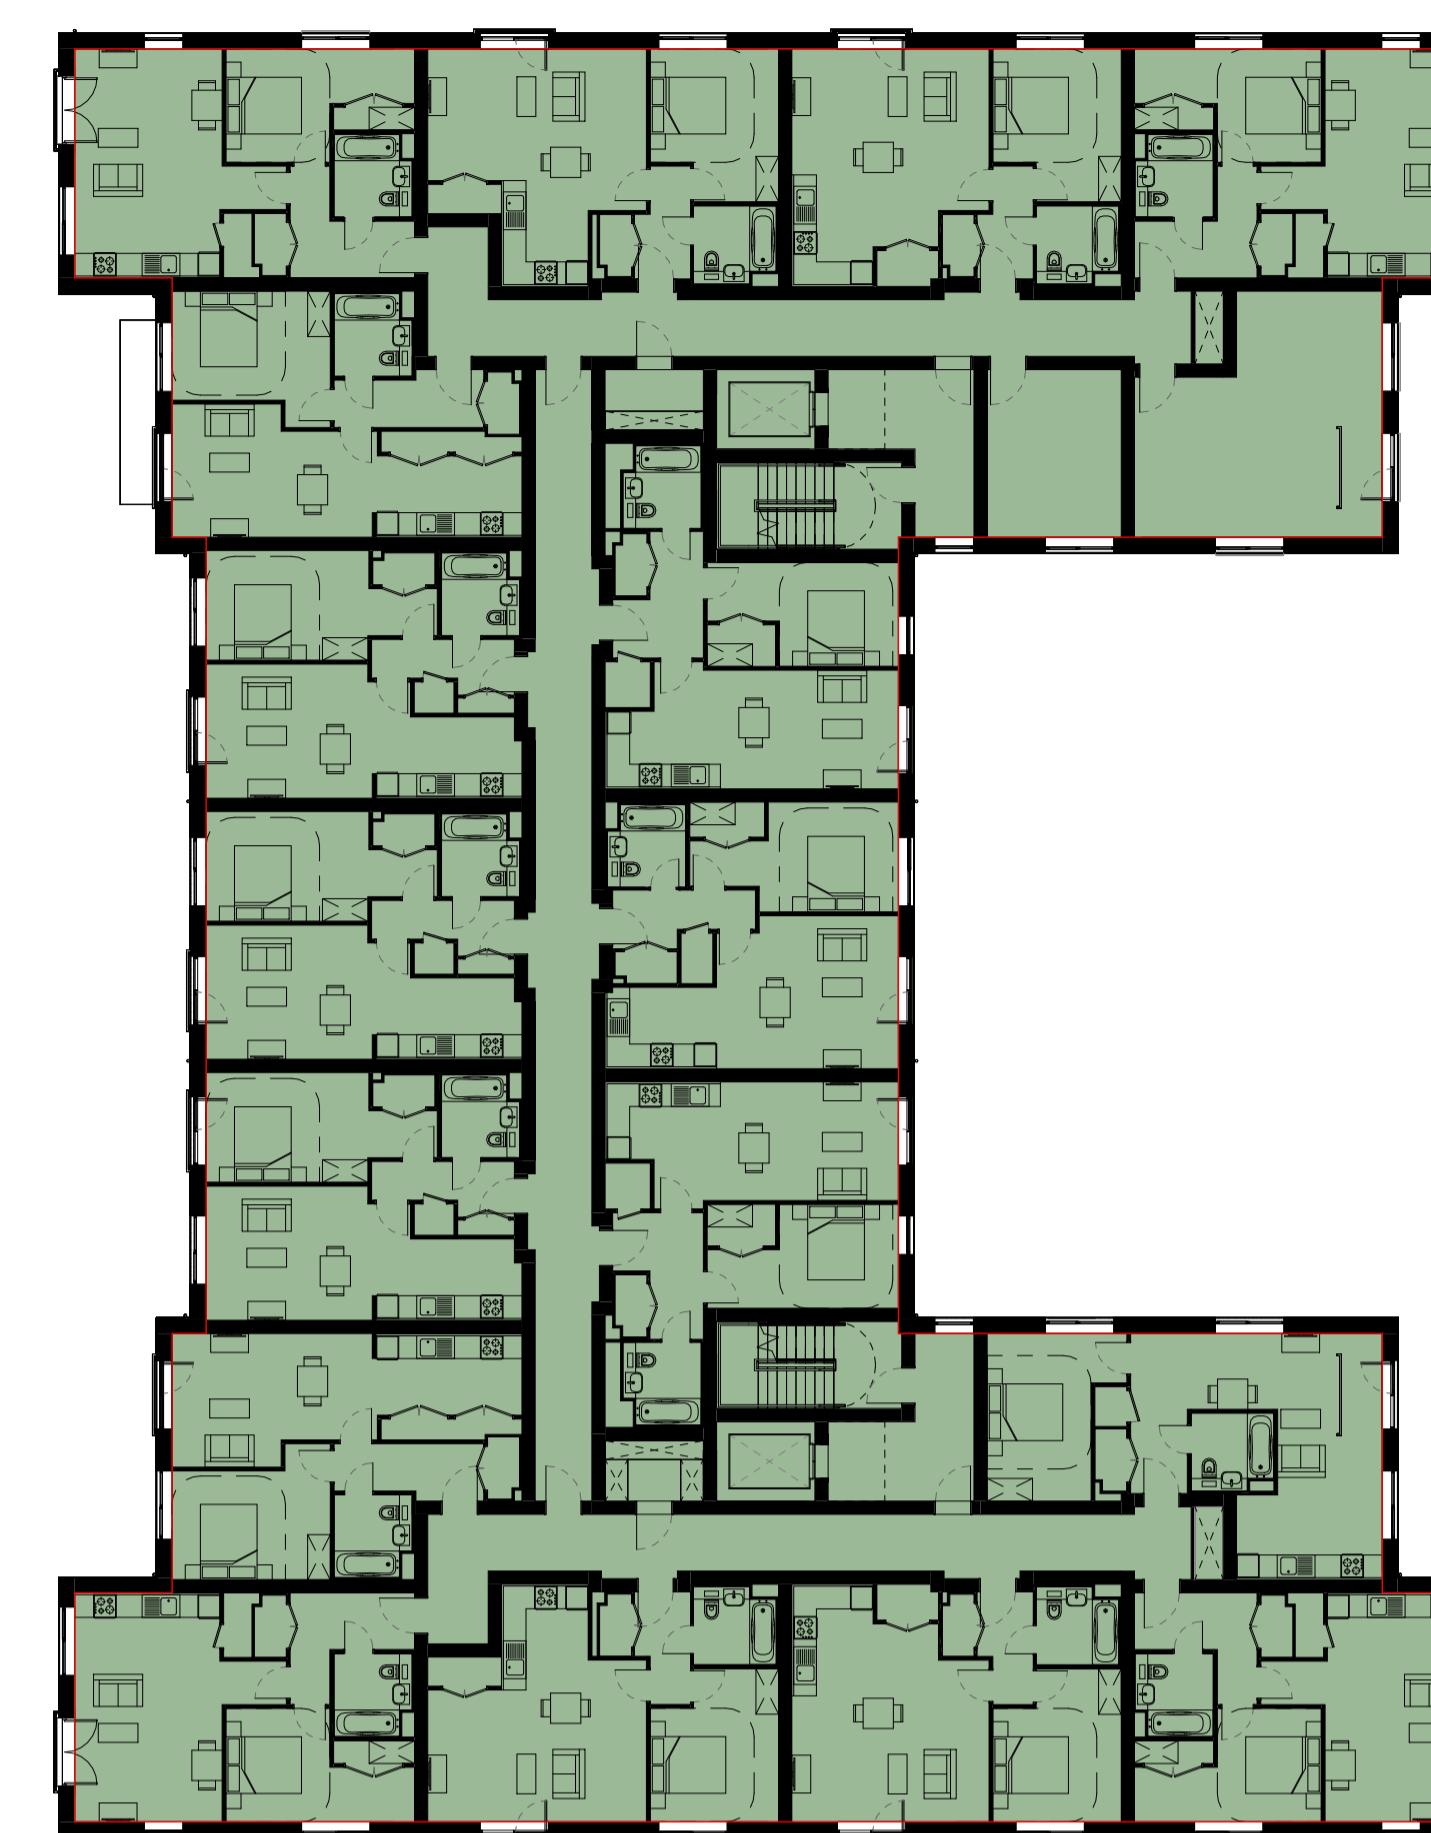

First Floor Plan

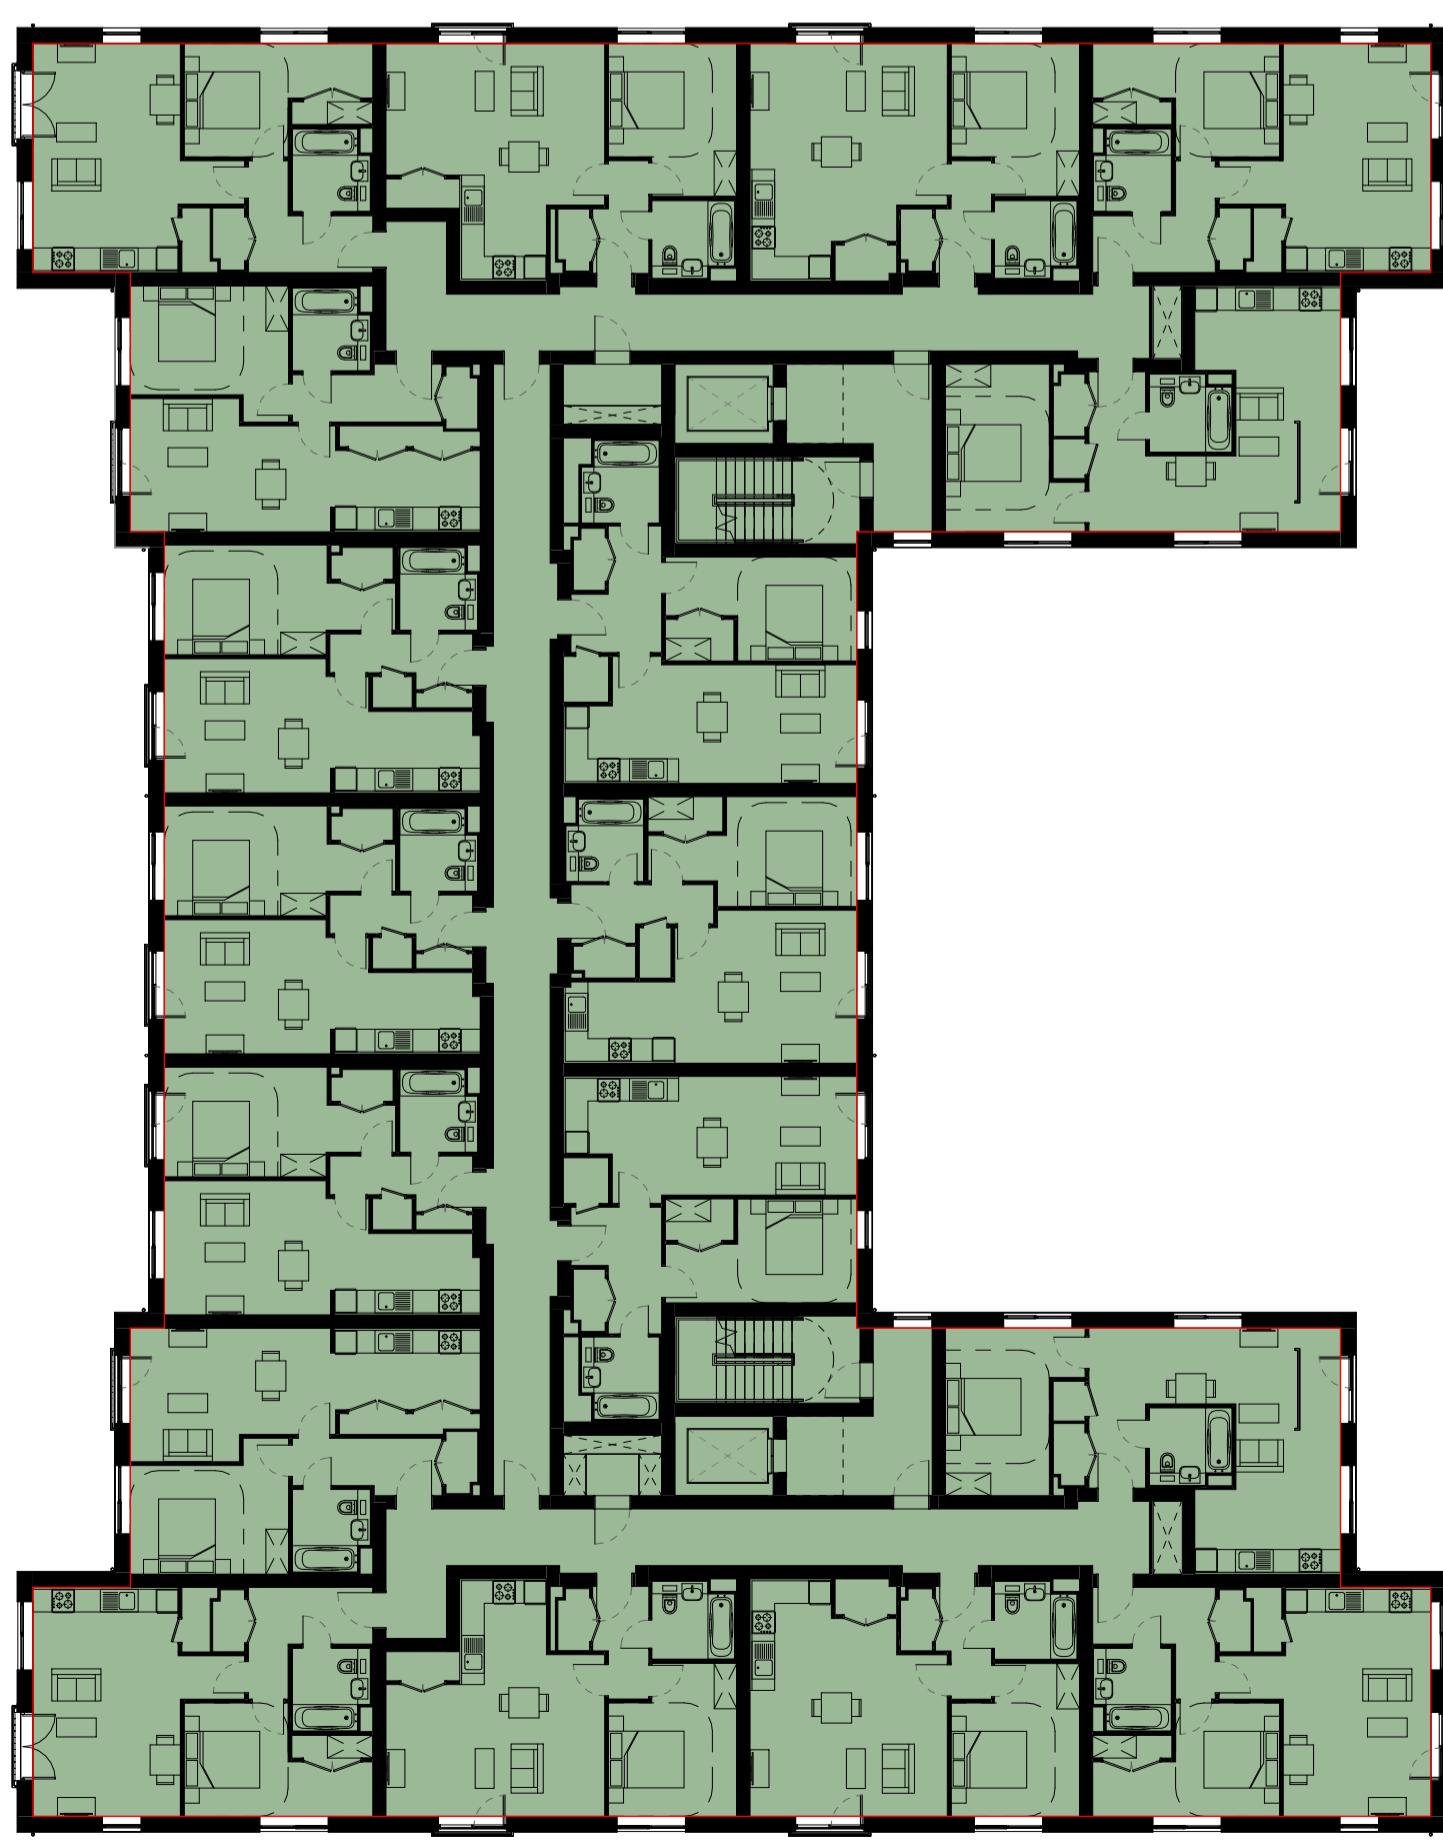

Second Floor Plan

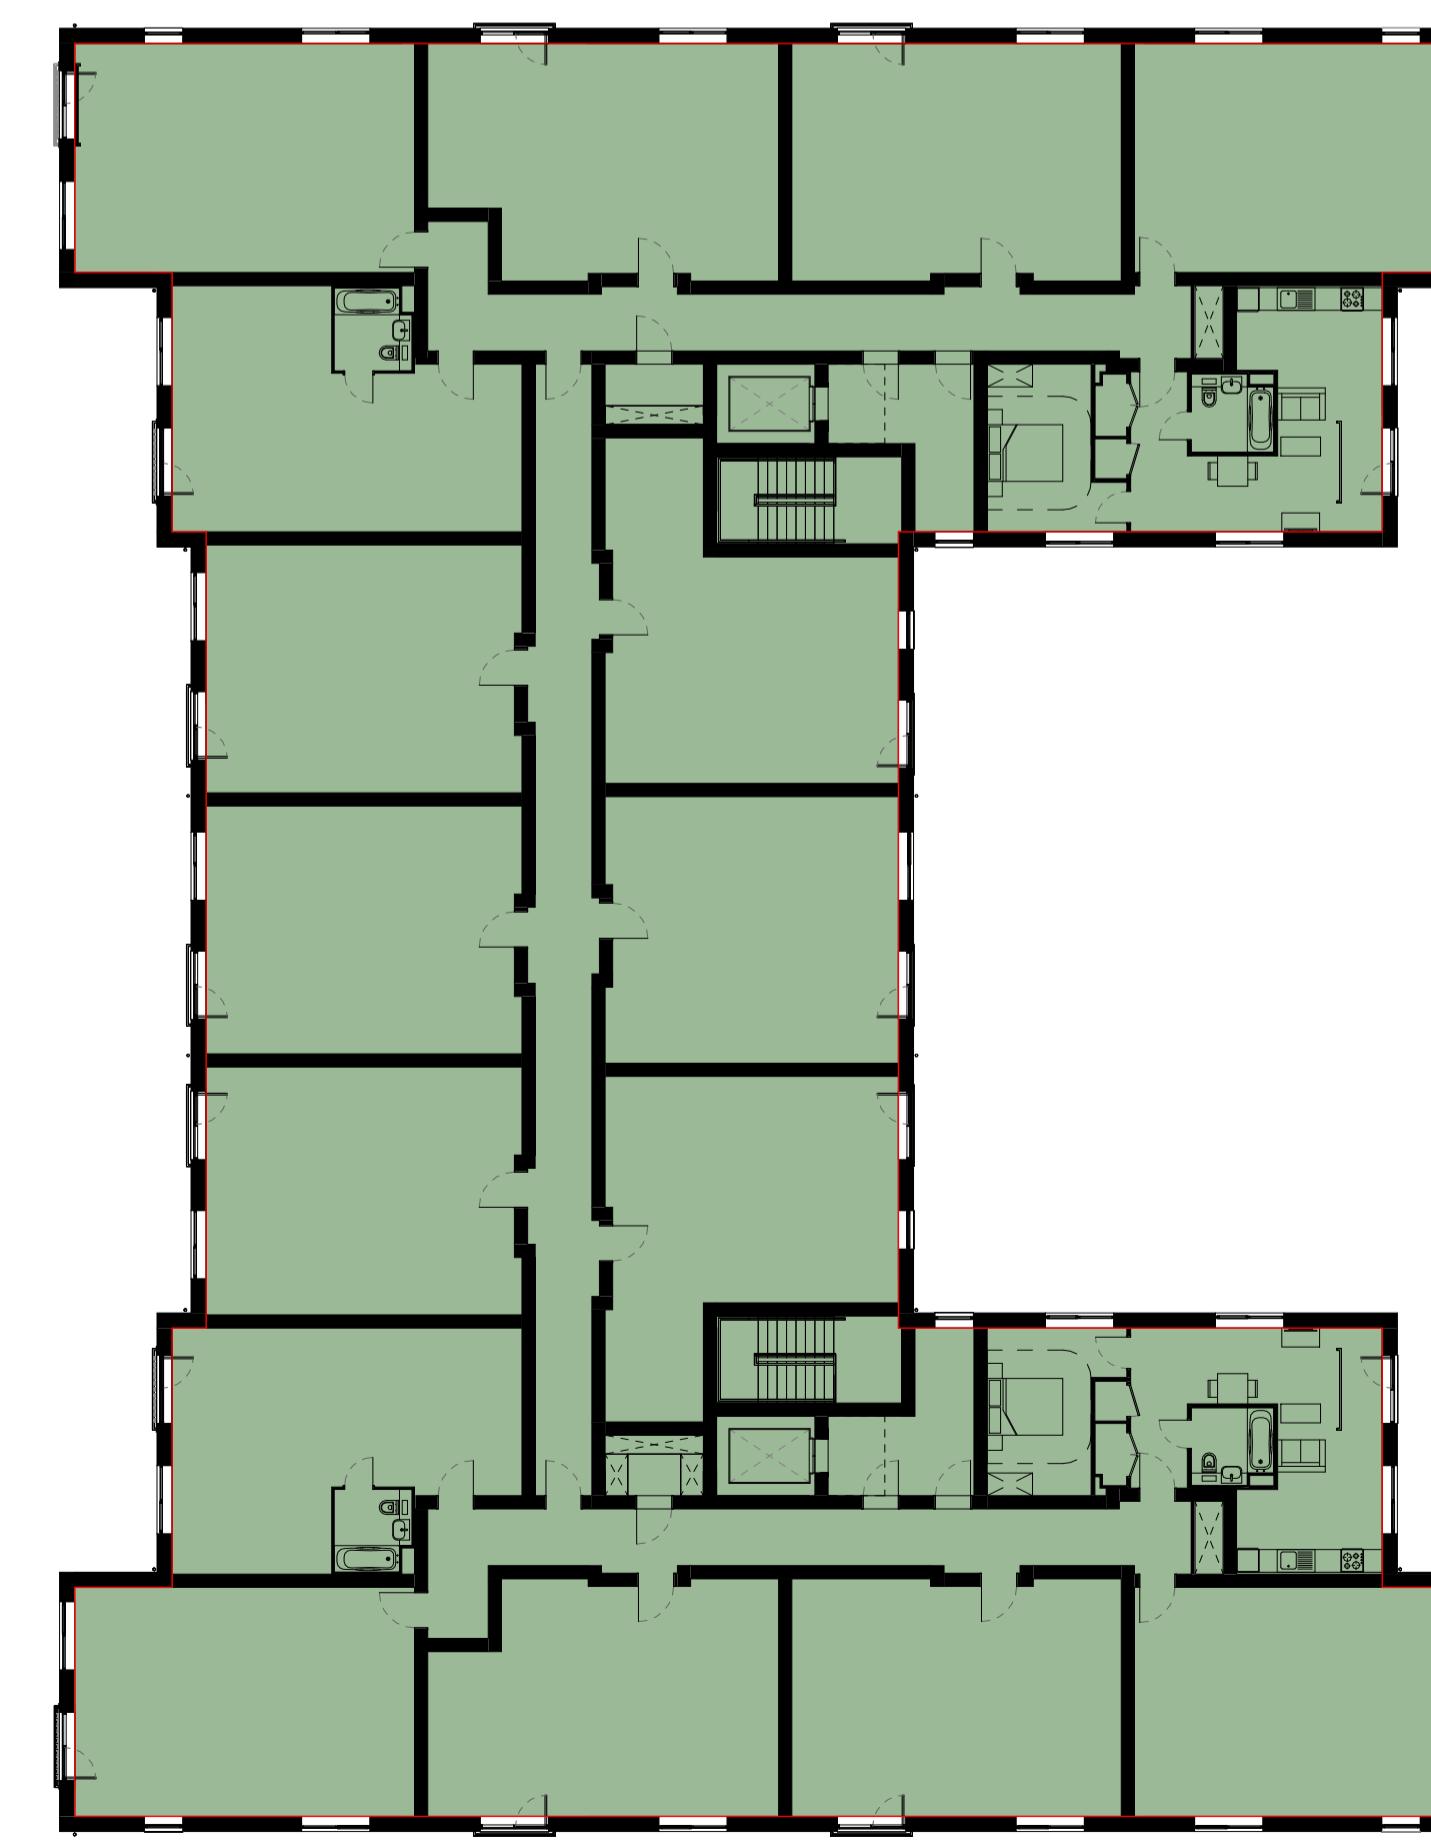

Third Floor Plan

Notes  
 Do not scale from this drawing.  
 All contractors must visit the site and be responsible for taking and checking dimensions.  
 All construction information should be taken from figured dimensions only.  
 Any discrepancies between drawings, specifications and site conditions must be brought to the attention of the supervising officer.  
 This drawing & the works depicted are the copyright of JTP.  
 This drawing is prepared for the specific project stage in the Drawing Status section below and it is not intended to be used for any other purpose. Whilst all reasonable efforts are used to ensure drawings are accurate, JTP accept no liability for any reliance placed on, or use made of, this plan by anyone for purposes other than those stated in the Drawing Status below.

Area Schedule (GIA)		
Level	Area (sq.m.)	Area (sq.ft.)
00	1272.81 m <sup>2</sup>	13700 ft <sup>2</sup>
01	1272.81 m <sup>2</sup>	13700 ft <sup>2</sup>
02	1272.81 m <sup>2</sup>	13700 ft <sup>2</sup>
03	1272.81 m <sup>2</sup>	13700 ft <sup>2</sup>
	5091.25 m <sup>2</sup>	54802 ft <sup>2</sup>

D2 01.06.25 Revised Floor Plan  
 D1 25.04.22 Draft Issue  
 SDH SDH RAP  
 SDH DC

Rev Date Description Drawn Chkd

Drawing Status

Planning

Client



jtp  
 JTP Studios, Unit 5  
 The Rum Warehouse  
 Pennington Street  
 London, E1W 2AP  
 +44 (0) 20 7017 1780  
 www.jtp.co.uk

Project  
 Northern Arc, Burgess Hill

Drawing Title  
 Extra Care Home - GIA Plans

Scale @A1 1 : 200 Job Ref. 02119

Drawing No EC\_112 Revision D2

Scale Bar 0 2 4 6 8 10 m