


Unit Schedule			
Unit No.	Unit Type	Level	Area (sq.m.)
1	1B2P	00	53.64
2	2B4P WC	00	82.43
3	2B4P WC	00	81.92
4	1B2P	00	54.46
5	2B4P WC	00	82.46
6	2B4P WC	00	82.35
7	2B4P WC	00	82.82
8	1B2P	01	54.17
9	1B2P	01	54.21
10	1B2P	01	54.02
11	1B2P	01	54.46
12	1B2P	01	54.32
13	1B2P	01	54.14
14	1B2P	01	54.14
15	1B2P	01	54.14
16	1B2P	01	54.32
17	1B2P	01	54.46
18	1B2P	01	54.02
19	1B2P	01	54.21
20	1B2P	01	54.17
21	1B2P	01	54.11
22	1B2P	01	54.17
23	1B2P	01	54.11
24	1B2P	01	53.72
25	1B2P	02	54.17
26	1B2P	02	54.21
27	1B2P	02	54.02
28	1B2P	02	54.46
29	1B2P	02	54.32
30	1B2P	02	54.14
31	1B2P	02	54.14
32	1B2P	02	54.14
33	1B2P	02	54.32
34	1B2P	02	54.46
35	1B2P	02	54.02
36	1B2P	02	54.21
37	1B2P	02	54.17
38	1B2P	02	53.64
39	1B2P	02	54.11
40	1B2P	02	54.17
41	1B2P	02	54.11
42	1B2P	02	53.64
43	1B2P	03	54.17
44	1B2P	03	54.21
45	1B2P	03	54.02
46	1B2P	03	54.46
47	1B2P	03	54.32
48	1B2P	03	54.14
49	1B2P	03	54.14
50	1B2P	03	54.14
51	1B2P	03	54.32
52	1B2P	03	54.46
53	1B2P	03	54.02
54	1B2P	03	54.21
55	1B2P	03	54.17
56	1B2P	03	53.64
57	1B2P	03	54.11
58	1B2P	03	54.17
59	1B2P	03	54.11
60	1B2P	03	53.64
Grand total			3389.87

Residential Mix		
Unit Type	Area (sq.m.)	No. Of Units
1B2P	2977.88 m²	55
2B4P WC	411.98 m²	5
Grand total	3389.87 m²	60

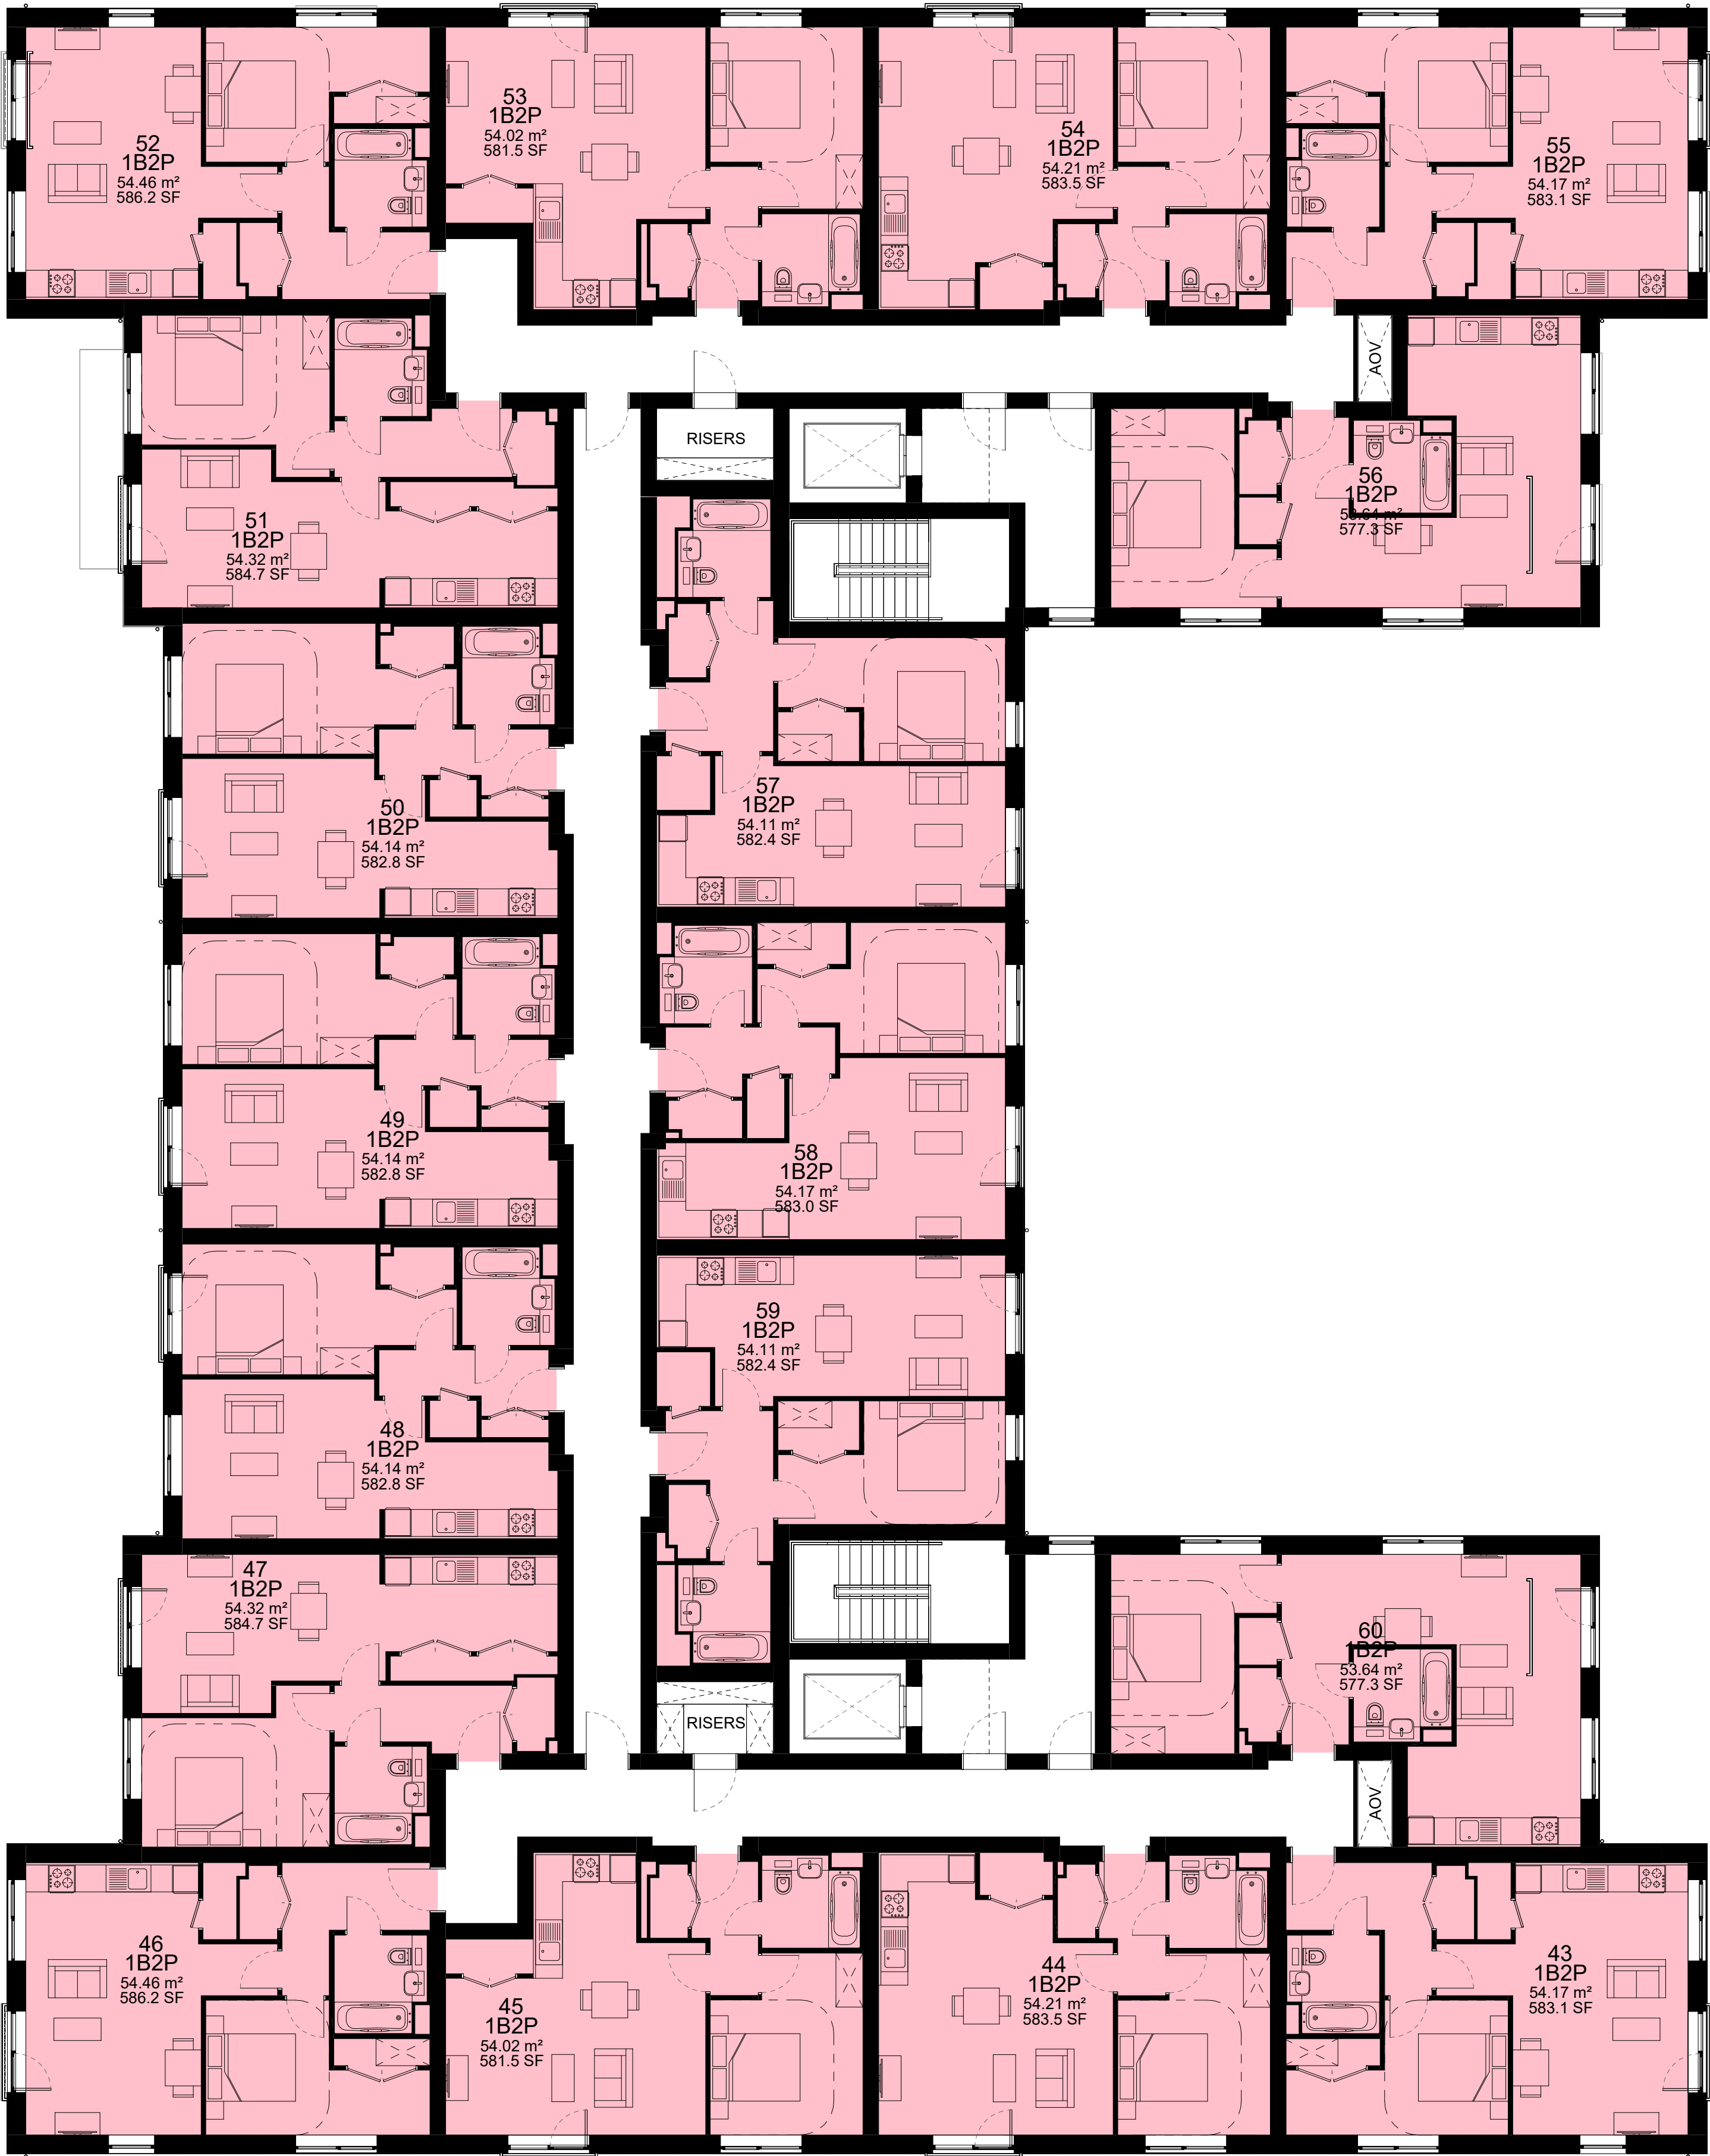


Extra Care Facilities Schedule		
Unit Type	Level	Area (sq.m.)
Dining Room	00	85.77
Lounge	00	55.33
Guest Suite	01	36.51
Hobby Room	00	34.56
Hair Salon	00	28.80
Plant	00	27.49
Care Manager's Office	00	26.19
Buggy Store	00	25.01
Kitchen	00	25.00
Housing Manager's Office	00	24.19
Laundry	00	21.15
Staff Room	00	20.77
Assisted Bathroom	01	15.72
Bin Store	00	15.20
Interview Room	00	11.40
WC	00	5.02
Cleaner's Store	00	5.01
Store	00	4.84
WC	00	4.50
Store	00	3.43
Grand total		475.89

Notes

Do not scale from this drawing.
All contractors must visit the site and be responsible for taking and checking dimensions.
All construction information should be taken from figured dimensions only.
Any discrepancies between drawings, specifications and site conditions must be brought to the attention of the supervising officer.
This drawing & the works depicted are the copyright of JTP.

This drawing is prepared for the specific project stage in the Drawing Status section below and it is not intended to be used for any other purpose. Whilst all reasonable efforts are used to ensure drawings are accurate, JTP accept no liability for any reliance placed on, or use made of, this plan by anyone for purposes other than those stated in the Drawing Status below.

Key

 


P1	31.07.25	Planning Issue	AN	RAP
----	----------	----------------	----	-----

Rev	Date	Description	Drawn	Chkd
-----	------	-------------	-------	------

Drawing Status

Planning

Client

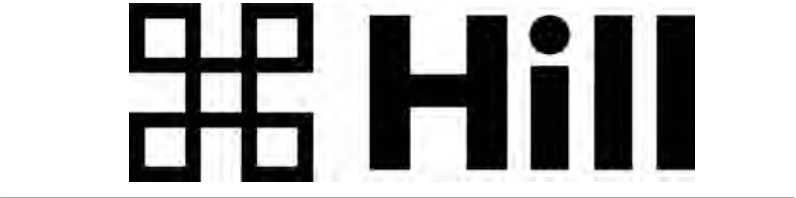

Project:
Northern Arc, Burgess Hill

Drawing Title
Extra Care Home - Third Floor Plan

Scale @A1 1 : 100 Job Ref. 02119

Drawing No. EC_104 Revision. P1

