


Notes
 Do not scale from this drawing.
 All contractors must visit the site and be responsible for taking and checking dimensions.
 All construction information should be taken from figured dimensions only.
 Any discrepancies between drawings, specifications and site conditions must be brought to the attention of the supervising officer.
 This drawing & the works depicted are the copyright of JTP.
 This drawing is prepared for the specific project stage in the Drawing Status section below and it is not intended to be used for any other purpose. Whilst all reasonable efforts are used to ensure drawings are accurate, JTP accept no liability for any reliance placed on, or use made of, this plan by anyone for purposes other than those stated in the Drawing Status below.

NIA Schedule		
Name	Level	Area
Activity Hall 1	00	128.46 m ²
Nursery	00	130.05 m ²
Plant Room	00	19.63 m ²
Storage	00	6.43 m ²
Entrance / Reception / Shop	00	80.06 m ²
Kitchen	00	25.12 m ²
Cafe / Meeting Room	00	60.39 m ²
Changing Places	00	12.00 m ²
Female WCs	00	27.89 m ²
Male WCs	00	22.60 m ²
Library	00	9.88 m ²
Admin Office	00	14.53 m ²
Bin Store	00	6.11 m ²
		543.15 m ²

Activity Hall 3	01	214.96 m ²
Activity Hall 2	01	100.00 m ²
Interview Room	01	24.39 m ²
Caretaker's Closet	01	8.57 m ²
Storage	01	41.34 m ²
		369.27 m ²
Grand total		932.42 m ²

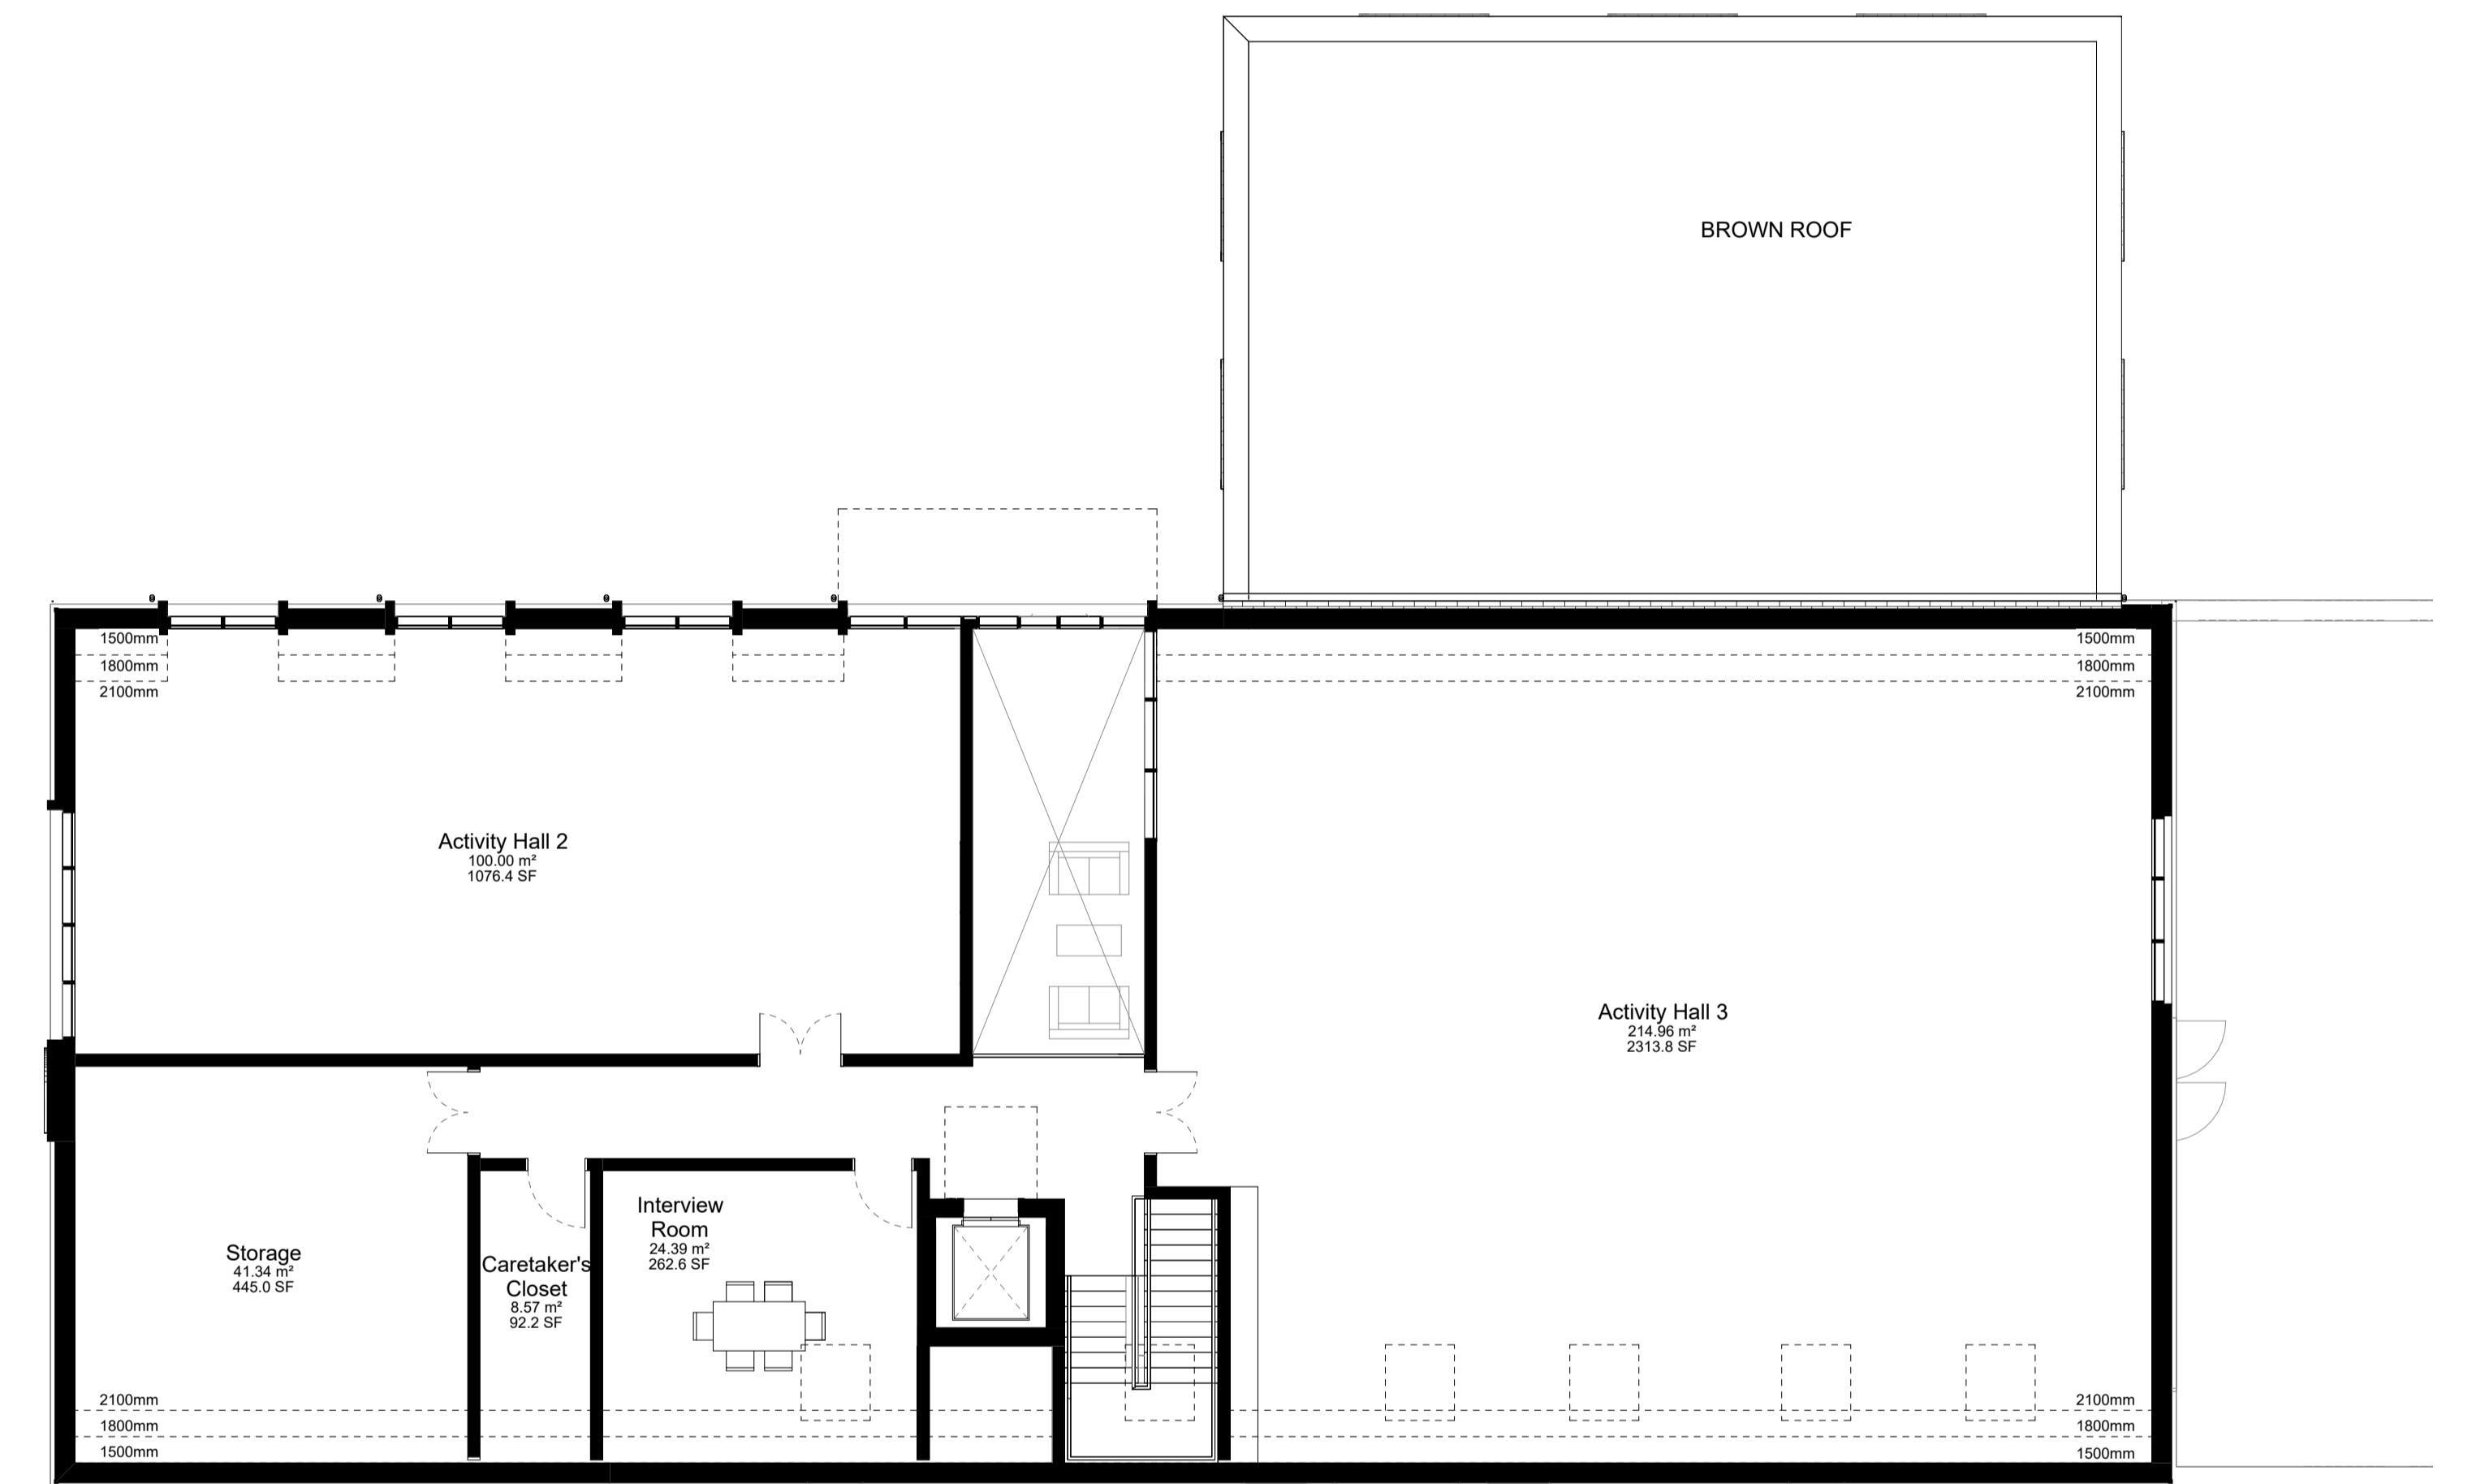

First Floor Plan

P1 31.07.25 Planning Issue
 AN RAP
 Rev | Date | Description | Drawn | Chkd

Drawing Status
 Planning
 Client



jtp

JTP Studios, Unit 5
 The Rum Warehouse
 Pennington Street
 London, E1W 2AP
 +44 (0) 20 7017 1780
 www.jtp.co.uk

Project
 Northern Arc, Burgess Hill

Drawing Title
 First Floor Plan

Scale @A1 1 : 100 Job Ref. 02119
 Drawing No. CB_01 Revision P1
 Scale Bar 0 1 2 3 4 5 m

