



Scale Bar 1:100

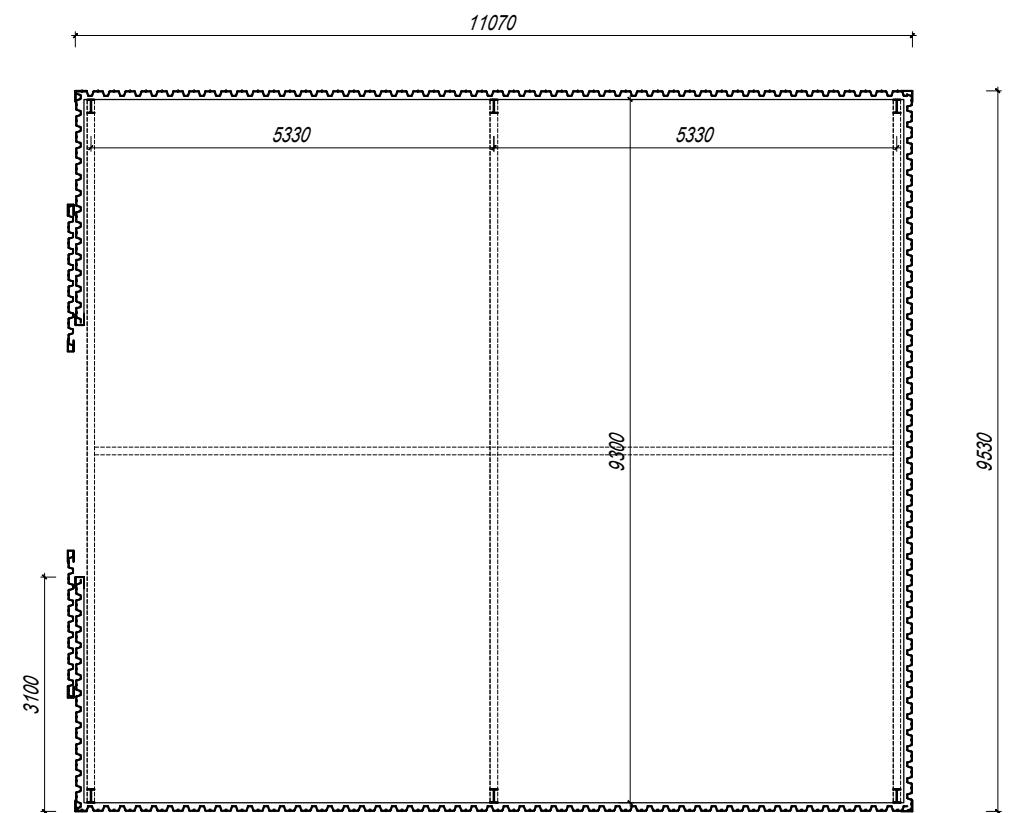


EXISTING GROUND FLOOR PLAN

SCALE 1:100

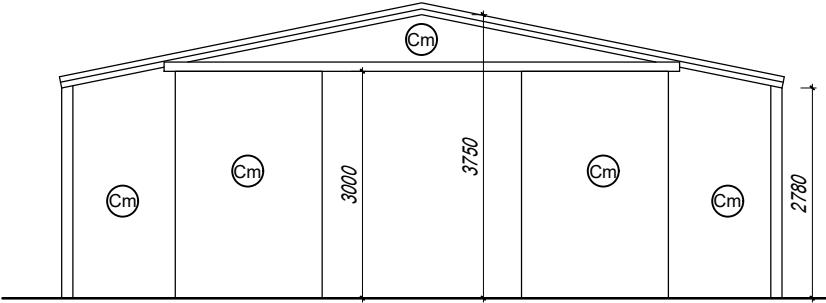


EXISTING FRONT ELEVATION

SCALE 1:100

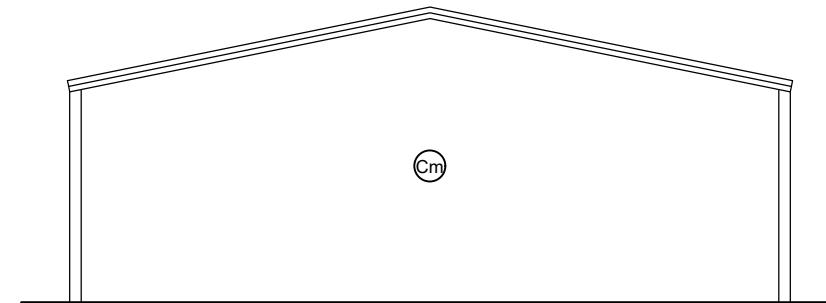


EXISTING REAR ELEVATION

SCALE 1:100

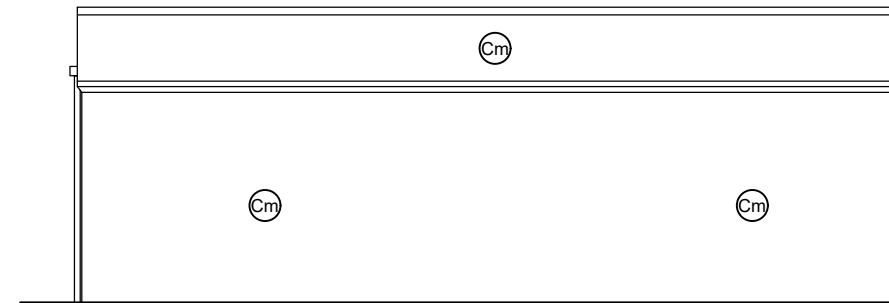

EXISTING SIDE ELEVATION

SCALE 1:100

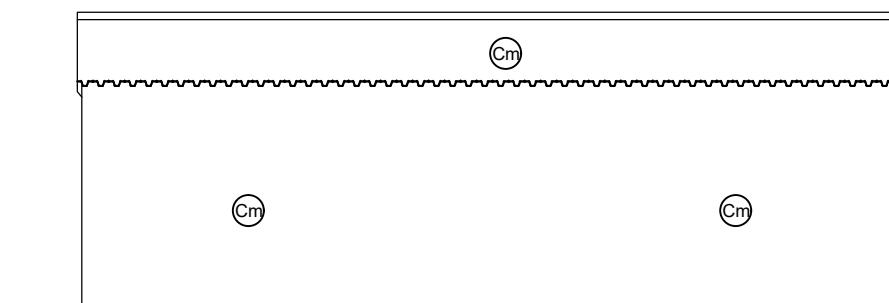

EXISTING SIDE ELEVATION

SCALE 1:100

Copyright reserved.
This drawing may only be used for the client and location specified in the title block. It may not be copied or disclosed to any other third party without prior written consent from DMA Building Designs. Prior to any works commencing on site, DMA Building Designs is to be contacted regarding the current status, revision or regulatory approval of this drawing.

1. The works shown have been drawn for submission to the local planning authority and are not to be used for construction.
2. No works shall commence until planning approval has been given by the local authority.

No works to commence without either full plans building control approval or a building notice served with the local authority.
The dimensions indicated are approximate and subject to site checks by the contractor prior to commencement.
DMA Building Designs accept no responsibility for any unknown factors which either preclude the works from construction or add additional costs, ie location of public sewers and underground services, abnormal foundation designs, due to trees, ground conditions or any underground structure or obstruction. condition of the existing building.

DMA
BUILDING DESIGNS

UNIT 4B, RUDGWICK BRICKWORKS, LYNWICK ST
RUDGWICK, HORSHAM, WEST SUSSEX, RH12 3DH.
TEL No 01403 822220 Mobile 07730 523447
Email - admin@dmabuildingdesigns.co.uk

CLIENT
MR L NUGENT
PROJECT
CONVERSION OF EXISTING BUILDING TO DWELLING

P1	ISSUED FOR APPROVAL	03.08.2024
REV	DESCRIPTION	DATE
DRAWING	EXISTING FLOOR PLAN AND ELEVATIONS	
	SLAUGHAM GARDEN NURSERY, STAPLEFIELD ROAD, SLAUGHAM, RH17 6AL	
SCALE @ A3	DATE	DRG No
1:100	FEB 2024	DE1238 / 02
		REVISION
		P1

MATERIALS KEY:	
T	Concrete interlocking tile roof.
Pt	Plain clay tile roof.
Fr	Flat Roof.
Zr	Zinc Seam Roof.
Sr	Shingle Roof.
St	Slate Tile Roof.
Br	Facing Brickwork.
Th	Tile hanging.
Re	Render Finish.
Tc	Timber Cladding.
Cm	Corrugated metal
Sn	Stone Finish
Pr	Pebble Dash Render
uW	uPVC sealed double glazed casement units.
Us	Sealed double glazed sliding sash all bar.
Og	Obscure glazed.
Bd	Bi-Fold doors - PC Aluminium
Pd	Patio Doors
Vw	Velux window.