




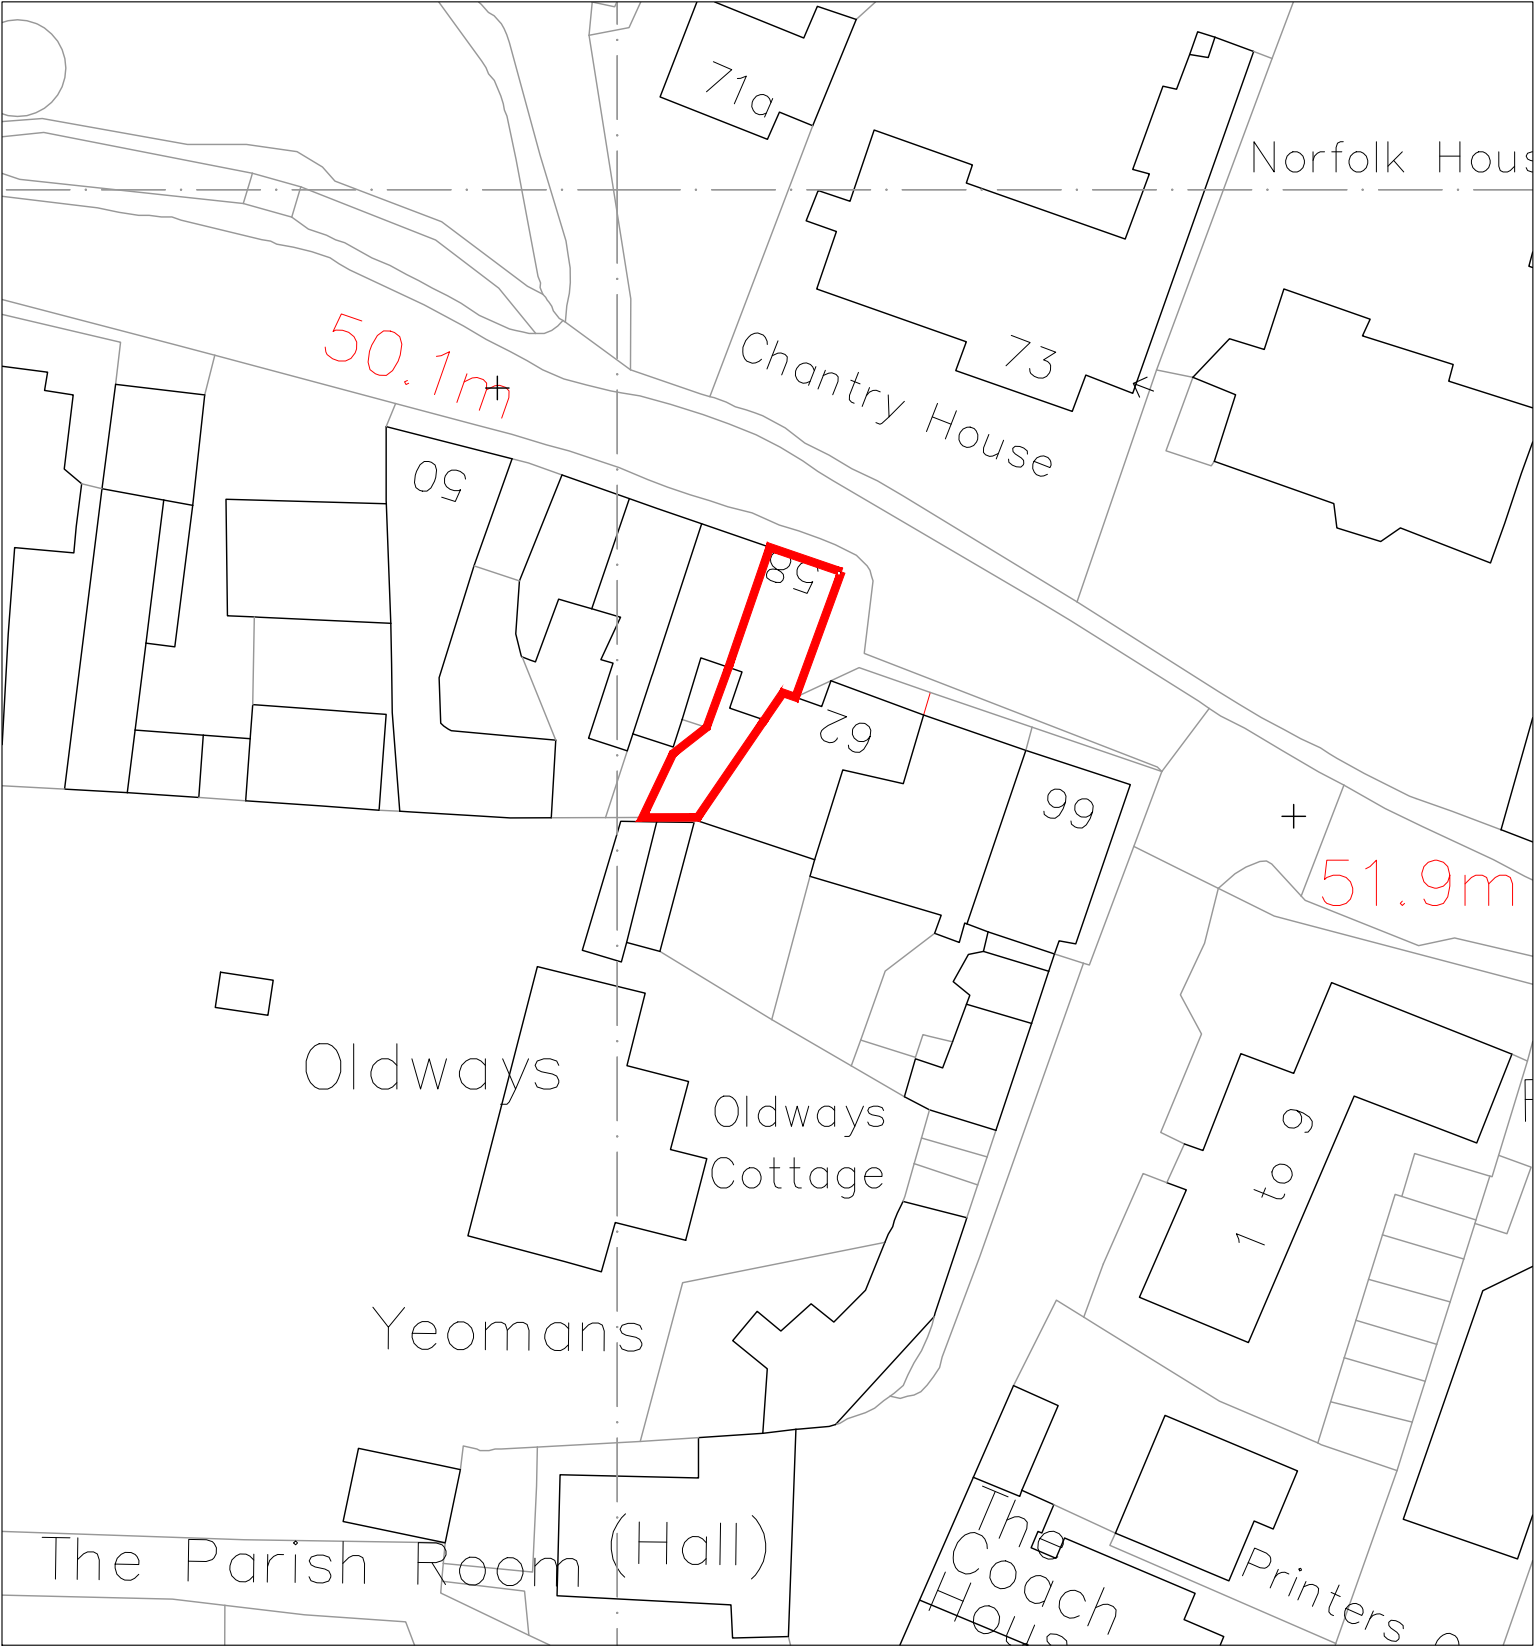

Site Plan / Block - Existing Layout
- scale = 1:500 @ A3

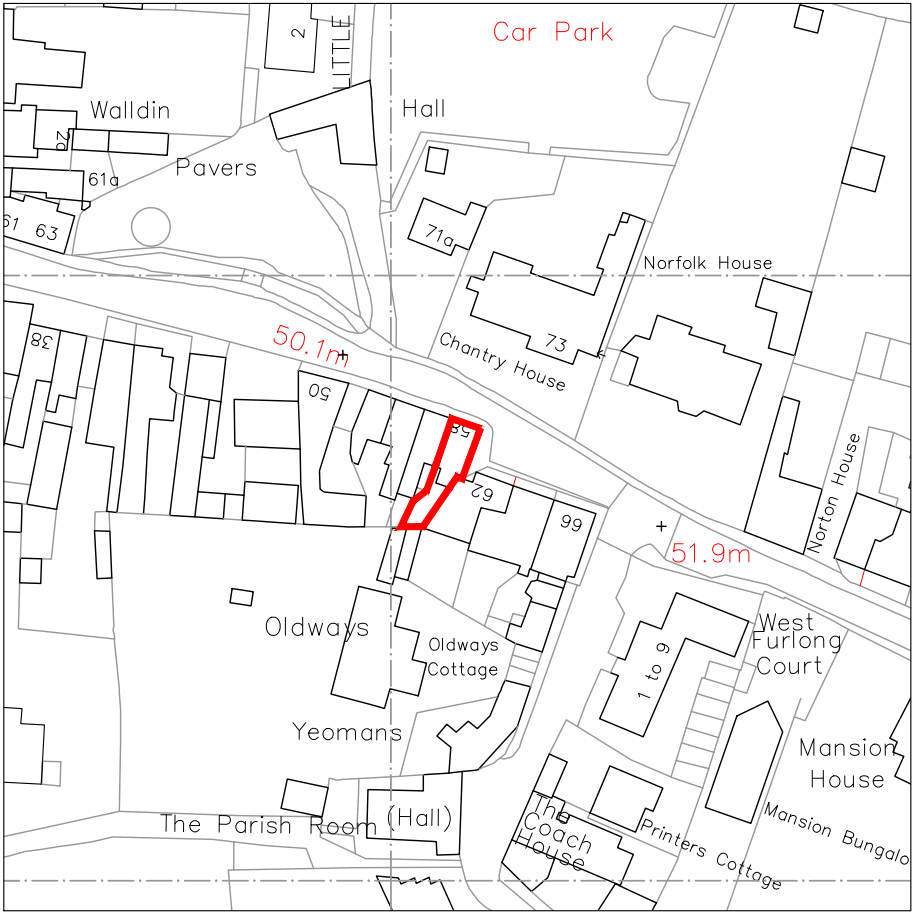

Location Plan - Existing Layout
- scale = 1:1250 @ A3

 

SCANCON

architects ltd

Elm Green
Elm Green Lane
Bradfield St Clare
Bury St Edmunds
Suffolk IP30 0BH

t: +44(0)1284 828 145
e: info@scancon.co.uk
w: www.scancon.co.uk

NOTES:

1. This drawing is copyright of Scancon Architects Ltd.
2. Use figured dimensions only.
3. Contractors to notify architect immediately of any dimensional discrepancy.

Revisions:

/

drawing status:

PLANNING

job title:

58 HIGH STREET
Hurstpierpoint, BN6 9RG

client:

Black Horse Developments Ltd

drg. title:

LOCATION PLAN
Existing Layout

scale:

1:500@A3

drawn:

mk

audited:

lbgd

date:

09/2022

scale:

1:1250@A3

job No:

0299

drg. No:

PL 50

rev:

/