




North Elevation

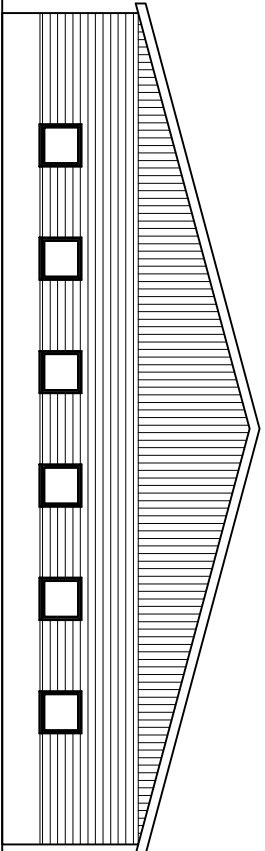

West Elevation

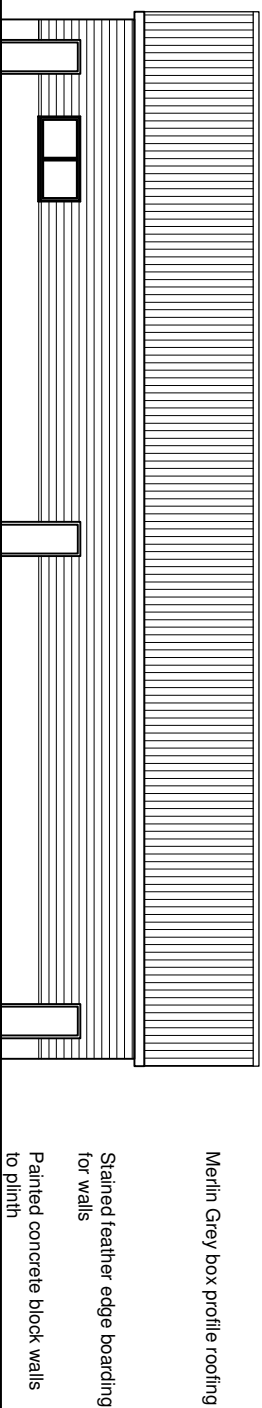

South Elevation

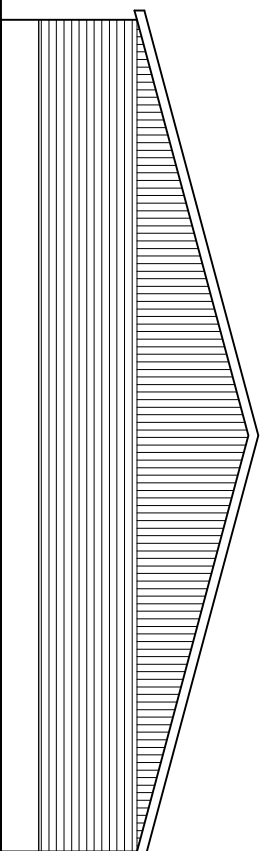

East Elevation

A Barn size altered and  
position moved out of Tree  
protection area Nov'25

These drawings should be approved by Local Authority  
Building Control or other appropriate checking Authority  
prior to commencement of the work.  
No dimensions to be scaled from this drawing.  
All dimensions to be checked on site.  
This drawing is copyright.

client  
Jeremy Ventham

project  
Danworth Farm  
Hurslipoint

drawing  
New Barn  
Proposed Elevations

scale 1:200@A3 date 13.03.25  
drawn CH

9 Kemton Road  
Horseshoe, East Sussex  
BN1 5PG  
tel: 01273 298217  
fax: 01273 298217  
e-mail: info@clairehaighassociates.com

Claire Haigh  
Associates Ltd

CH 1266 /012

rev. A