


NOTES
 Do not scale from this drawing.
 Any discrepancies should be reported immediately.
 This drawing is copyright. It must not be reproduced or disclosed to third parties without our prior permission.
 This drawing is to be read in conjunction with all relevant consultants, specialist manufacturers drawings and specifications.
 Any surveyed information incorporated within this drawing cannot be guaranteed as accurate unless confirmed by fixed dimension.
 All dimensions are in millimetres unless noted otherwise.

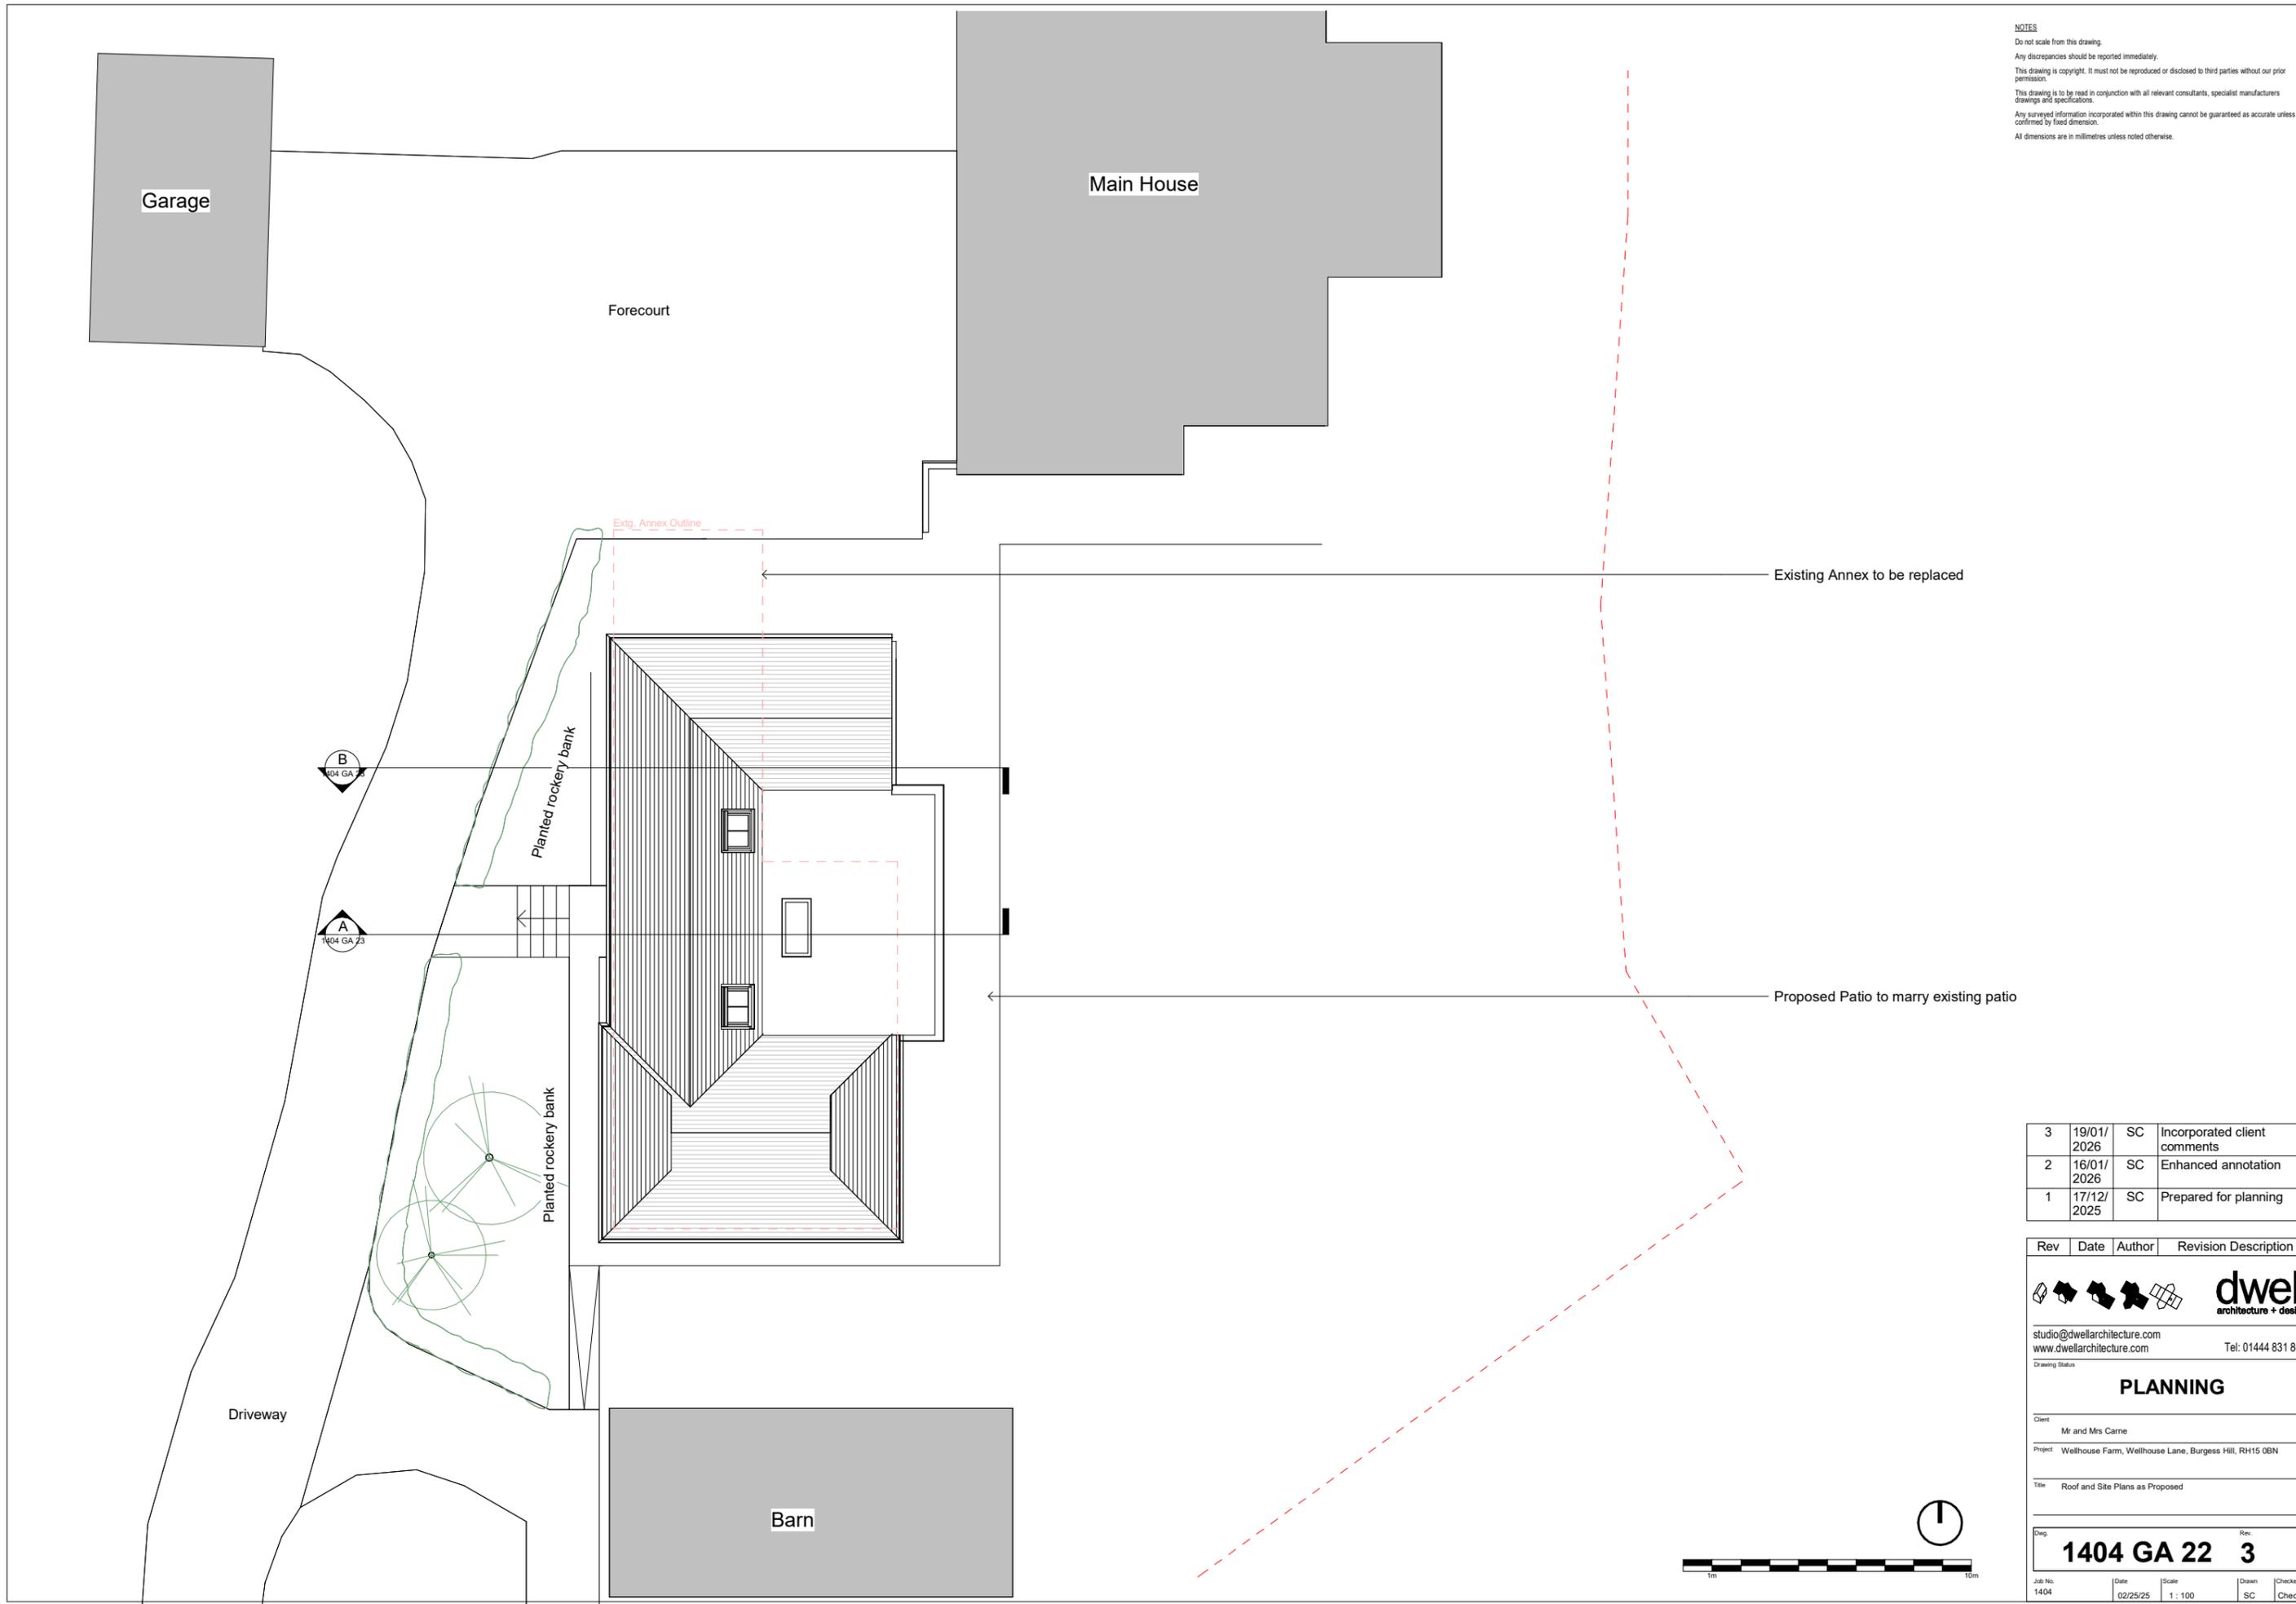

3	19/01/2026	SC	Incorporated client comments
2	16/01/2026	SC	Enhanced annotation
1	17/12/2025	SC	Prepared for planning

Rev	Date	Author	Revision Description
 studio@dwellarchitecture.com www.dwellarchitecture.com Tel: 01444 831 800			
PLANNING			
Client: Mr and Mrs Carne			
Project: Wellhouse Farm, Wellhouse Lane, Burgess Hill, RH15 0BN			
Title: Roof and Site Plans as Proposed			
Dwg: 1404 GA 22		Rev: 3	
Job No: 1404	Date: 02/25/25	Scale: 1:100	Drawn: SC Checked: Checker