


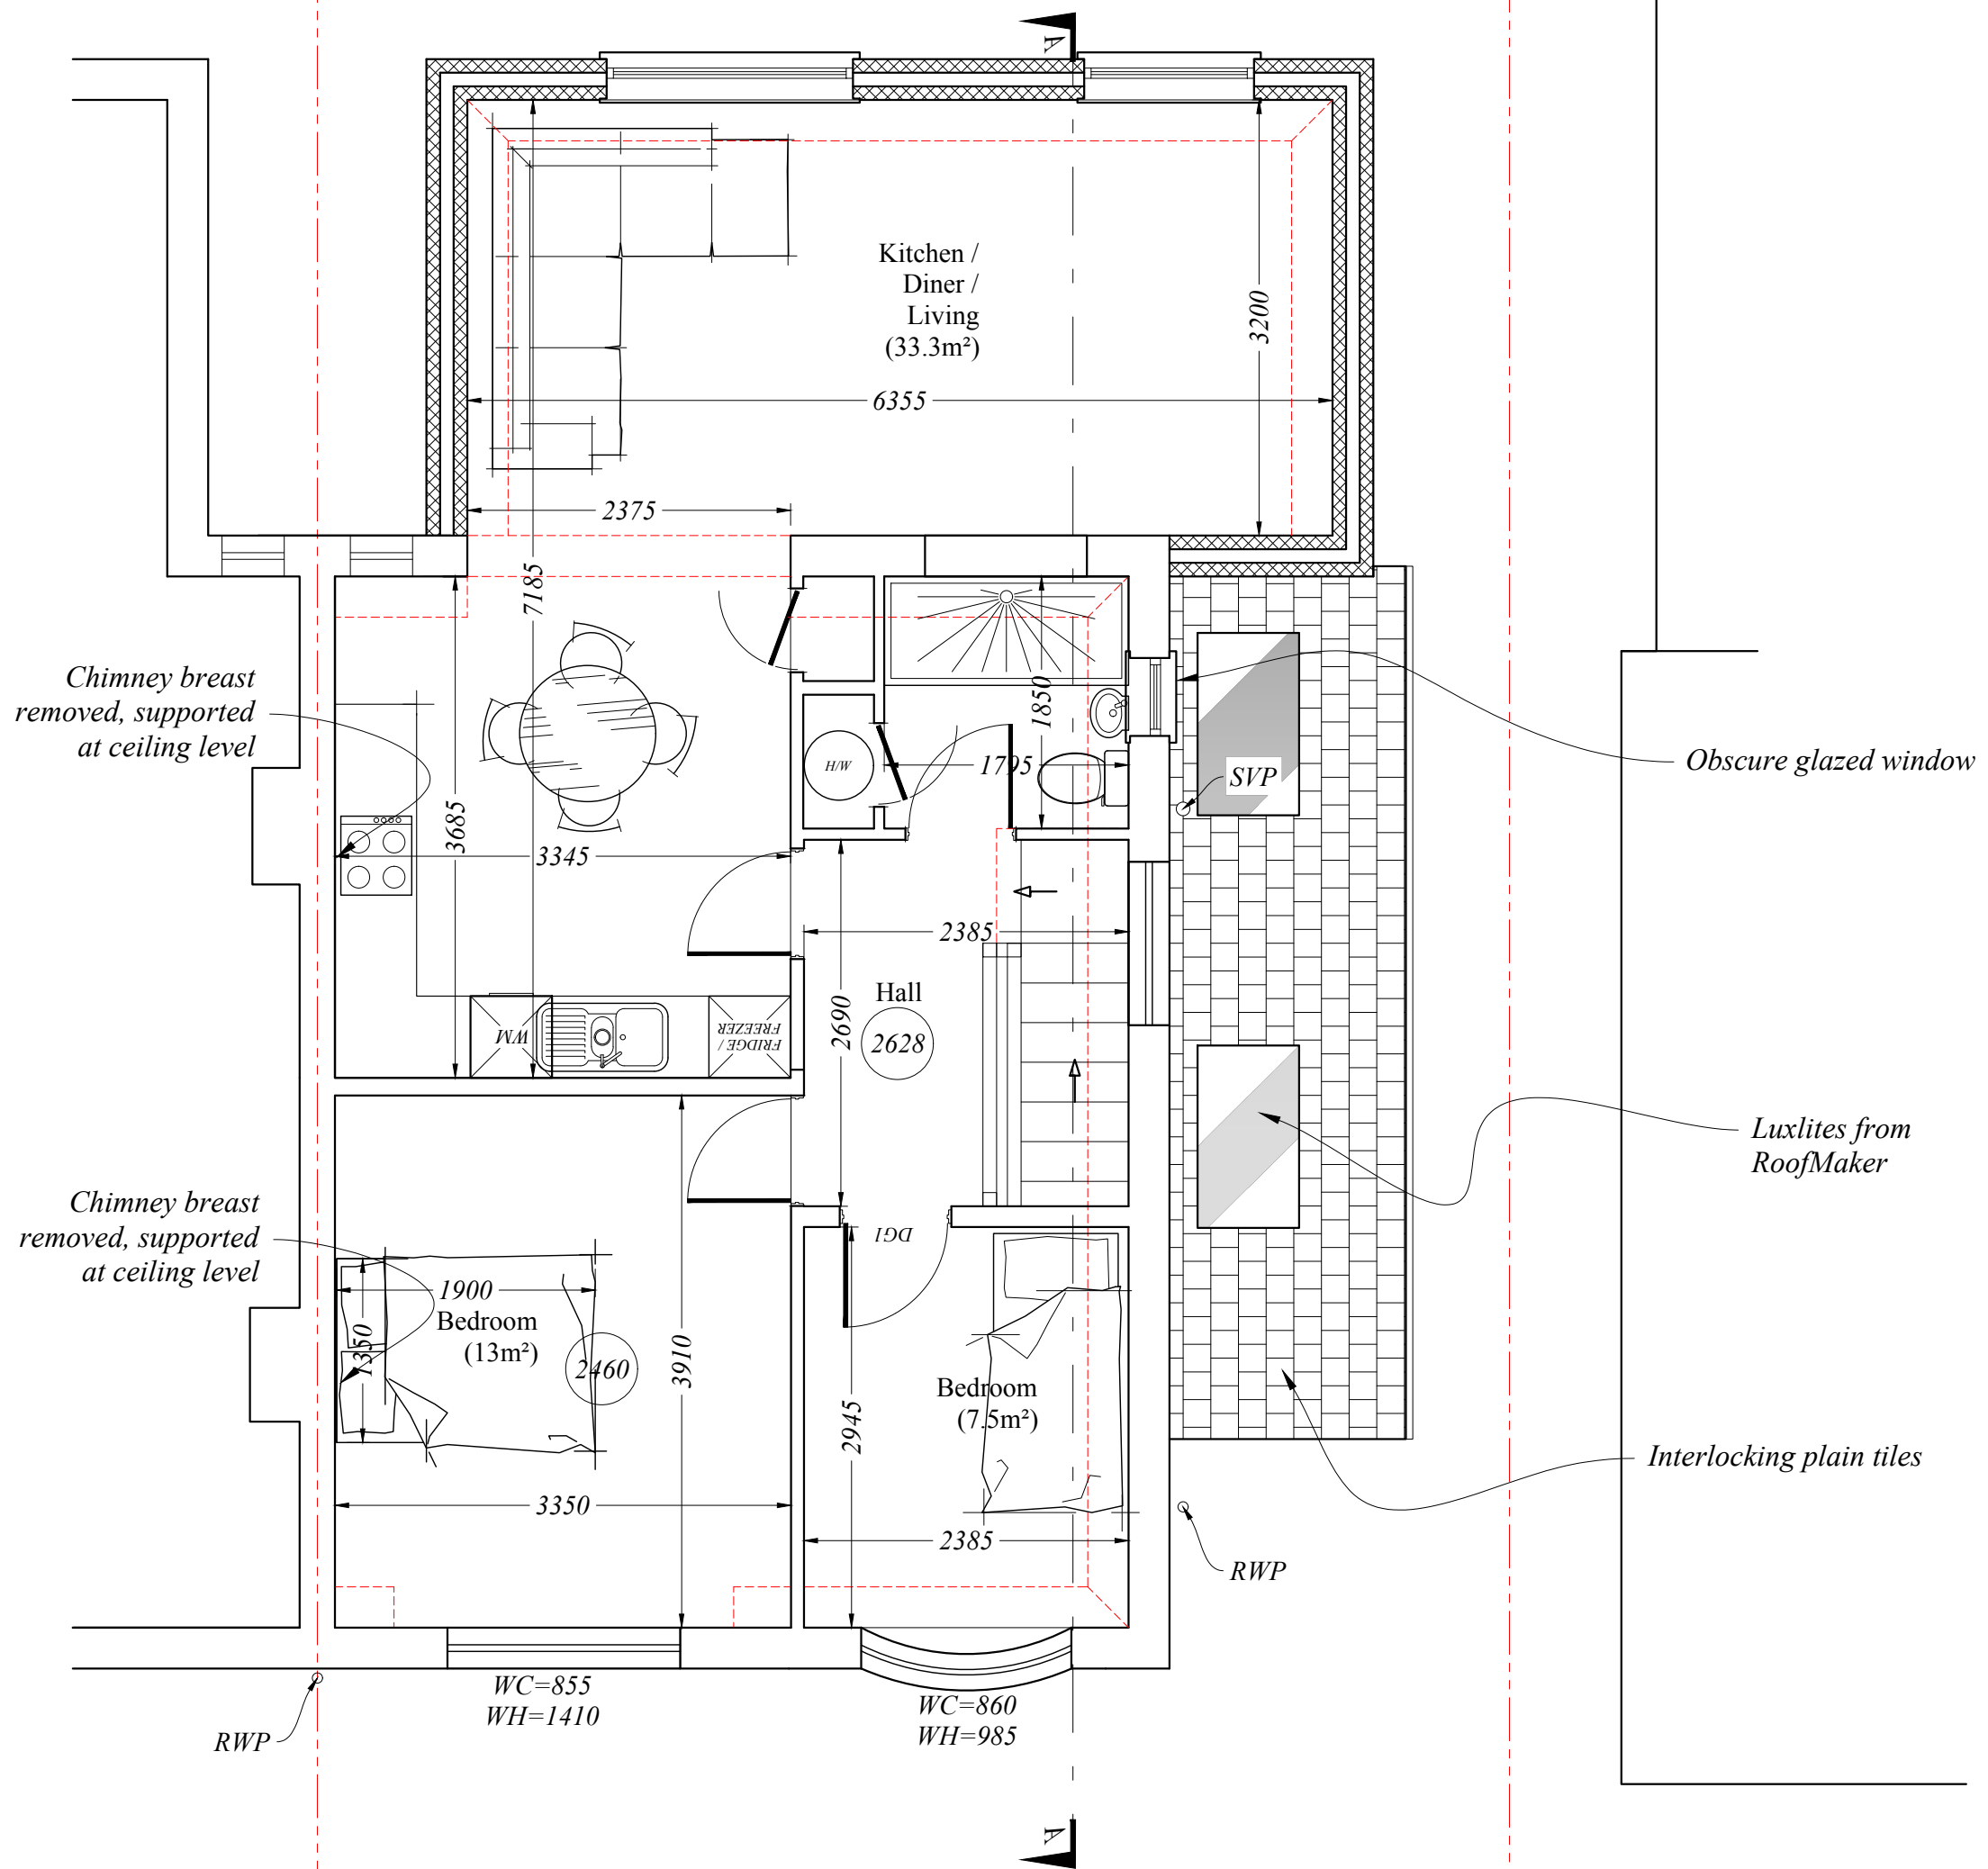

First Floor Plan

2 Bedroom Flat (66.8m²)



SCALE

rev	date	description			
RB Design Corner Cottage, The Limes, Felbridge, East Grinstead, RH19 2QY Tel: 01342 523 766 Mob 07988 998 928 e-mail: info@rossbrowndesign.co.uk					
project	drawing	date	job no		
36 & 38 Buckhurst Way East Grinstead, RH19 2AJ	WORKS	11.09.25			
client	PLANS PROPOSED	scale @ 1:50	drawn by PLN 05		
Mr. Alan Milton					