


No dimensions should be scaled during construction and any missing dimensions required should be requested and confirmed before proceeding. All dimensions must be checked on site and agreed with the client prior to construction.
The scale bar provided is for use so that the drawings can be scaled during the planning application process.

 


NOTES:


- THESE DRAWINGS HAVE BEEN PREPARED FOR PLANNING PURPOSES ONLY.

MATERIALS:

1. METAL COPING - ANTHRACITE GREY RAL 7016
2. FLAT ROOF COVERING - SINGLE PLY COVER - COLOUR: LIGHT GREY

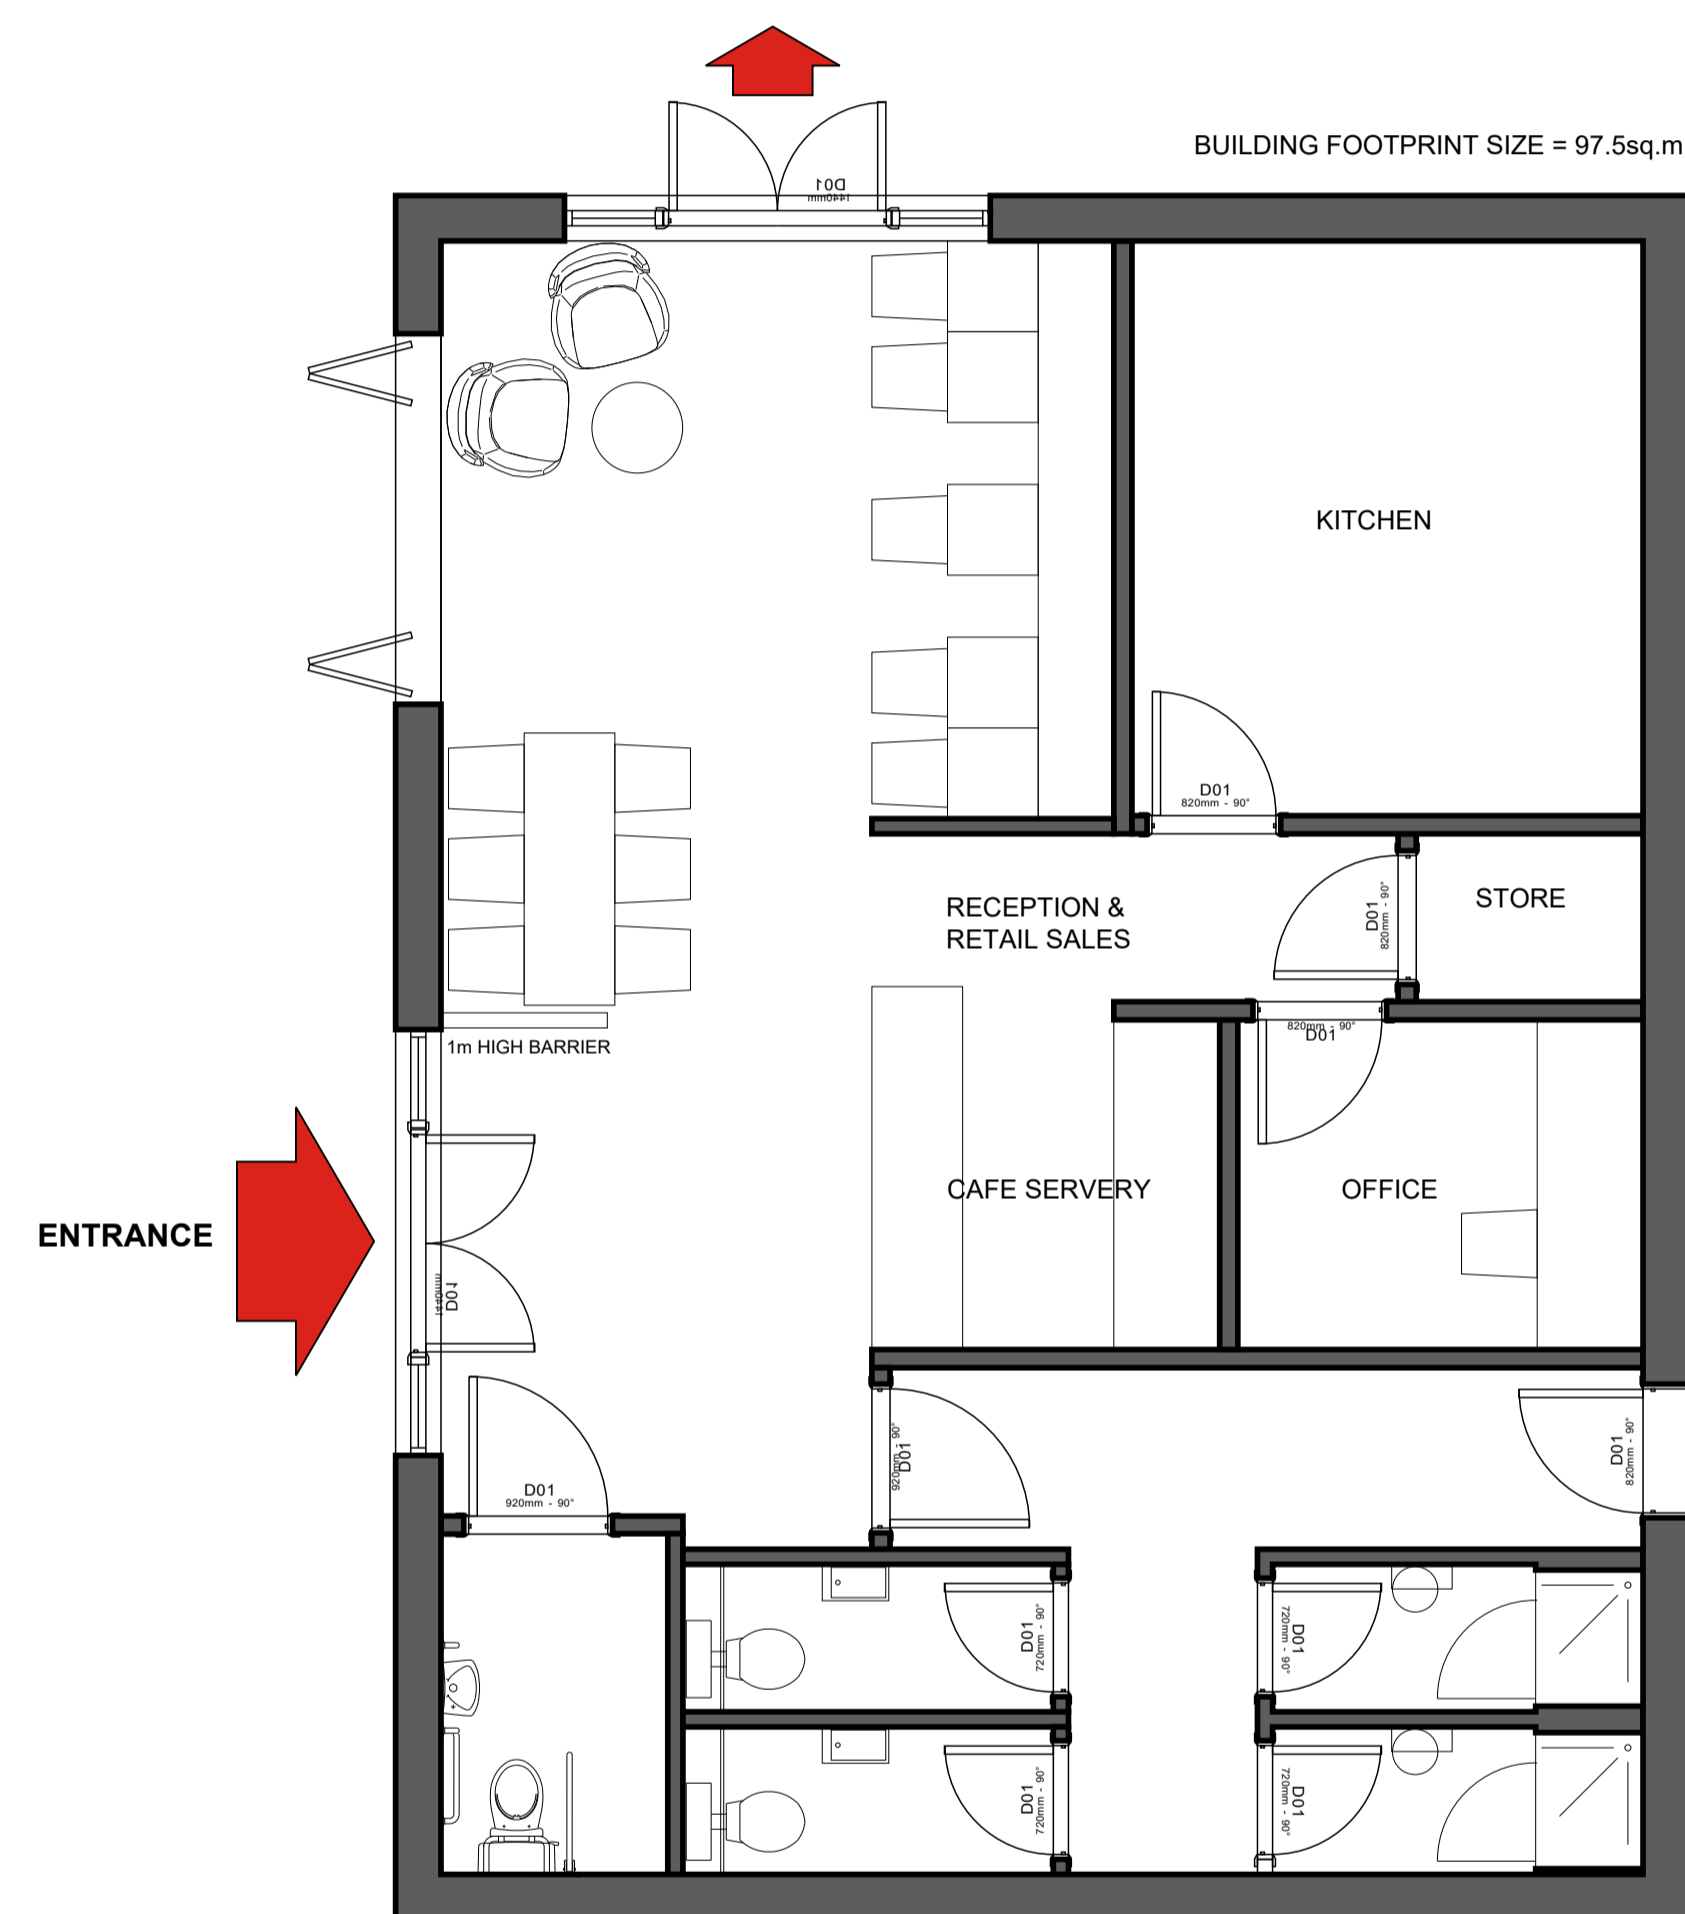

FLOOR PLAN

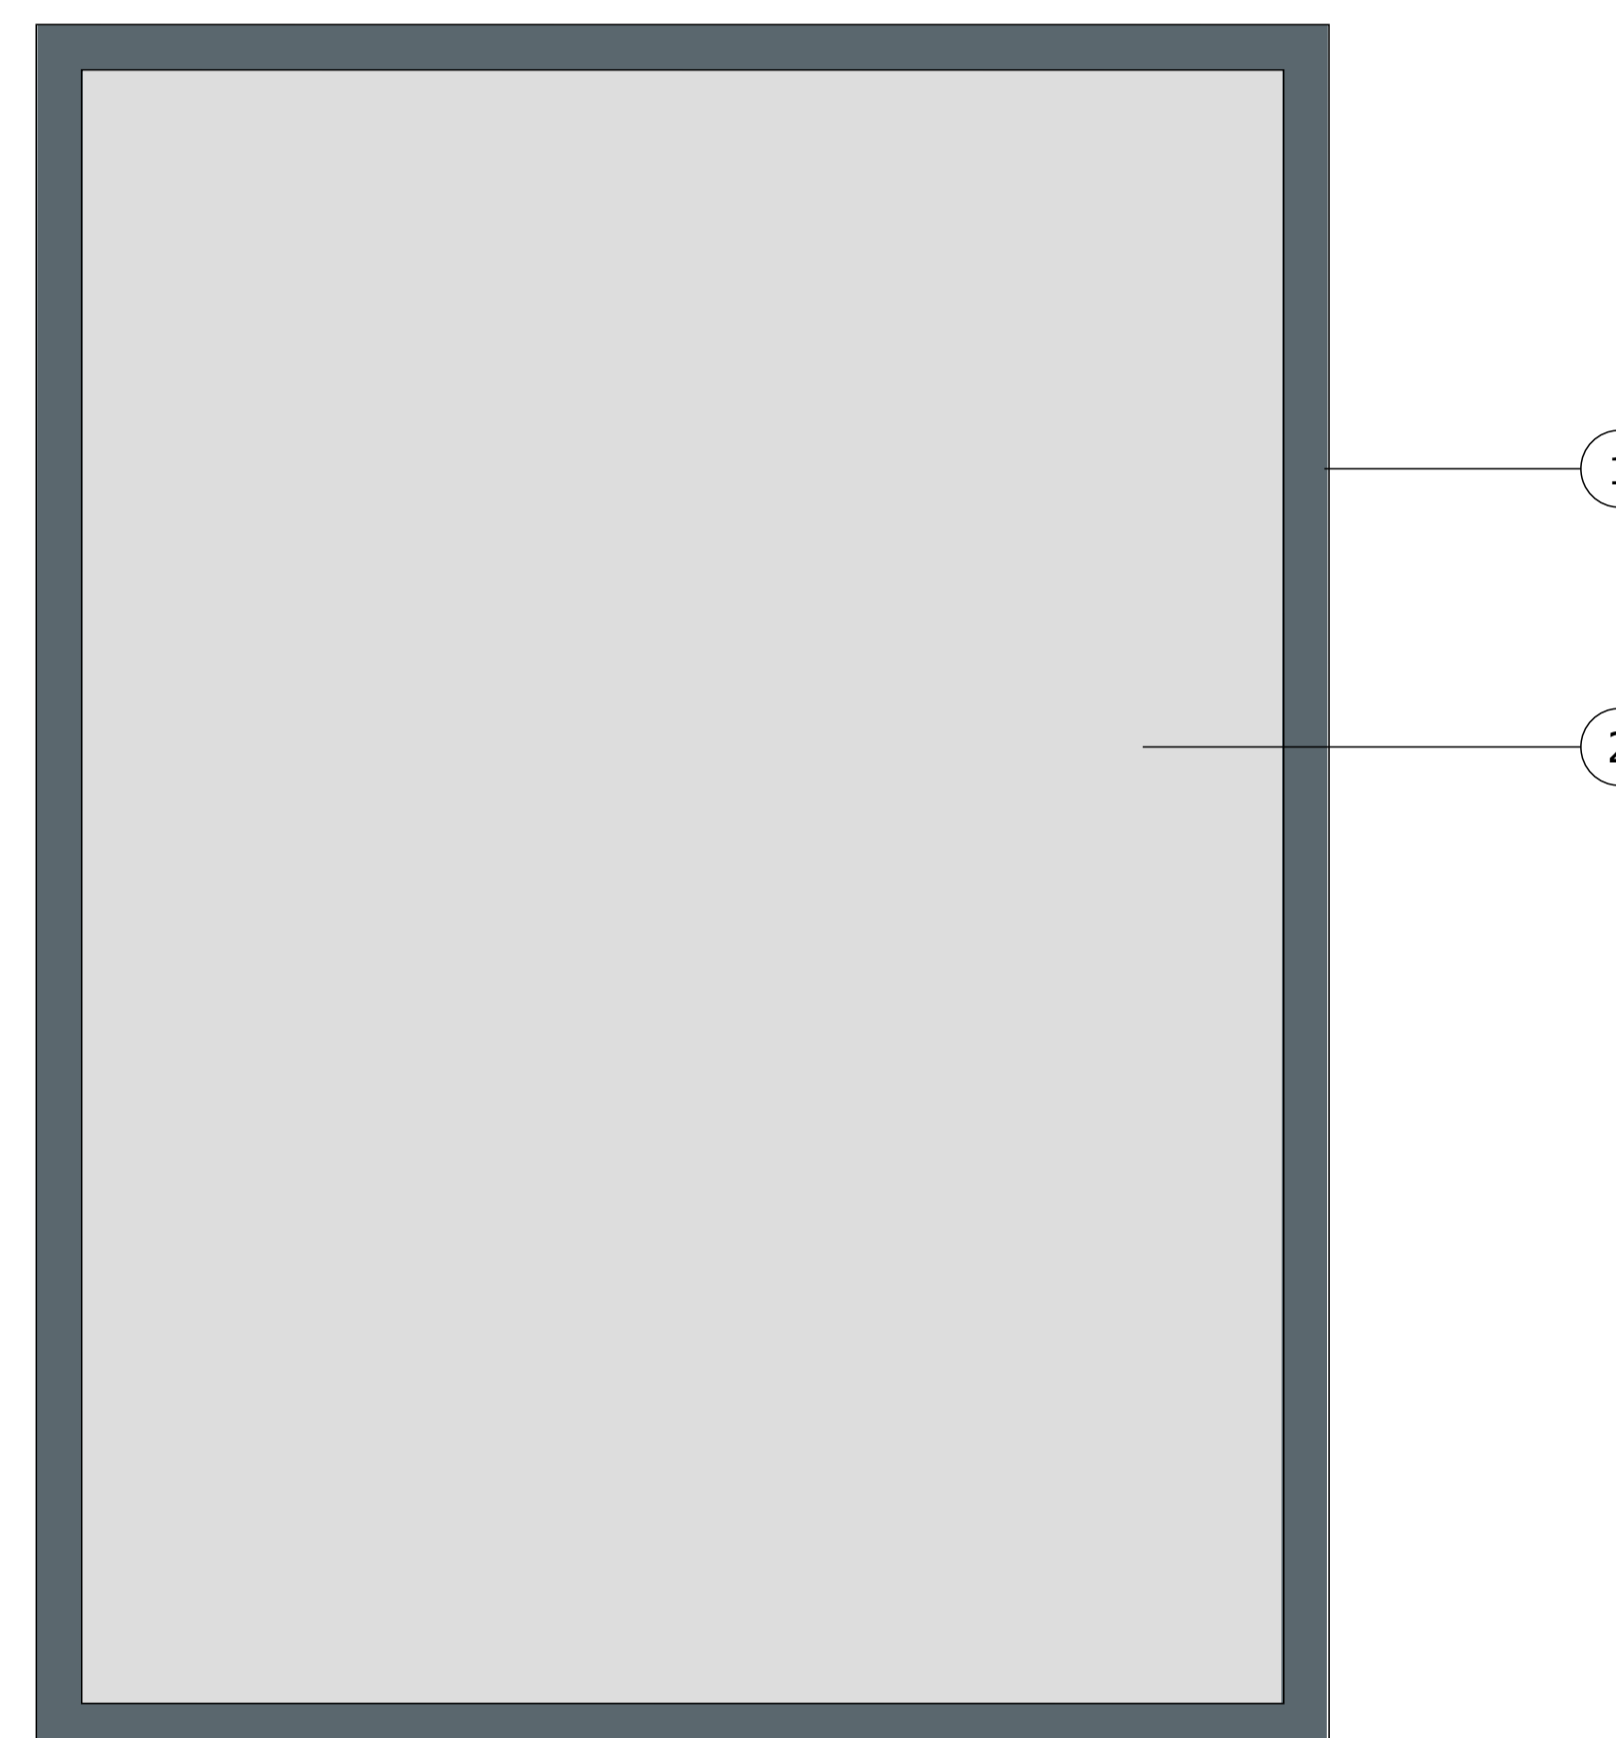

ROOF PLAN



Project
THE PADEL CLUB
 Q LEISURE, LONDON ROAD
 ALBOURNE, BRIGHTON
 BN6 9BQ

Title
**CLUBHOUSE BUILDING -
 FLOOR PLAN + ROOF PLAN**

Scale
 1:50 @A1
 Date
 NOV 2025

Drawn
 YT
 Checked
 SH

Drawing Number
10150/P110
 Revision
 -

Saunders
 Architecture + Urban Design