



TOP OF EMBANKMENT

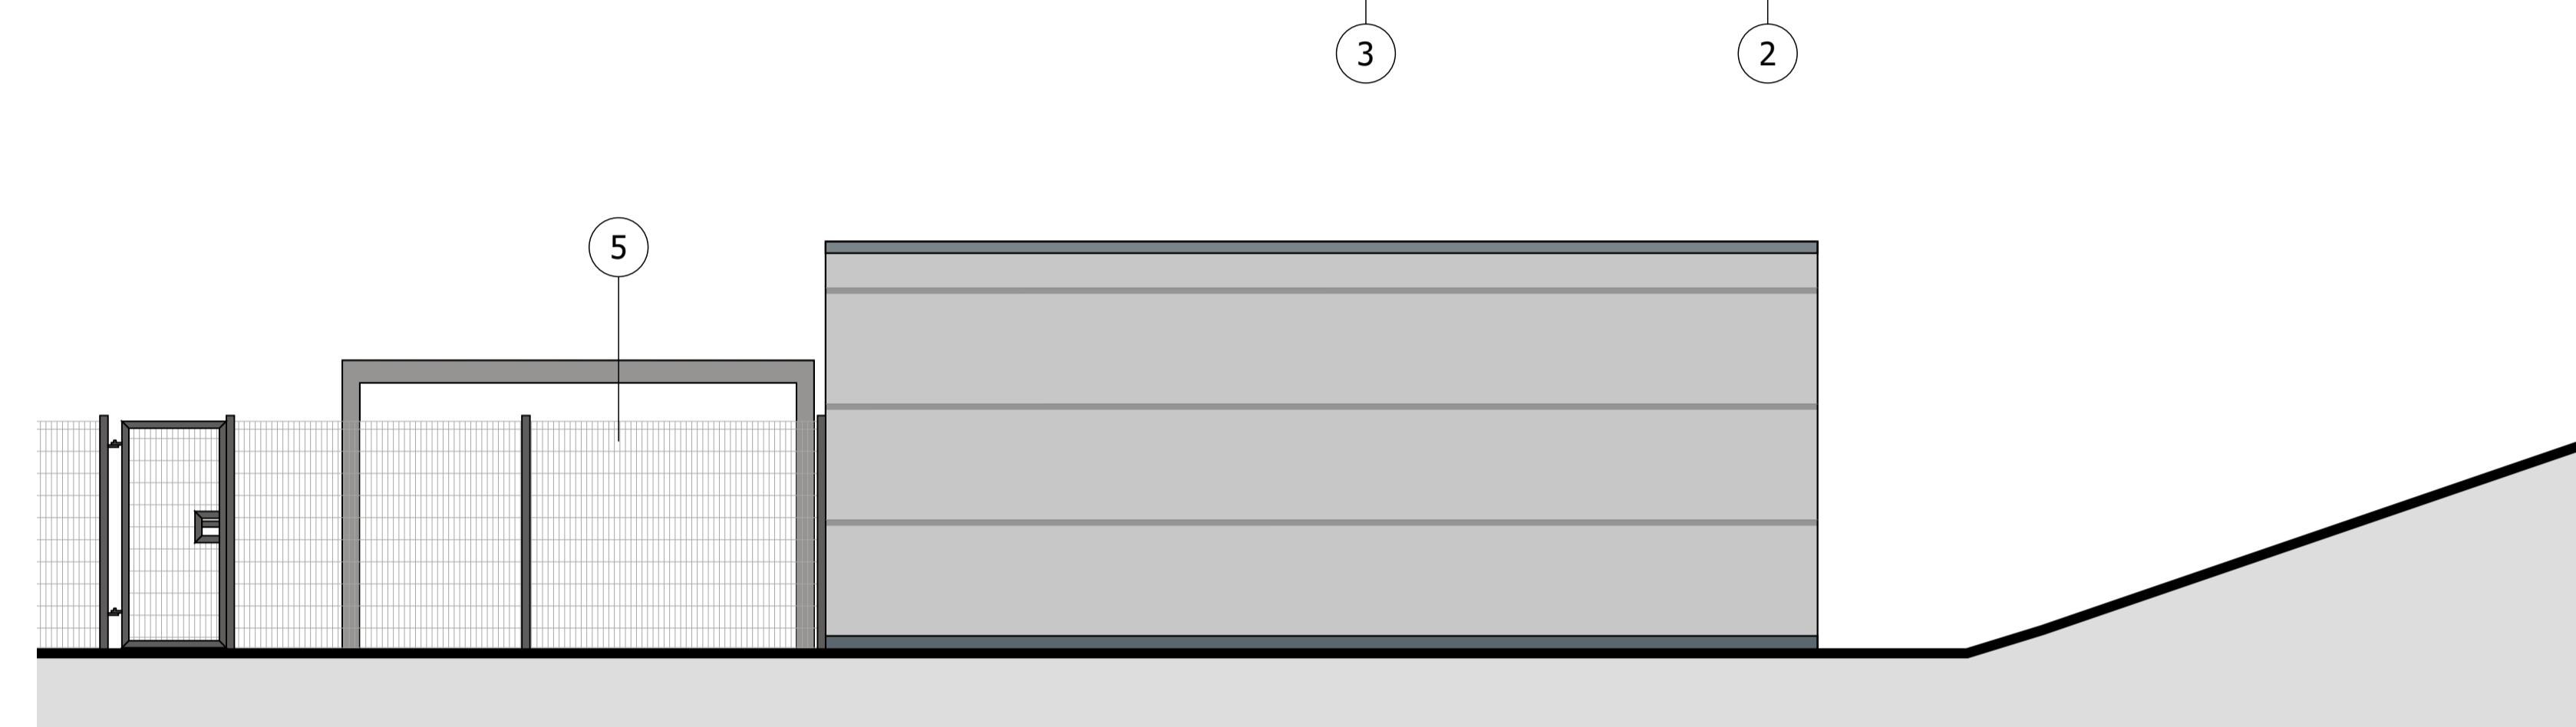

WEST ELEVATION



SOUTH ELEVATION

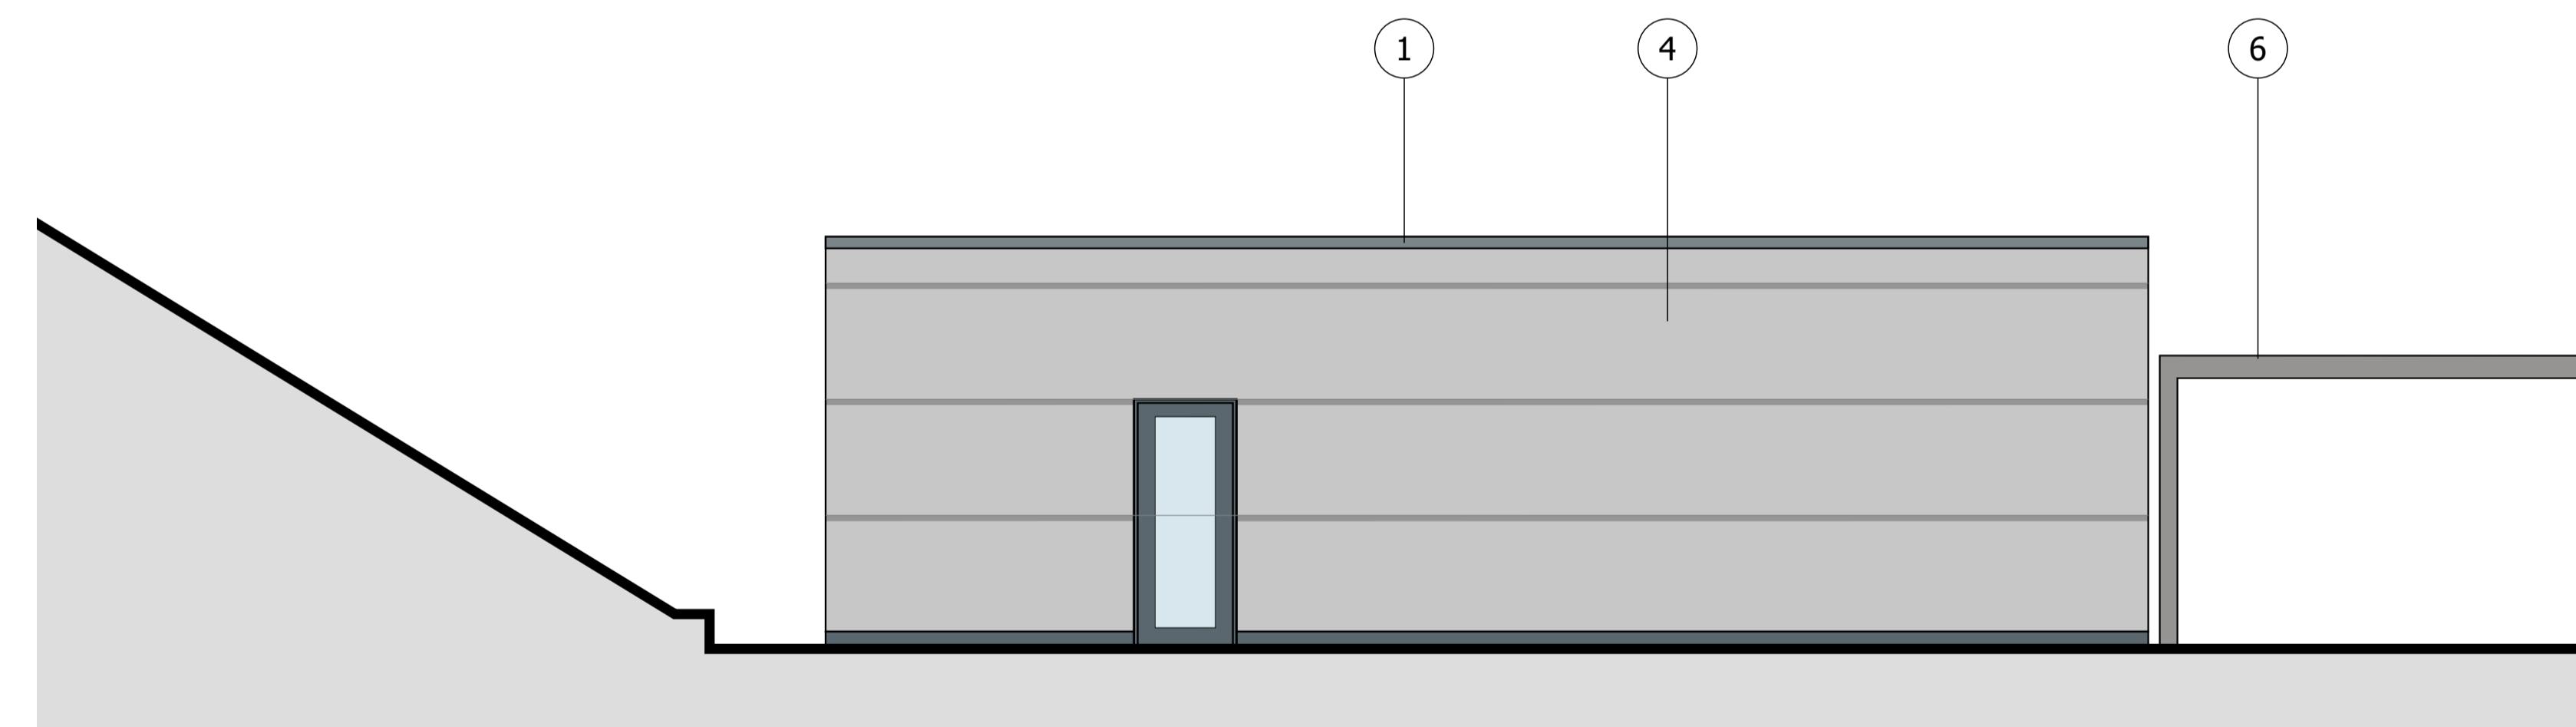


EAST ELEVATION

TOP OF EMBANKMENT



NORTH ELEVATION

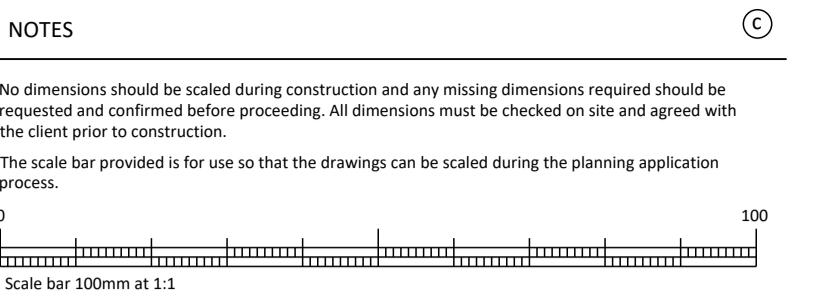


## NOTES:


- THESE DRAWINGS HAVE BEEN PREPARED FOR PLANNING PURPOSES ONLY.
- LEVELS ARE SHOWN INDICATIVELY ONLY TO DEMONSTRATE DESIGN INTENT.
- LANDSCAPING SHOWN INDICATIVELY ONLY, REFER TO LANDSCAPE DRAWINGS FOR FURTHER DETAILS.
- SIGNAGE SHOWN INDICATIVELY ONLY, TO BE AGREED AS PART OF A SEPARATE SIGNAGE APPLICATION.

## MATERIALS:

1. FASCIA/COPING - COLOUR: ANTHRACITE GREY RAL 7016
2. PPC ALUMINIUM WINDOWS & DOORS – COLOUR: ANTHRACITE GREY RAL 7016
3. VERTICAL TIMBER EFFECT CLADDING – COLOUR/PATTERN: TBC
4. METAL CLADDING – COLOUR: GREY (TBC)
5. WIRE MESH FENCING & MATCHING GATES (2M HIGH) – COLOUR: TBC
6. PERGOLA

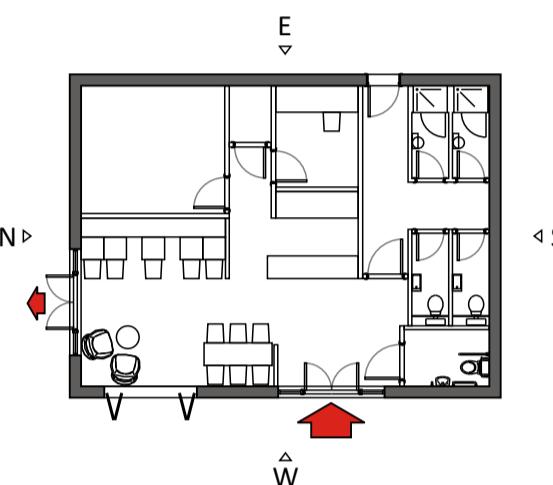

KEY PLAN - NTS

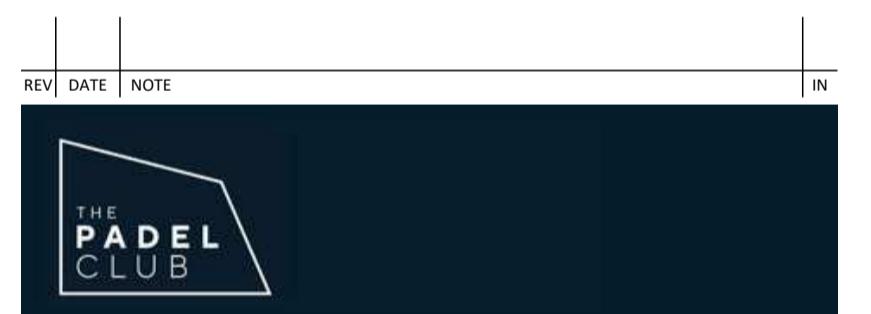

Project  
**THE PADEL CLUB**  
 Q LEISURE, LONDON ROAD  
 ALBOURNE, BRIGHTON  
 BN6 9BQ

Title  
**CLUBHOUSE BUILDING - ELEVATIONS**

Scale 1:50 @ A1 Date NOV 2025  
 Drawn QT Checked SH  
 Drawing Number 10150/P120 Revision

**Saunders**  
 Architecture + Urban Design