




EAST ELEVATION

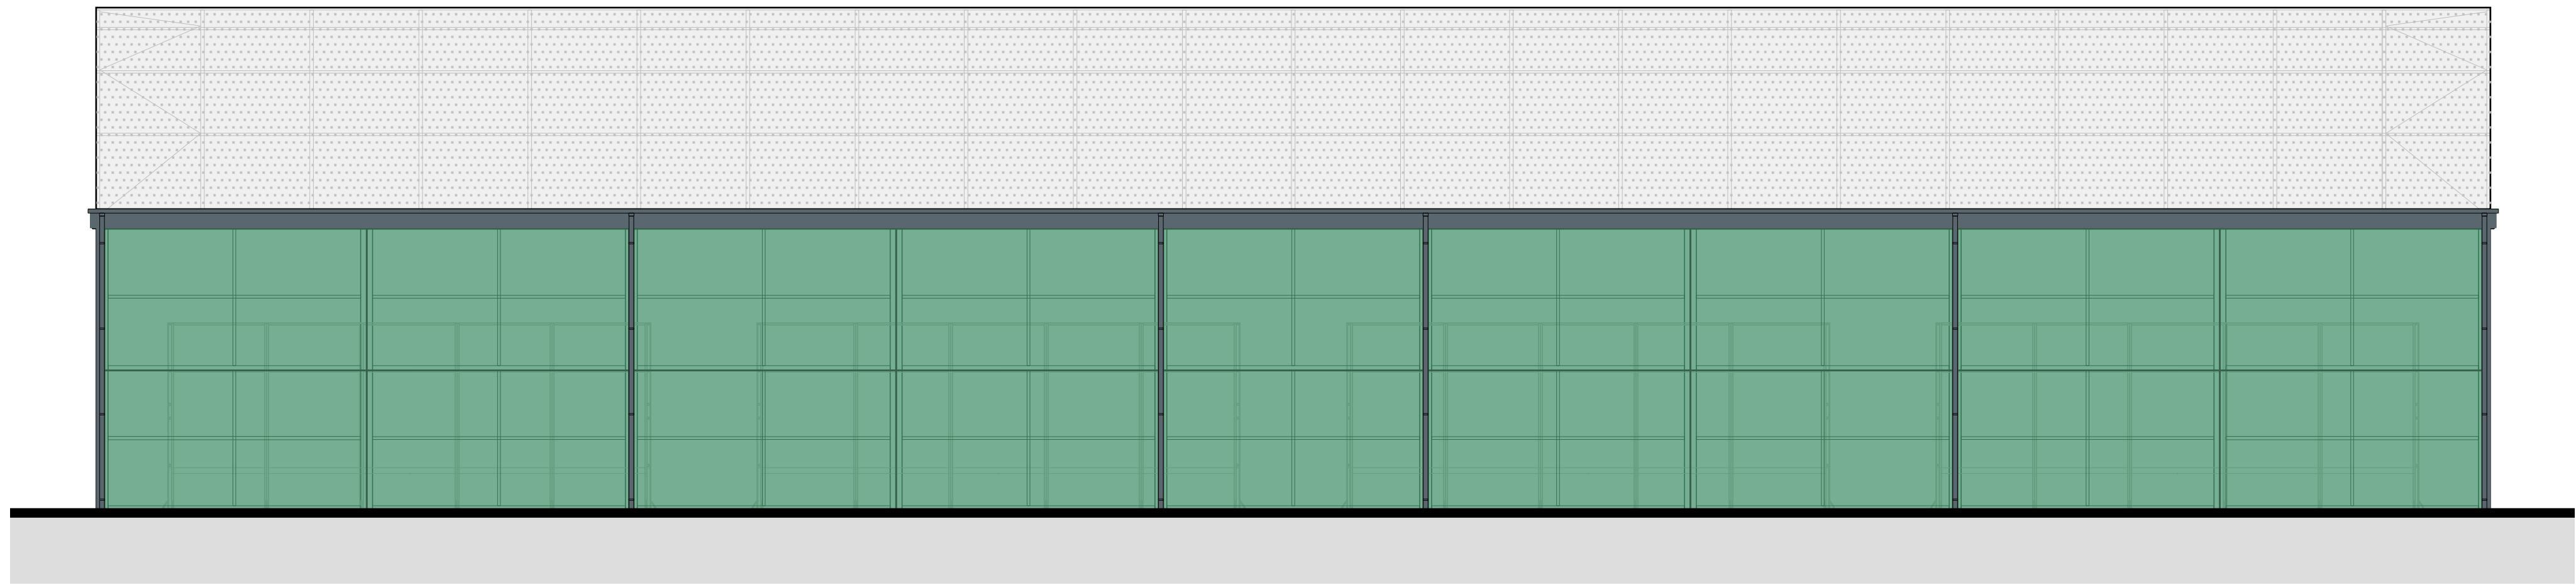

WEST ELEVATION

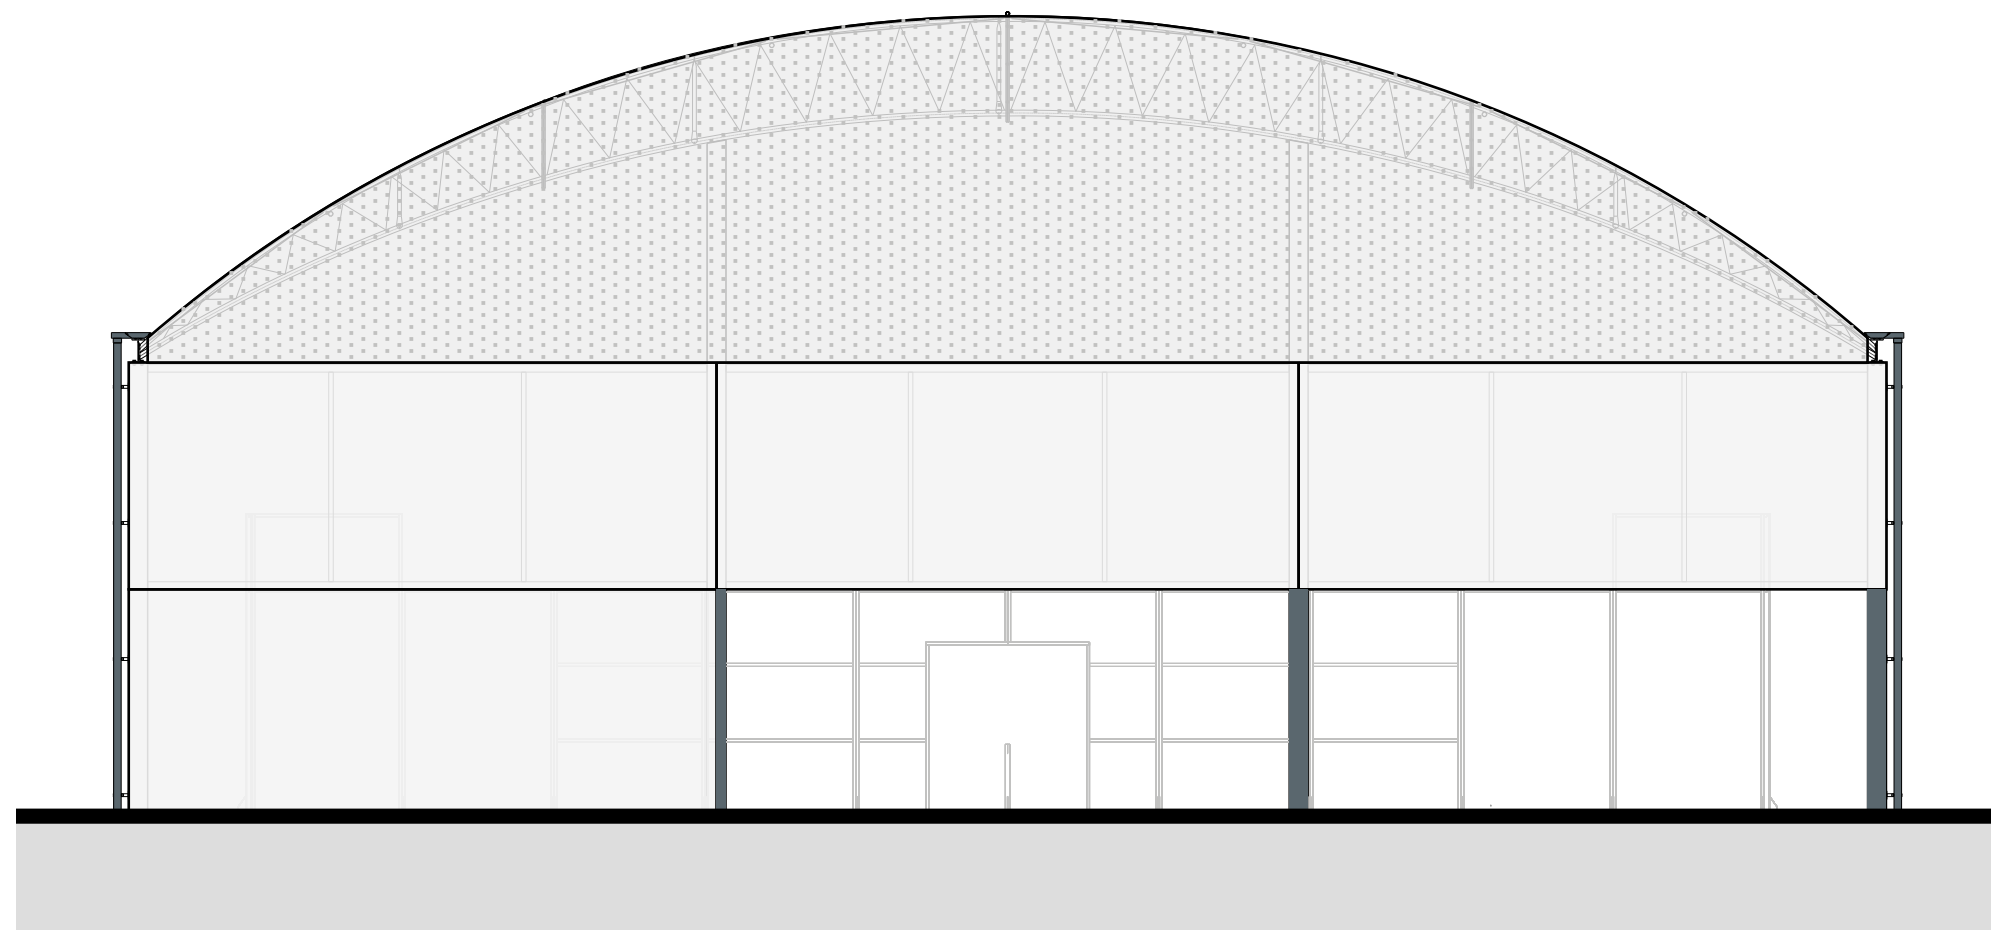

SOUTH ELEVATION

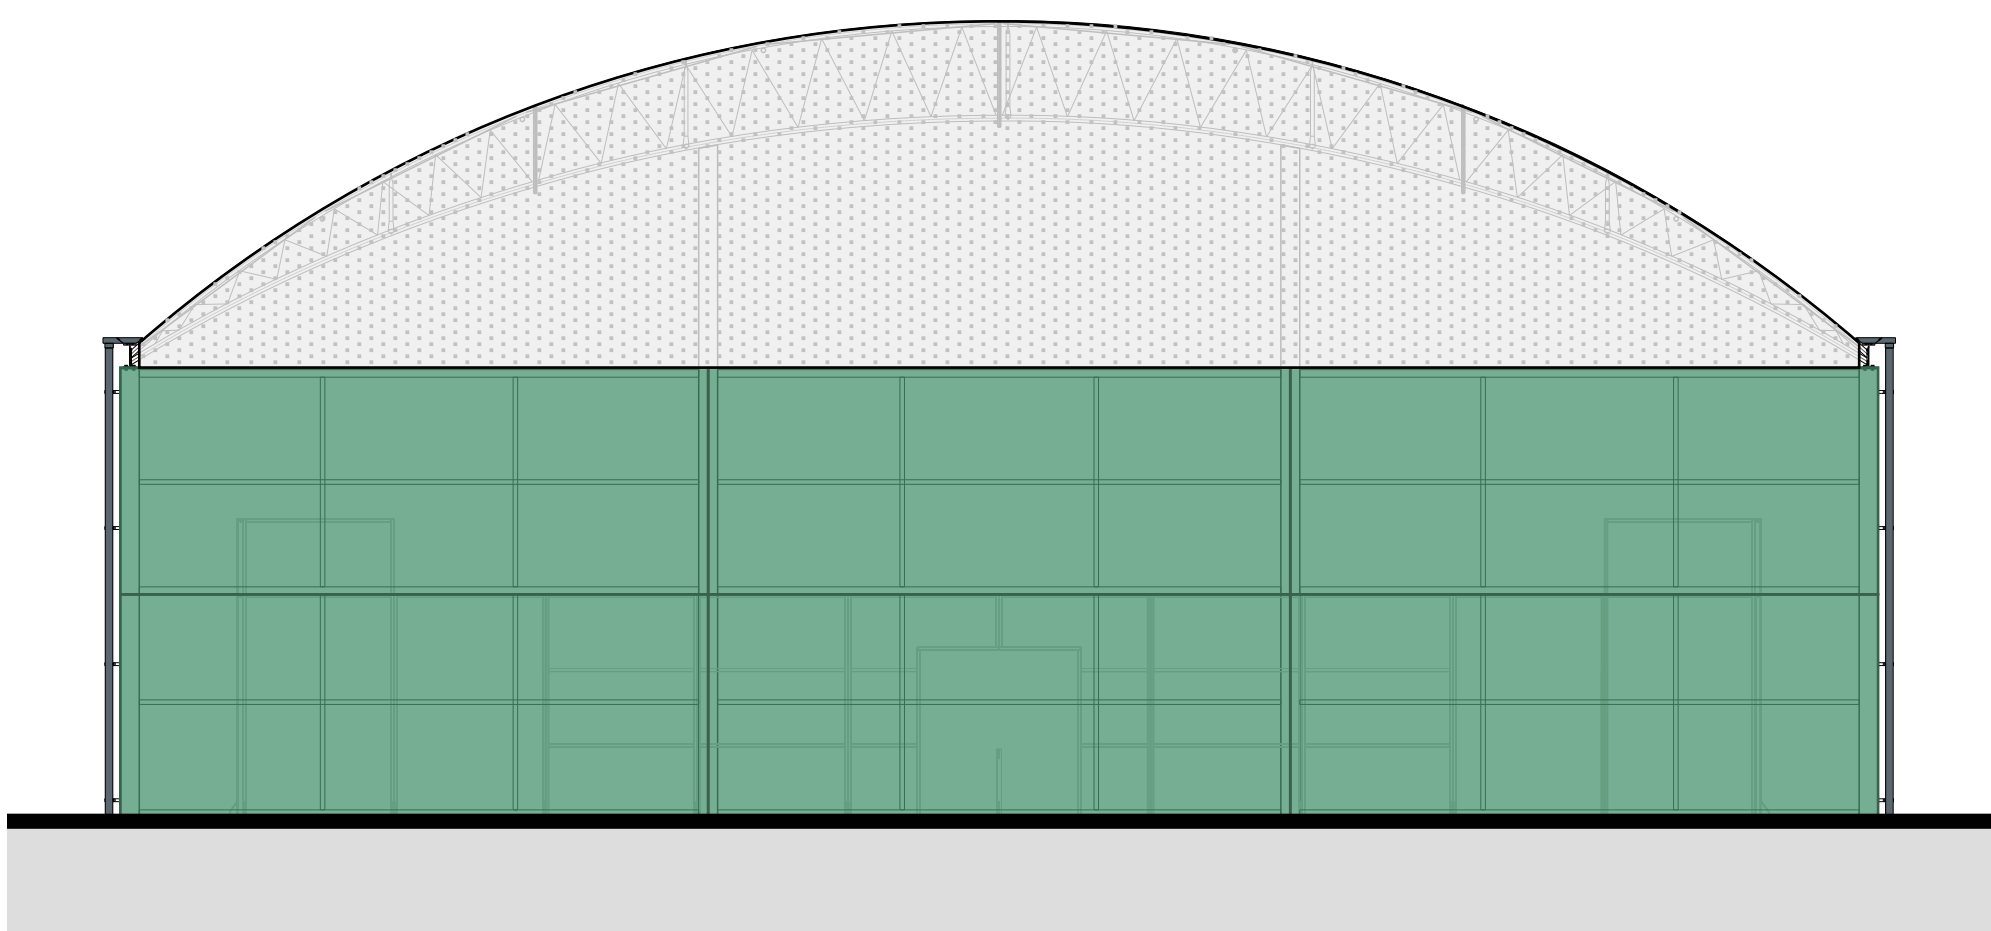

NORTH ELEVATION

NOTES

No dimensions should be scaled during construction and any missing dimensions required should be requested and confirmed before proceeding. All dimensions must be checked on site and agreed with the client prior to construction.
The scale bar provided is for use so that the drawings can be scaled during the planning application process.
0 100
Scale bar 100mm at 1:1

NOTES:

- THESE DRAWINGS HAVE BEEN PREPARED FOR PLANNING PURPOSES ONLY.
- LEVELS ARE SHOWN INDICATIVELY ONLY TO DEMONSTRATE DESIGN INTENT.
- CANOPY AND COURTS SUBJECT TO DETAILED DESIGN BY SPECIALIST


MATERIALS:

- OPAL ROOF FABRIC: HIGH-TENACITY POLYESTER CLOTH WITH VARNISH FINISH - COLOUR: OPAL WHITE (OPAL 60)
- SERGE FERRARI PROTECT WHITE MESH - COLOUR 332 - 1323
- SERGE FERRARI PROTECT GREEN MESH - COLOUR 332 - 50201

EXPOSED STEELWORK - COLUMNS AND BEAMS. COLOUR: ANTHRACITE GREY (RAL 7016)

RAINWATER GOODS - ALUMINIUM GUTTERS AND DOWNPIPES. COLOUR: ANTHRACITE GREY (RAL 7016)

RETRACTABLE CLEAR MICRO-PERFORATED PVC ROLLER BLINDS TO OPEN SIDES TO ALLOW TOTAL ENCLOSURE DEPENDENT ON WEATHER CONDITIONS

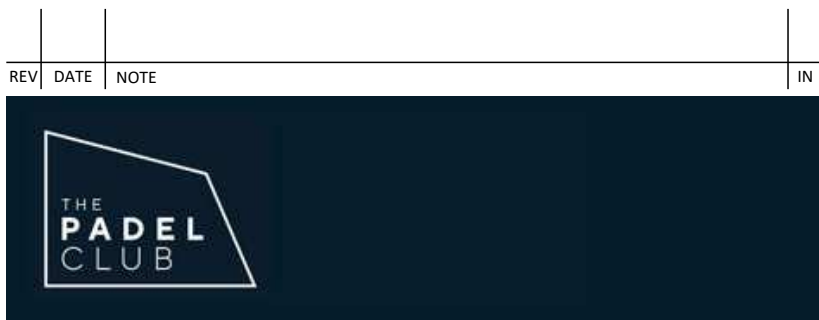

Project
THE PADEL CLUB
Q LEISURE, LONDON ROAD
ALBOURNE, BRIGHTON
BN6 9BQ

Title
COURT CANOPY - ELEVATIONS

Scale
1:100 @ A1
Date
NOV 2025
Drawn
QT
Checked
SH

Drawing Number
10150/P141
Revision
-

Saunders
Architecture+UrbanDesign

saundersarchitects.com | 01707 385300 | London | Welwyn Garden City