



ROOF PLAN

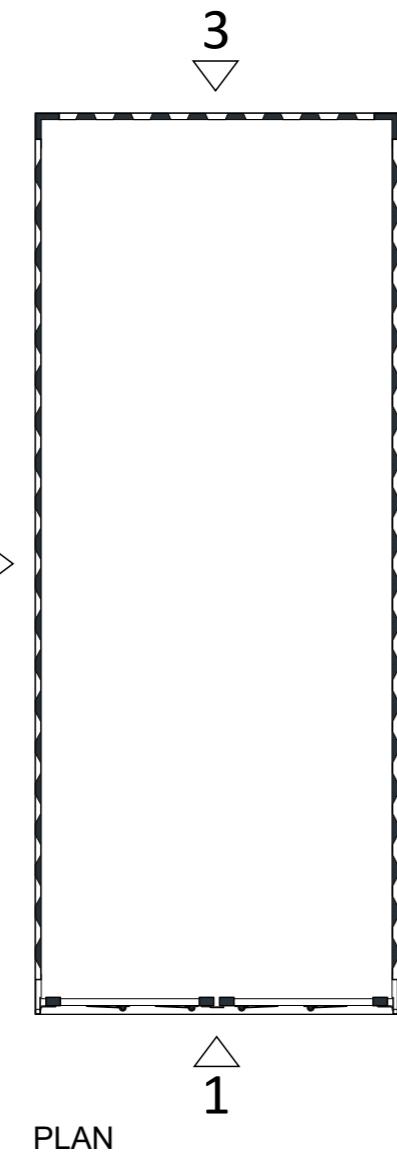


PLAN

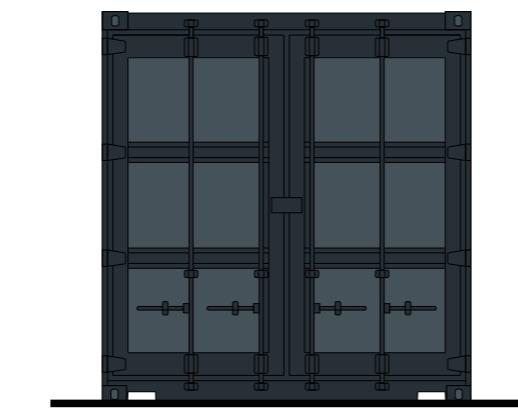

FRONT ELEVATION 1



REAR ELEVATION 3

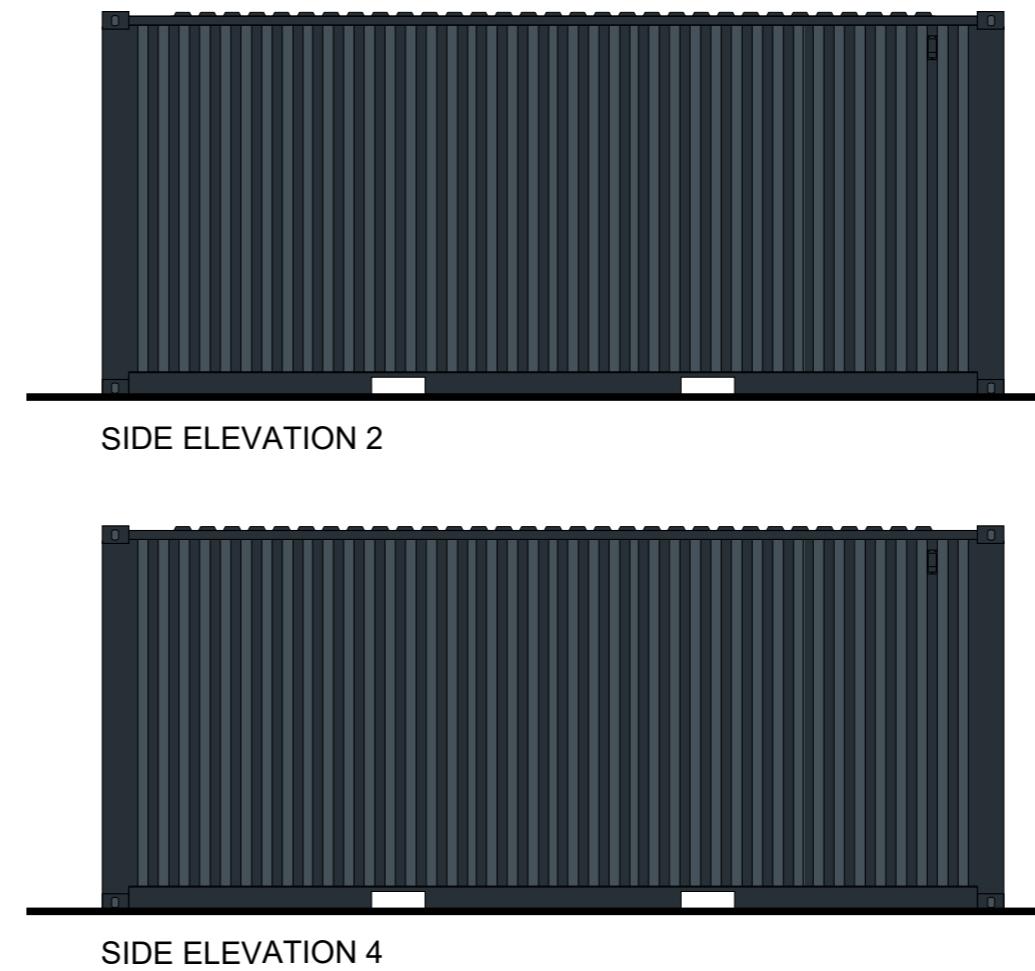

SIDE ELEVATION 4

SIDE ELEVATION 2

NOTES
No dimensions should be scaled during construction and any missing dimensions required should be requested and confirmed before proceeding. All dimensions must be checked on site and agreed with the client prior to construction.
The scale bar provided is for use so that the drawings can be scaled during the planning application process.
0 50
Scale bar 50mm at 1:1

NOTES:

- THESE DRAWINGS HAVE BEEN PREPARED FOR PLANNING PURPOSES ONLY

MATERIALS:

- STEEL CONTAINER - COLOUR: RAL 7016 (ANTHRACITE GREY)



Project

THE PADEL CLUB
Q LEISURE, LONDON ROAD
ALBOURNE, BRIGHTON
BN6 9BQ

Title
STORAGE CONTAINER -
PLAN + ELEVATIONS

Scale 1:50 @ A3 Date NOV 2025
Drawn CH Checked SH
Drawing Number 10150/P151 Revision -

Saunders
Architecture + Urban Design