
 



NOTES
 No dimensions should be scaled during construction and any missing dimensions required should be requested and confirmed before proceeding. All dimensions must be checked on site and agreed with the client prior to construction.
 The scale bar provided is for use so that the drawings can be scaled during the planning application process.

 Scale bar 50mm at 1:1

NOTES:
 • THESE DRAWINGS HAVE BEEN PREPARED FOR PLANNING PURPOSES ONLY

MATERIALS:
 • PERGOLA FRAME - PPC ALUMINIUM, COLOUR: RAL 7016 (ANTHRACITE GREY)
 • PERGOLA DECK - COMPOSITE DECKING BOARDS - NATURAL TIMBER EFFECT FINISH

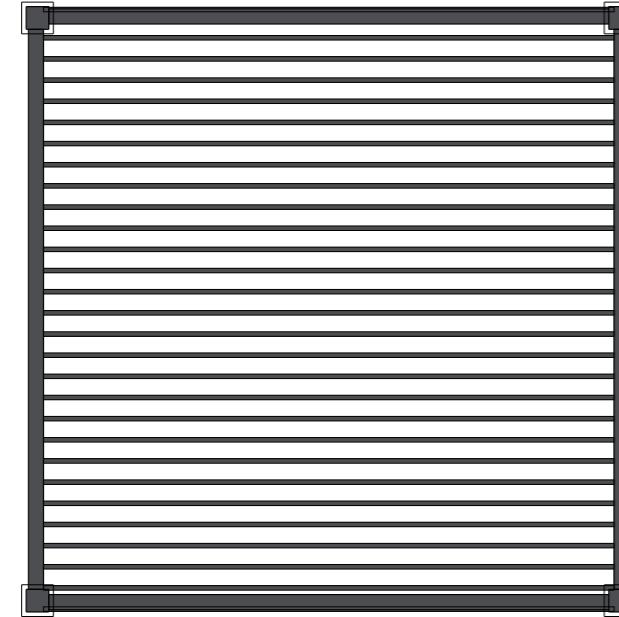

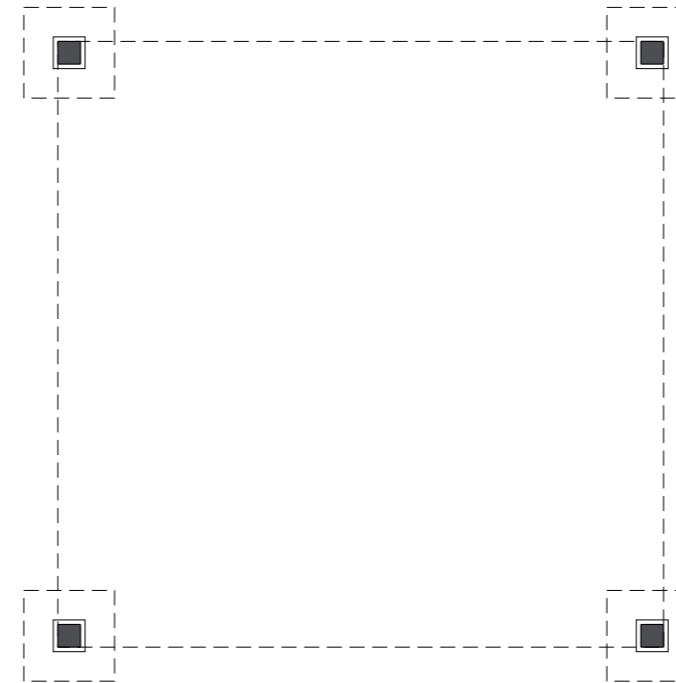ROOF PLAN



PLAN



SIDE ELEVATION



SIDE ELEVATION



Project
THE PADEL CLUB
 Q LEISURE, LONDON ROAD
 ALBOURNE, BRIGHTON
 BN6 9BQ

Title
PERGOLA (SHORT) - PLAN + ELEVATIONS

Scale 1:50	@ A3	Date NOV 2025
Drawn YT		Checked SH
Drawing Number 10150/P153		Revision -

Saunders
 Architecture + Urban Design