


PROPOSED ROOF PLAN




PROPOSED FIRST FLOOR PLAN



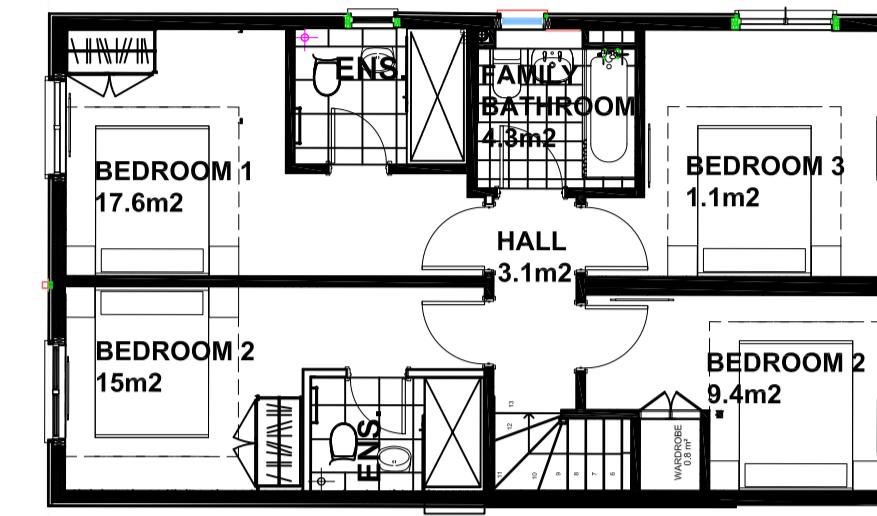


GROUND FLOOR GIA AREA = 65.8 m²
FIRST FLOOR GIA AREA = 65.8 m²
TOTAL GIA AREA = 131.6 m² (1418ft²)

PROPOSED GROUND FLOOR PLAN


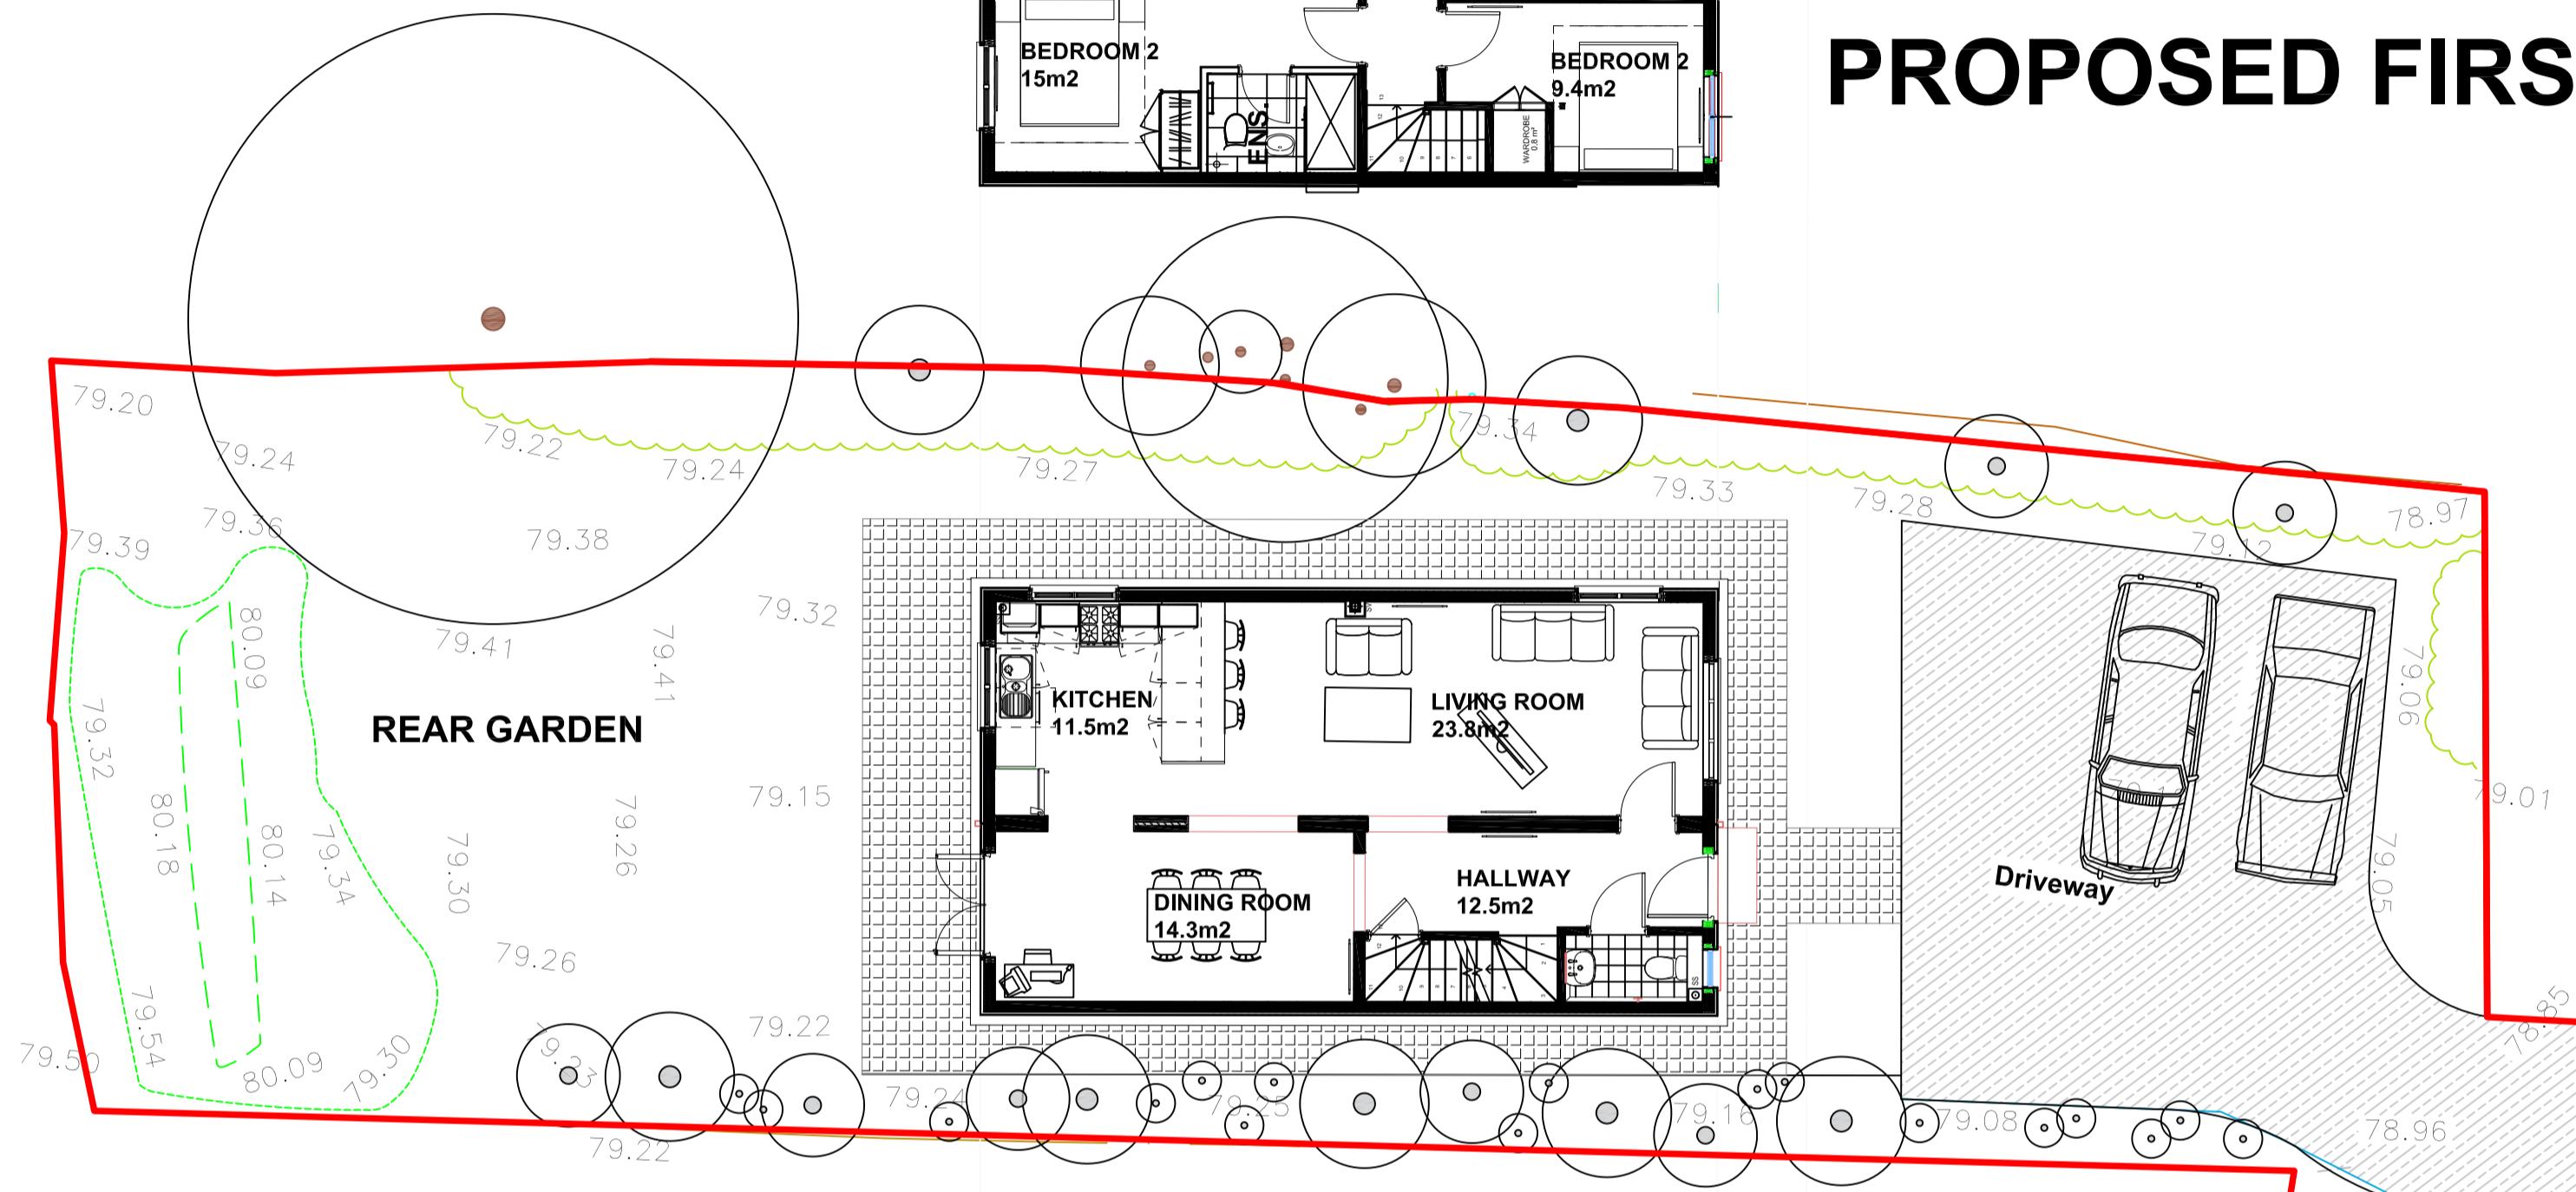


CROUCH FIELDS ESTATE

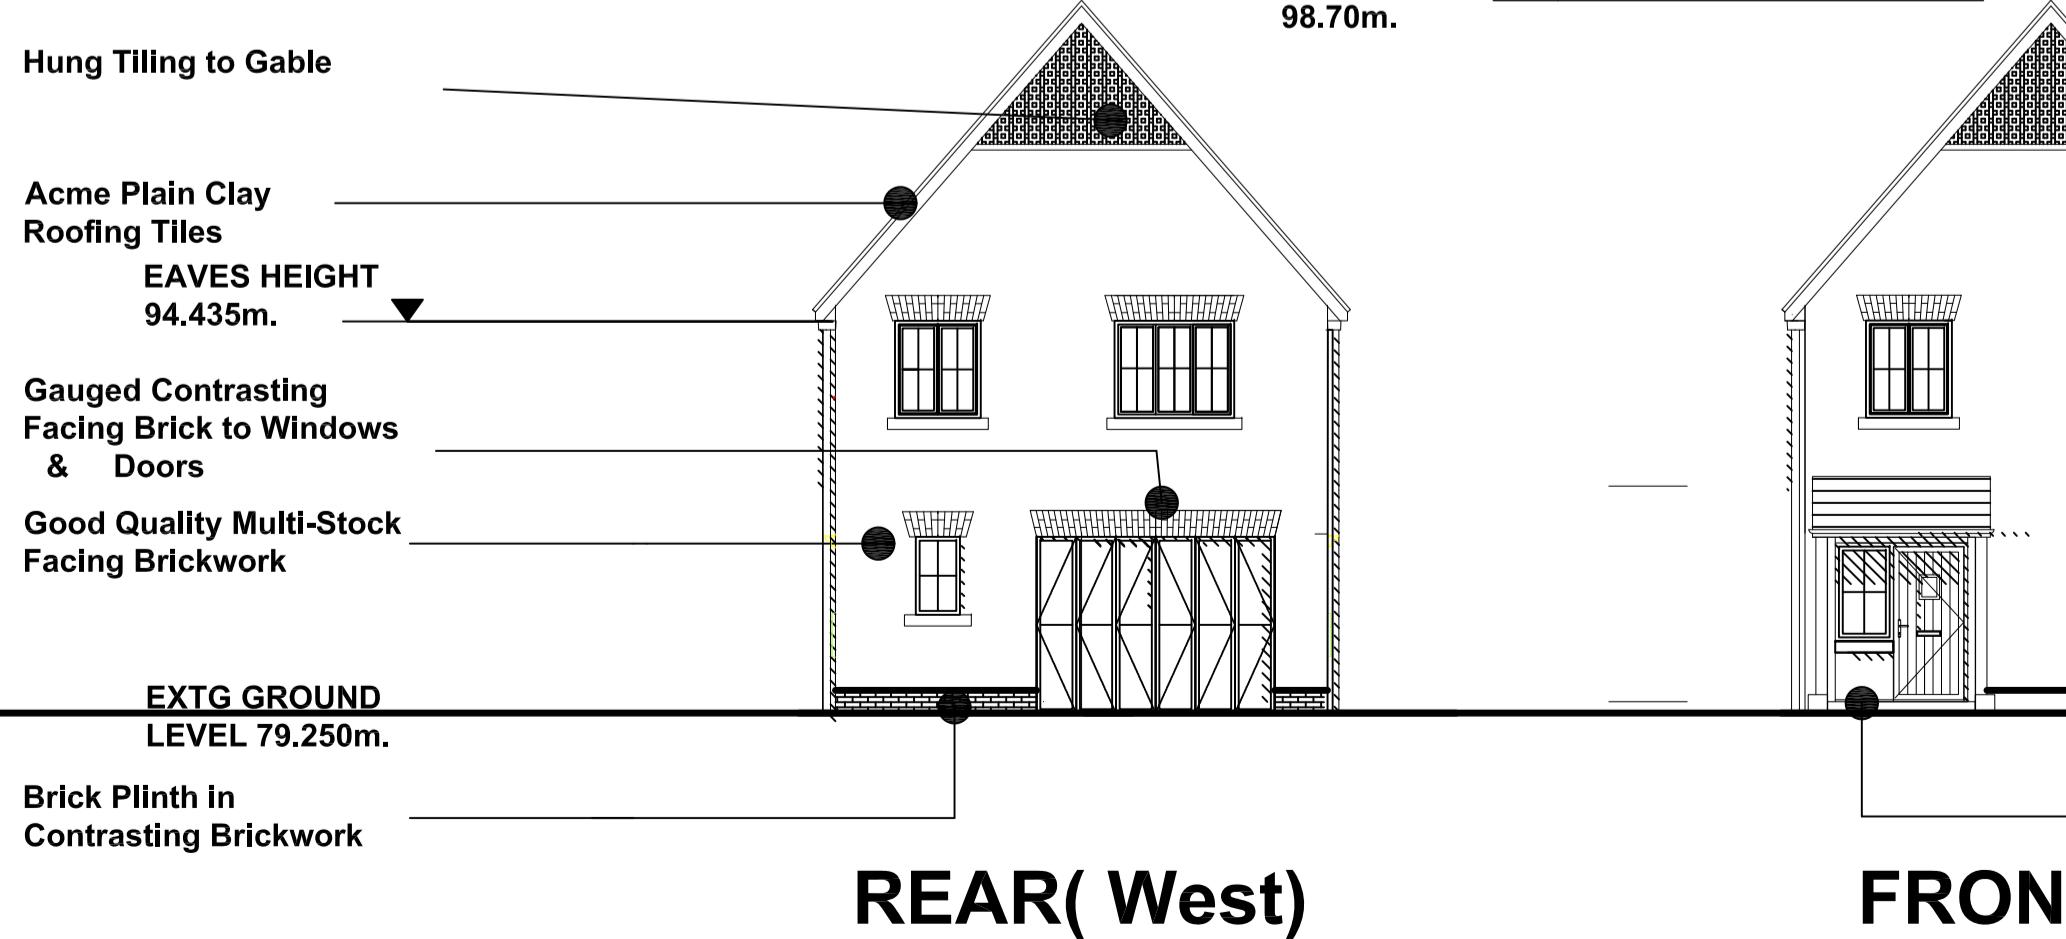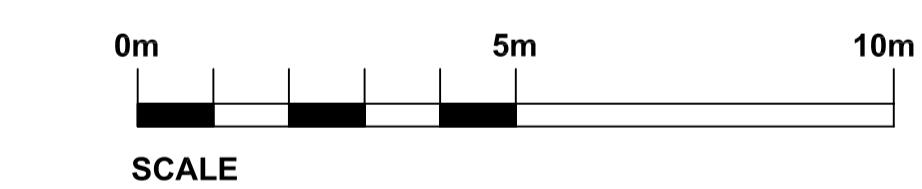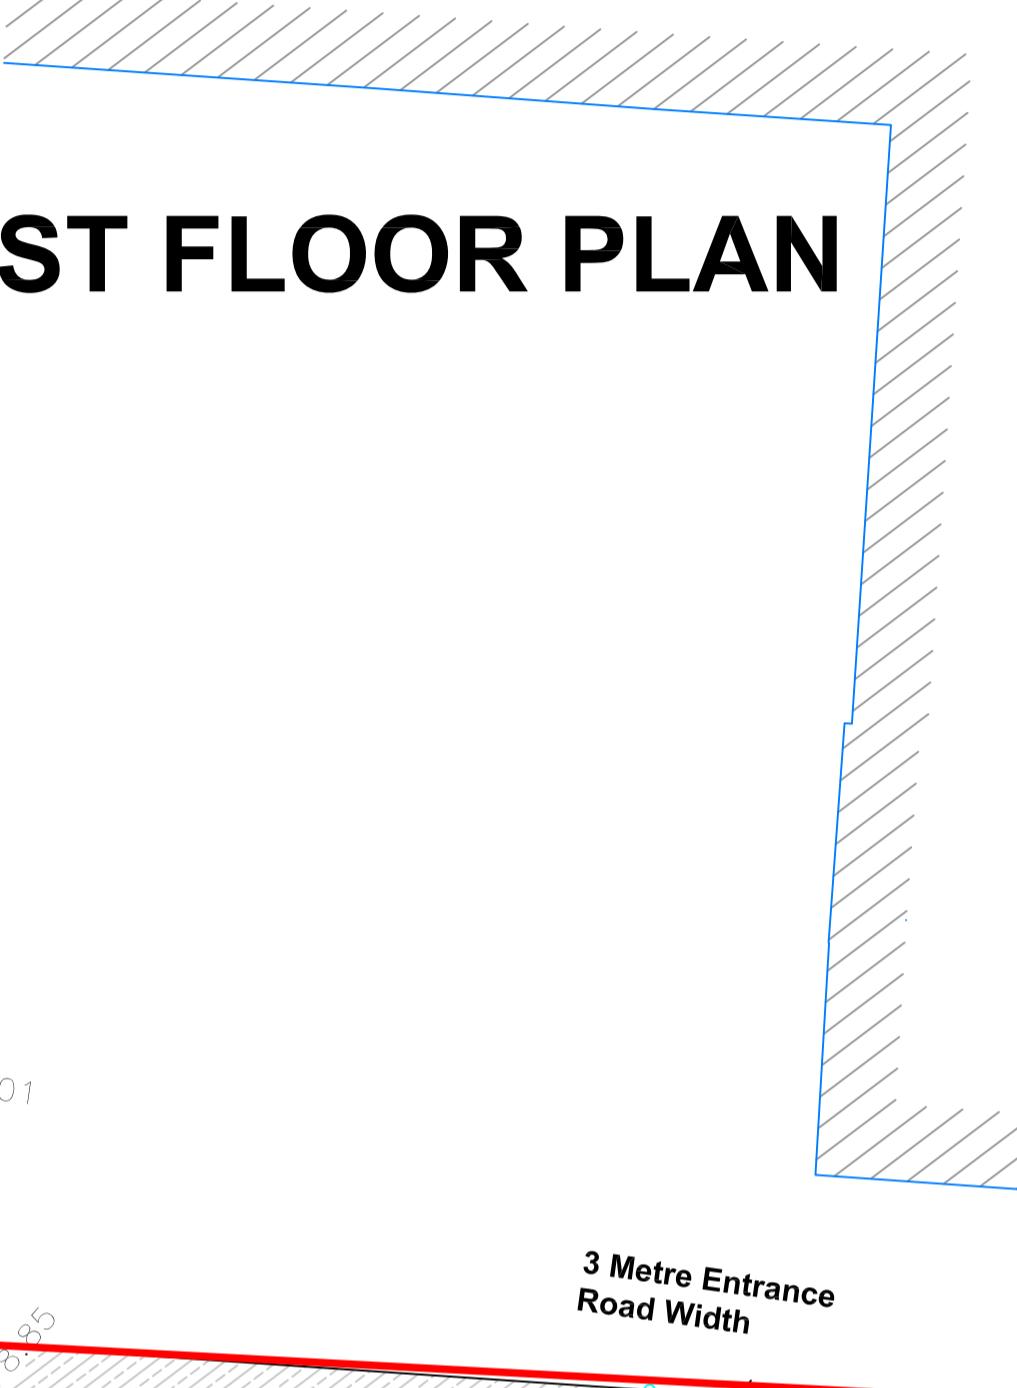

REAR(West) FRONT(East) SIDE(South) SIDE(North)

PROPOSED ELEVATIONS

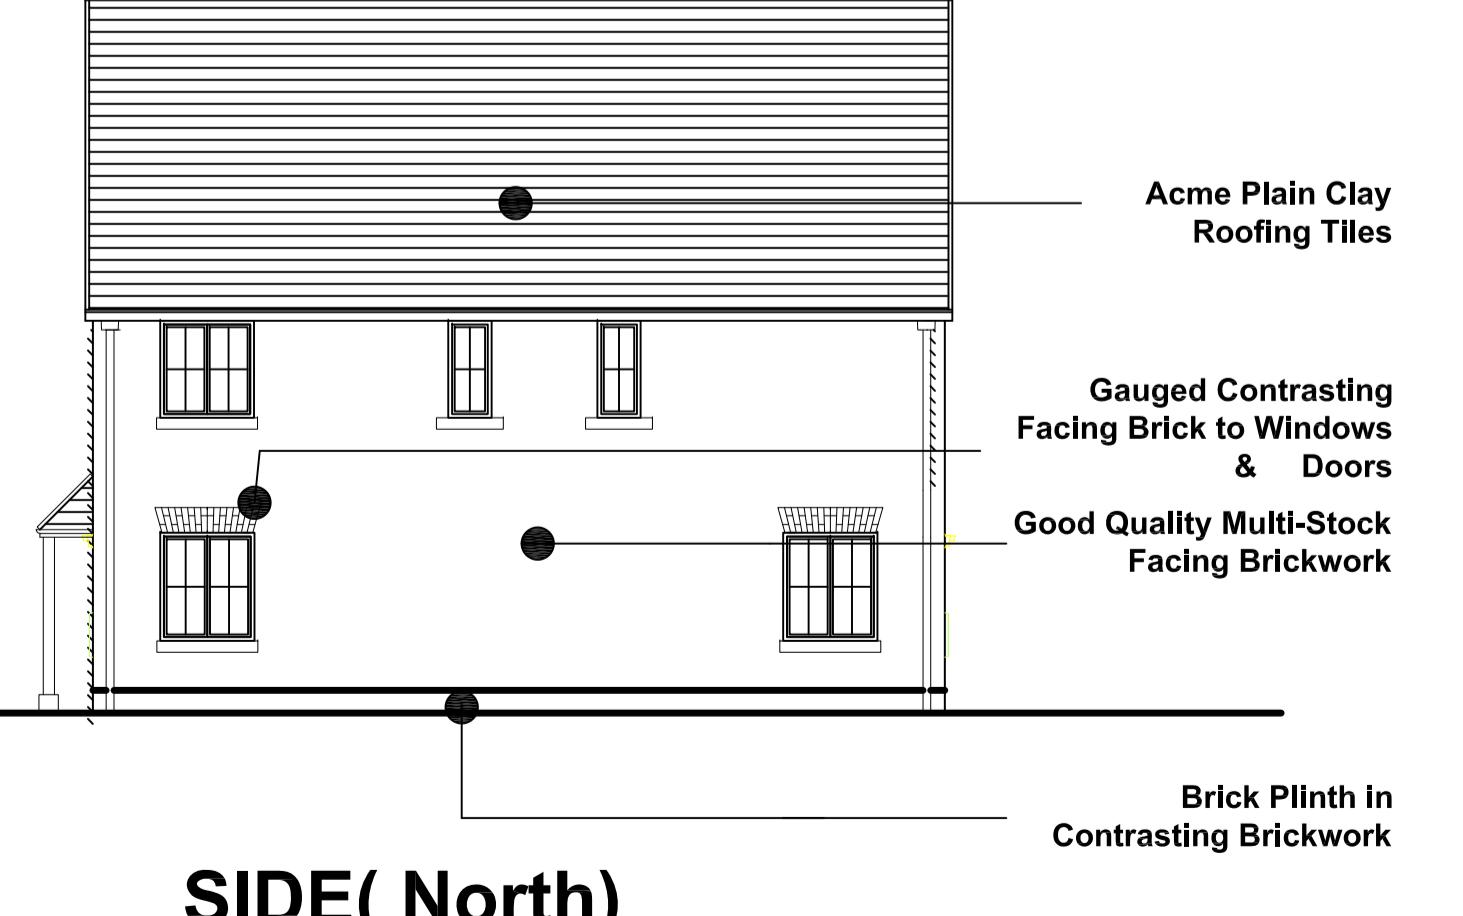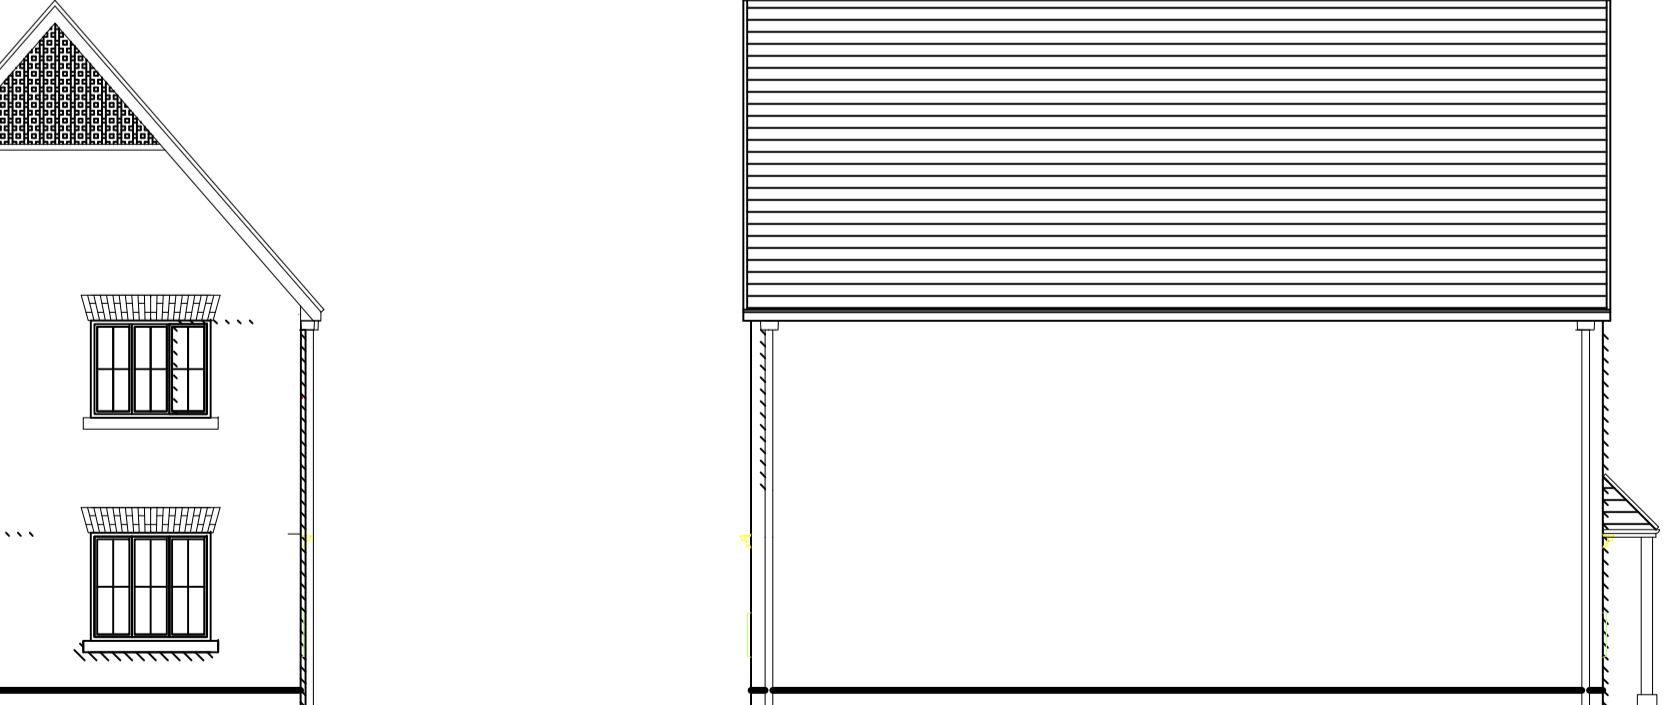

Amendment
Status FOR PLANNING
Project BARN COTTAGE, ANSTY RH17 5AG PROPOSED NEW SINGLE DWELLING
Drawing PROPOSED HOUSE PLANS/ELEVATIONS
Project No. PA058 Drawing No. P10-R3
Scale at A1 Drawn By MRA Checked By PA
1:100