

SURVEY STATIONS			
Name	Easting	Northing	Height
10STN	529123.045	123228.639	77.23
11STN	529130.888	123228.422	76.995

Note :

All drawings are based upon site information supplied by third parties and as such their accuracy cannot be guaranteed. All features are approximate and subject to verification by a detailed topographical survey, statutory service enquiries and confirmation of the legal boundaries.



Reproduction of this drawing in whole or in part is prohibited without the prior permission of Places Architects Ltd.

Do not scale the drawing. Use figured dimensions in all cases. Check all dimensions on site.

This drawing shows design intent only. For actual construction refer to sub contractors details.

CDM Regulations 2015

In accordance with CDM Regulations 9 (2), (3) & Appendix 1 Section 10, current drawings are to be read in conjunction with project information and associated design hazard information.

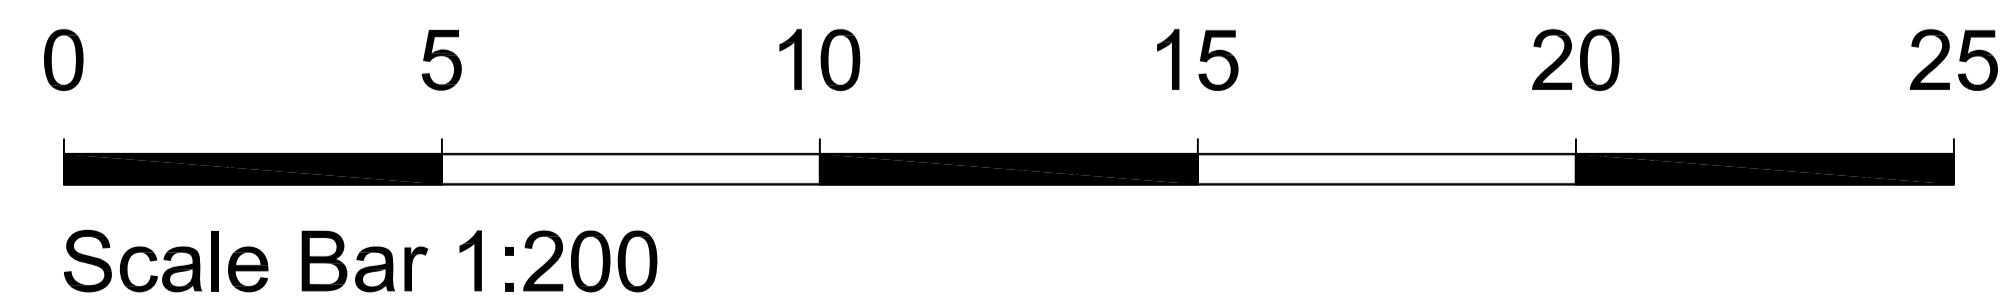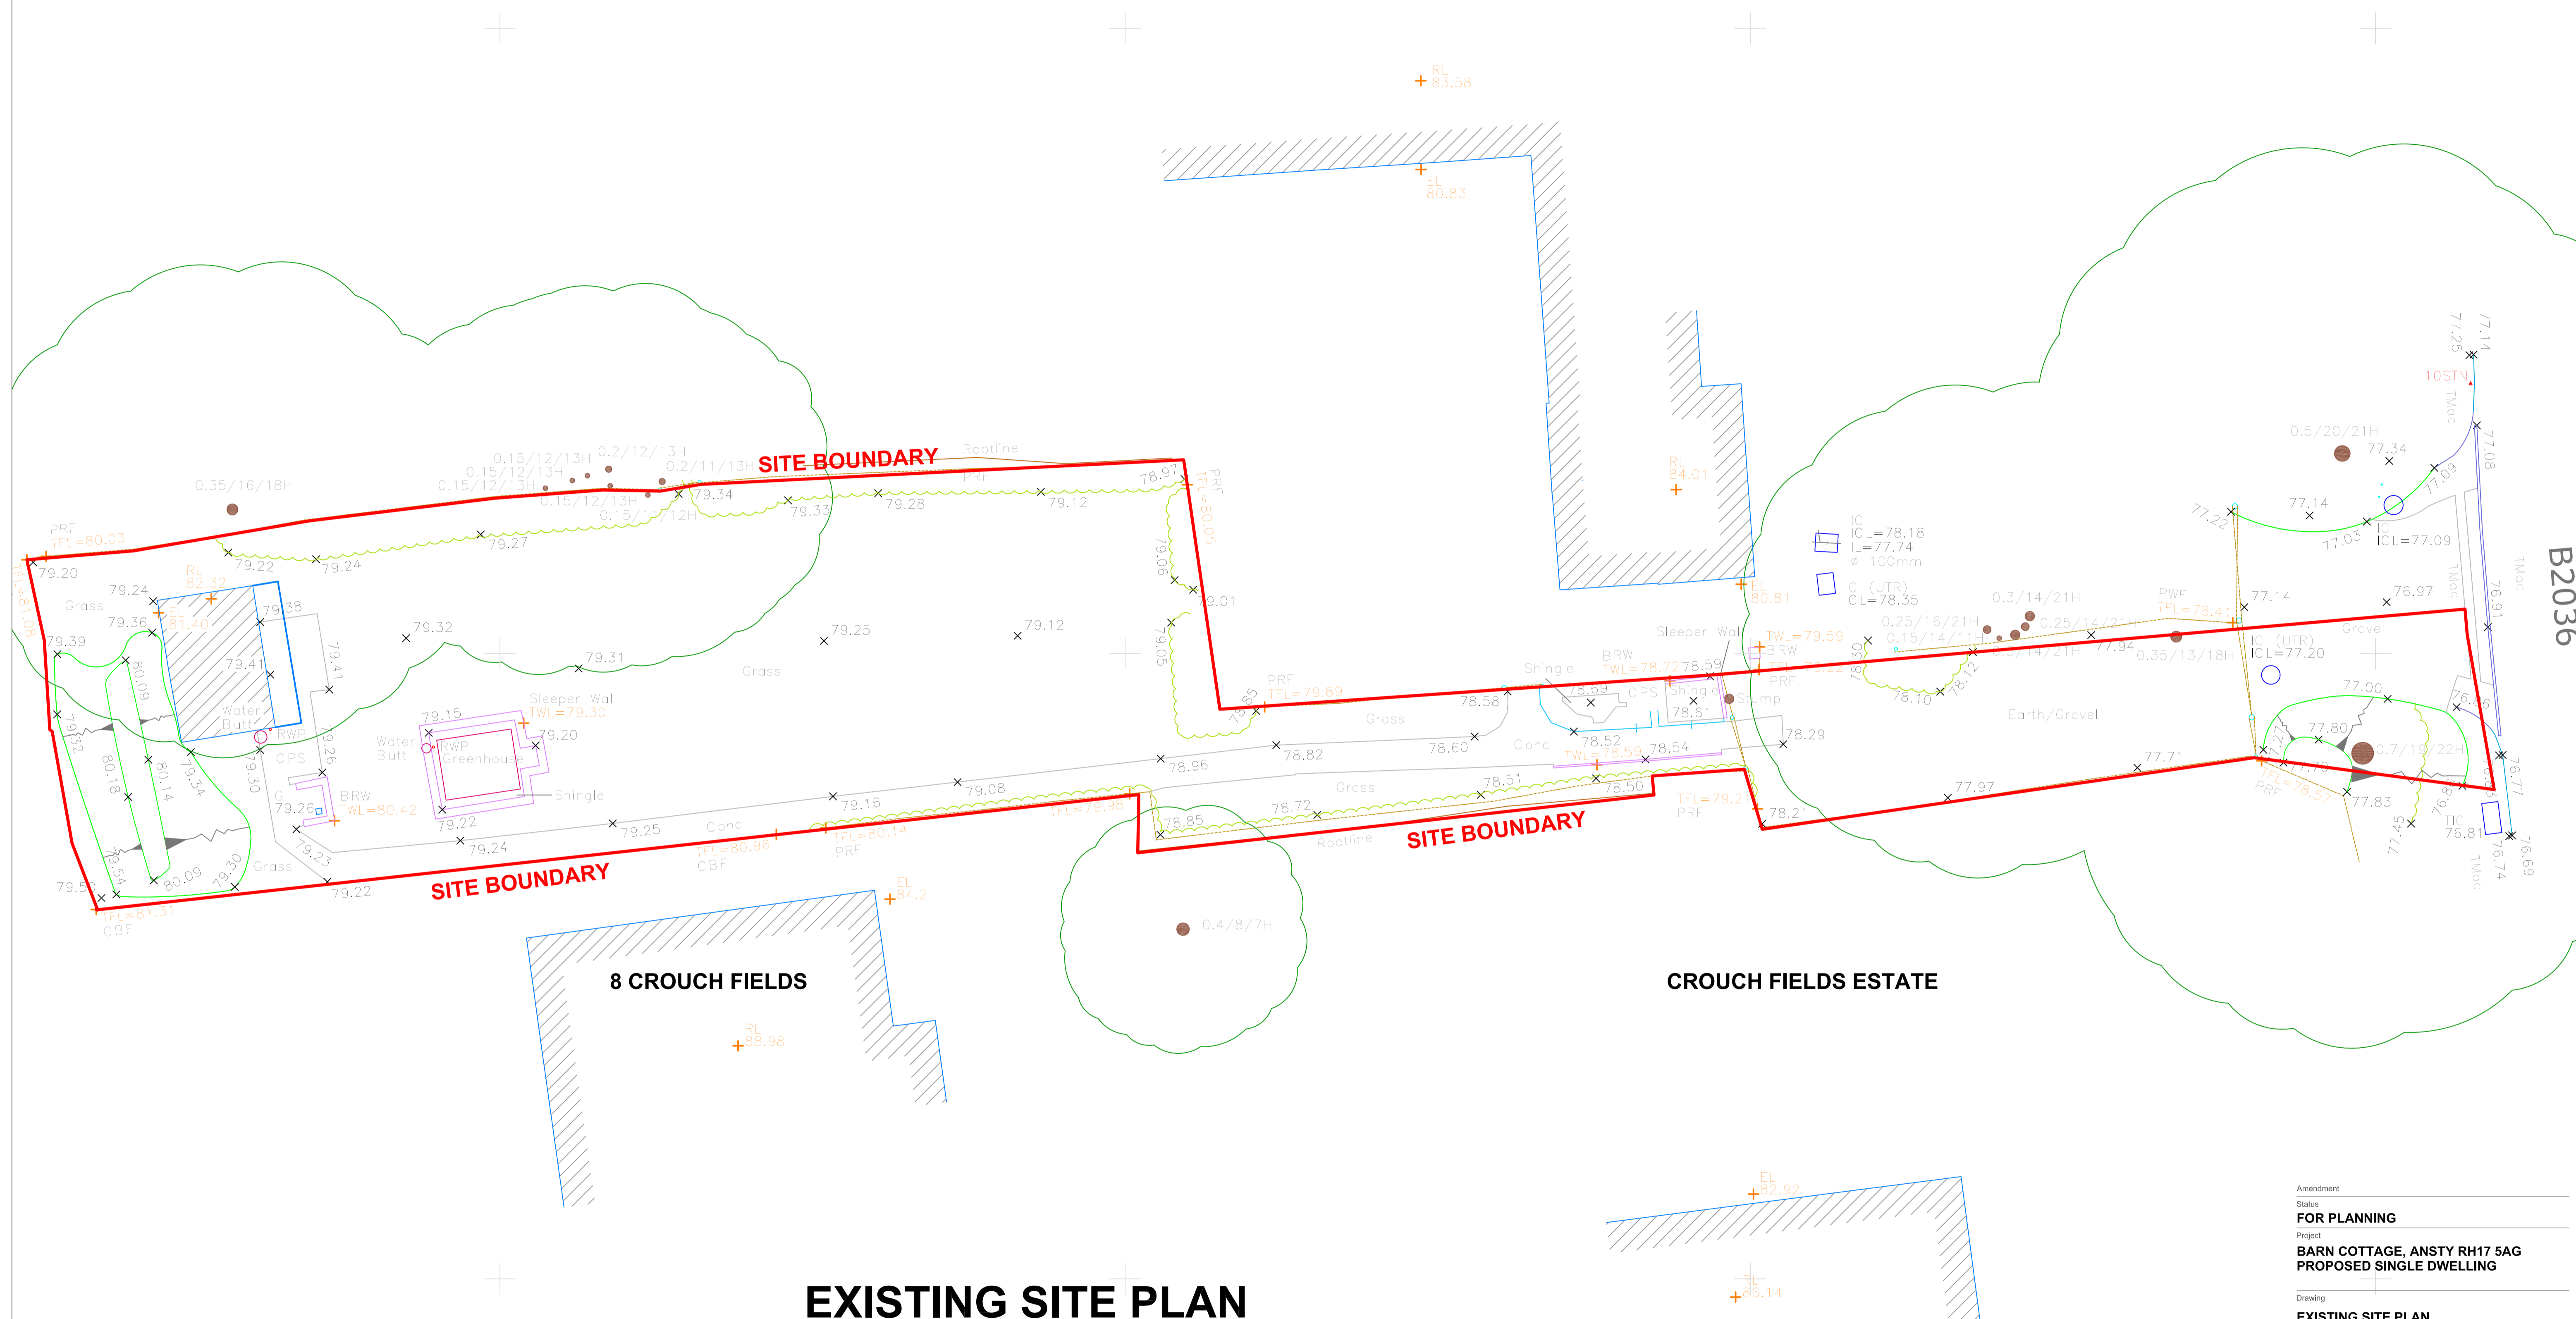

Amendment		
Status		
FOR PLANNING		
Project		
BARN COTTAGE, ANSTY RH17 5AG PROPOSED SINGLE DWELLING		
Drawing		
EXISTING SITE PLAN		
Project No.	Drawing No.	
PA058	P01-R2	
Scale at A1	Drawn By	Checked By
1:200	MRA	PA

PLACES
architects

Lone Oak, Broad Street, Cuckfield, West Sussex
RH17 5DX
T: 01444 682110 | M: 07793 416687
E: mavery@placesarchitects.co.uk