




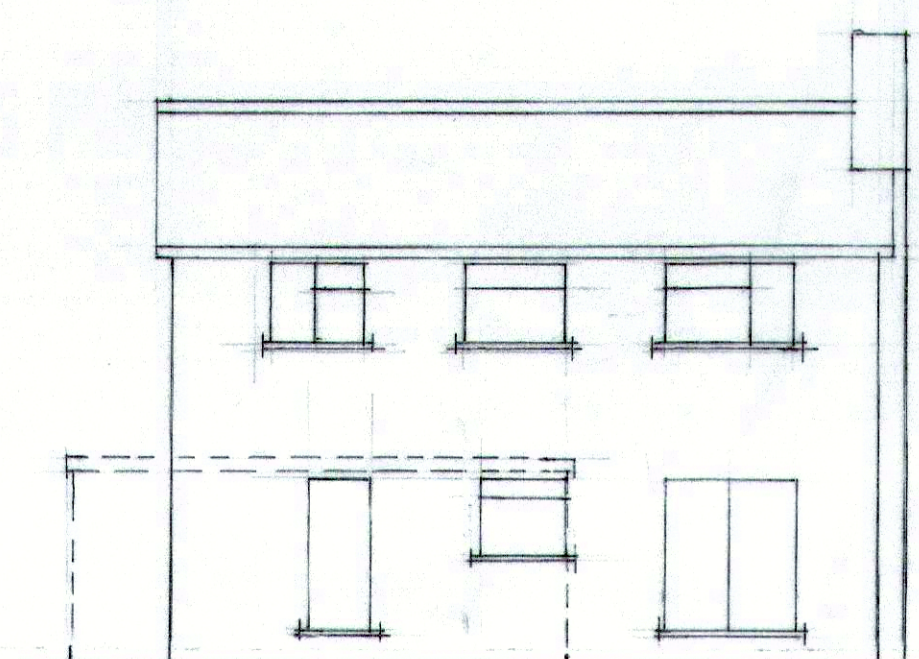


REAR ELEVATION
EXISTING
1:100

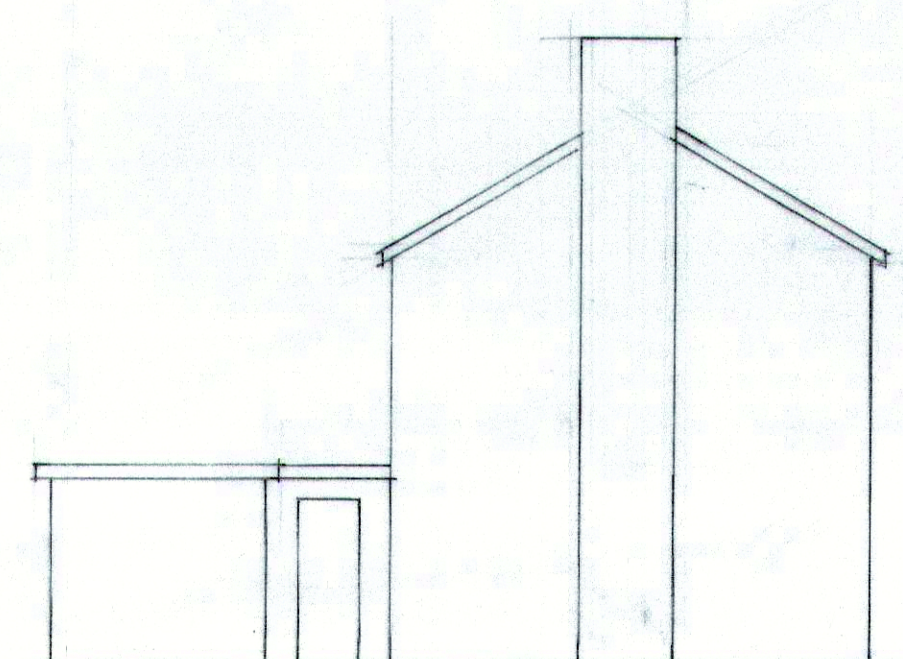


SIDE ELEVATION
EXISTING
1:100

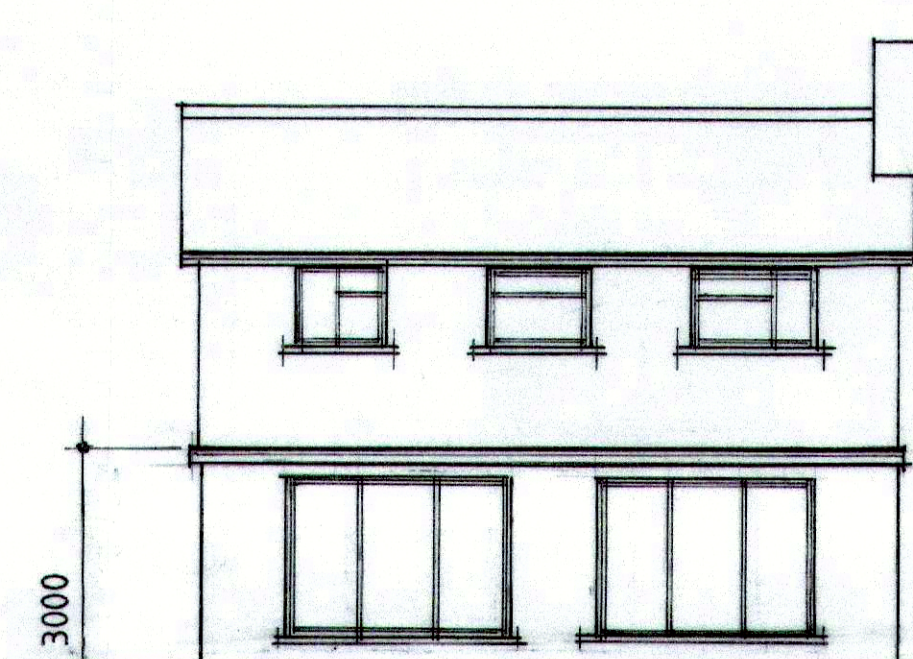


REAR ELEVATION
PROPOSED
1:100

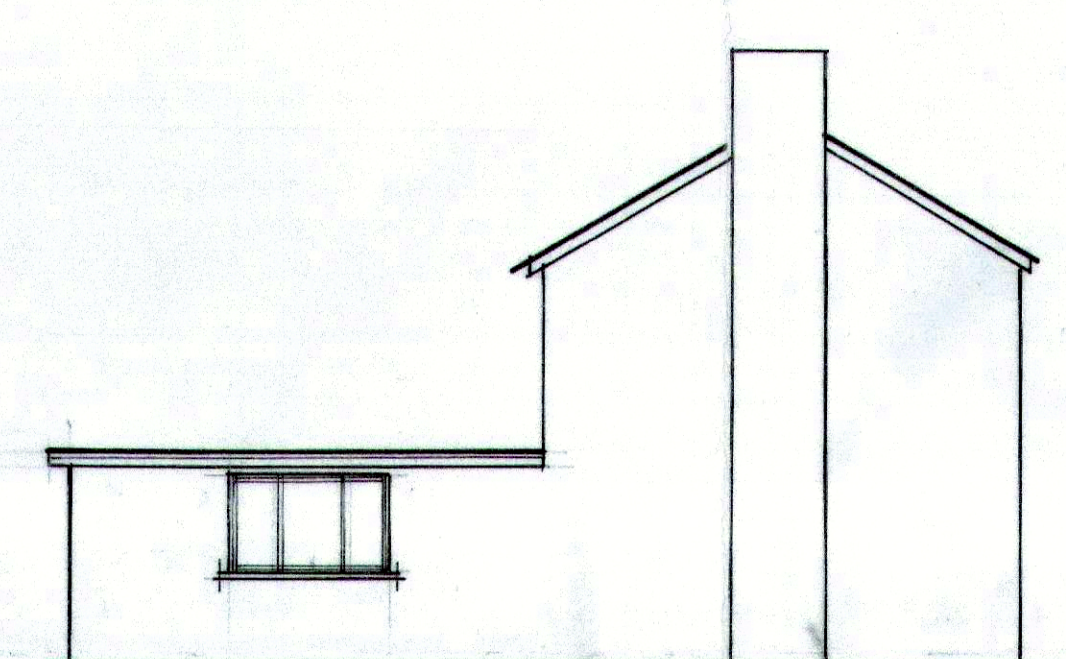


SIDE ELEVATION
PROPOSED
1:100

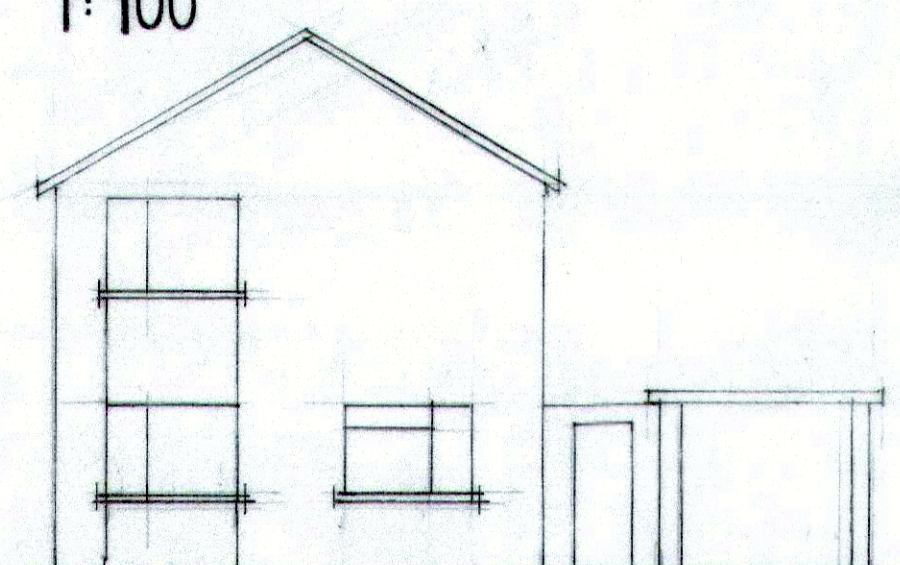


SIDE ELEVATION
EXISTING
1:100

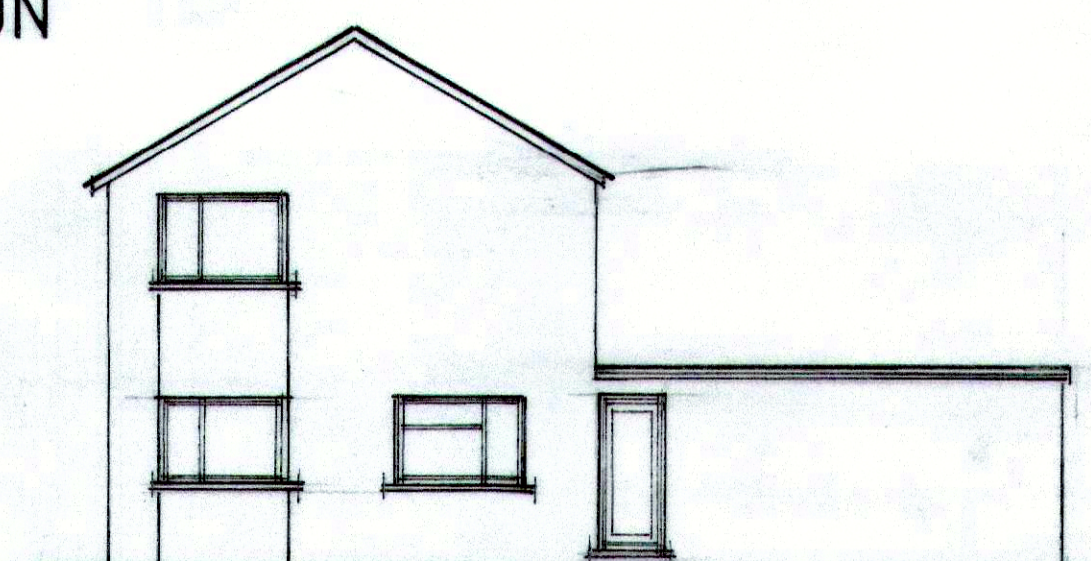

SIDE ELEVATION
PROPOSED
1:100

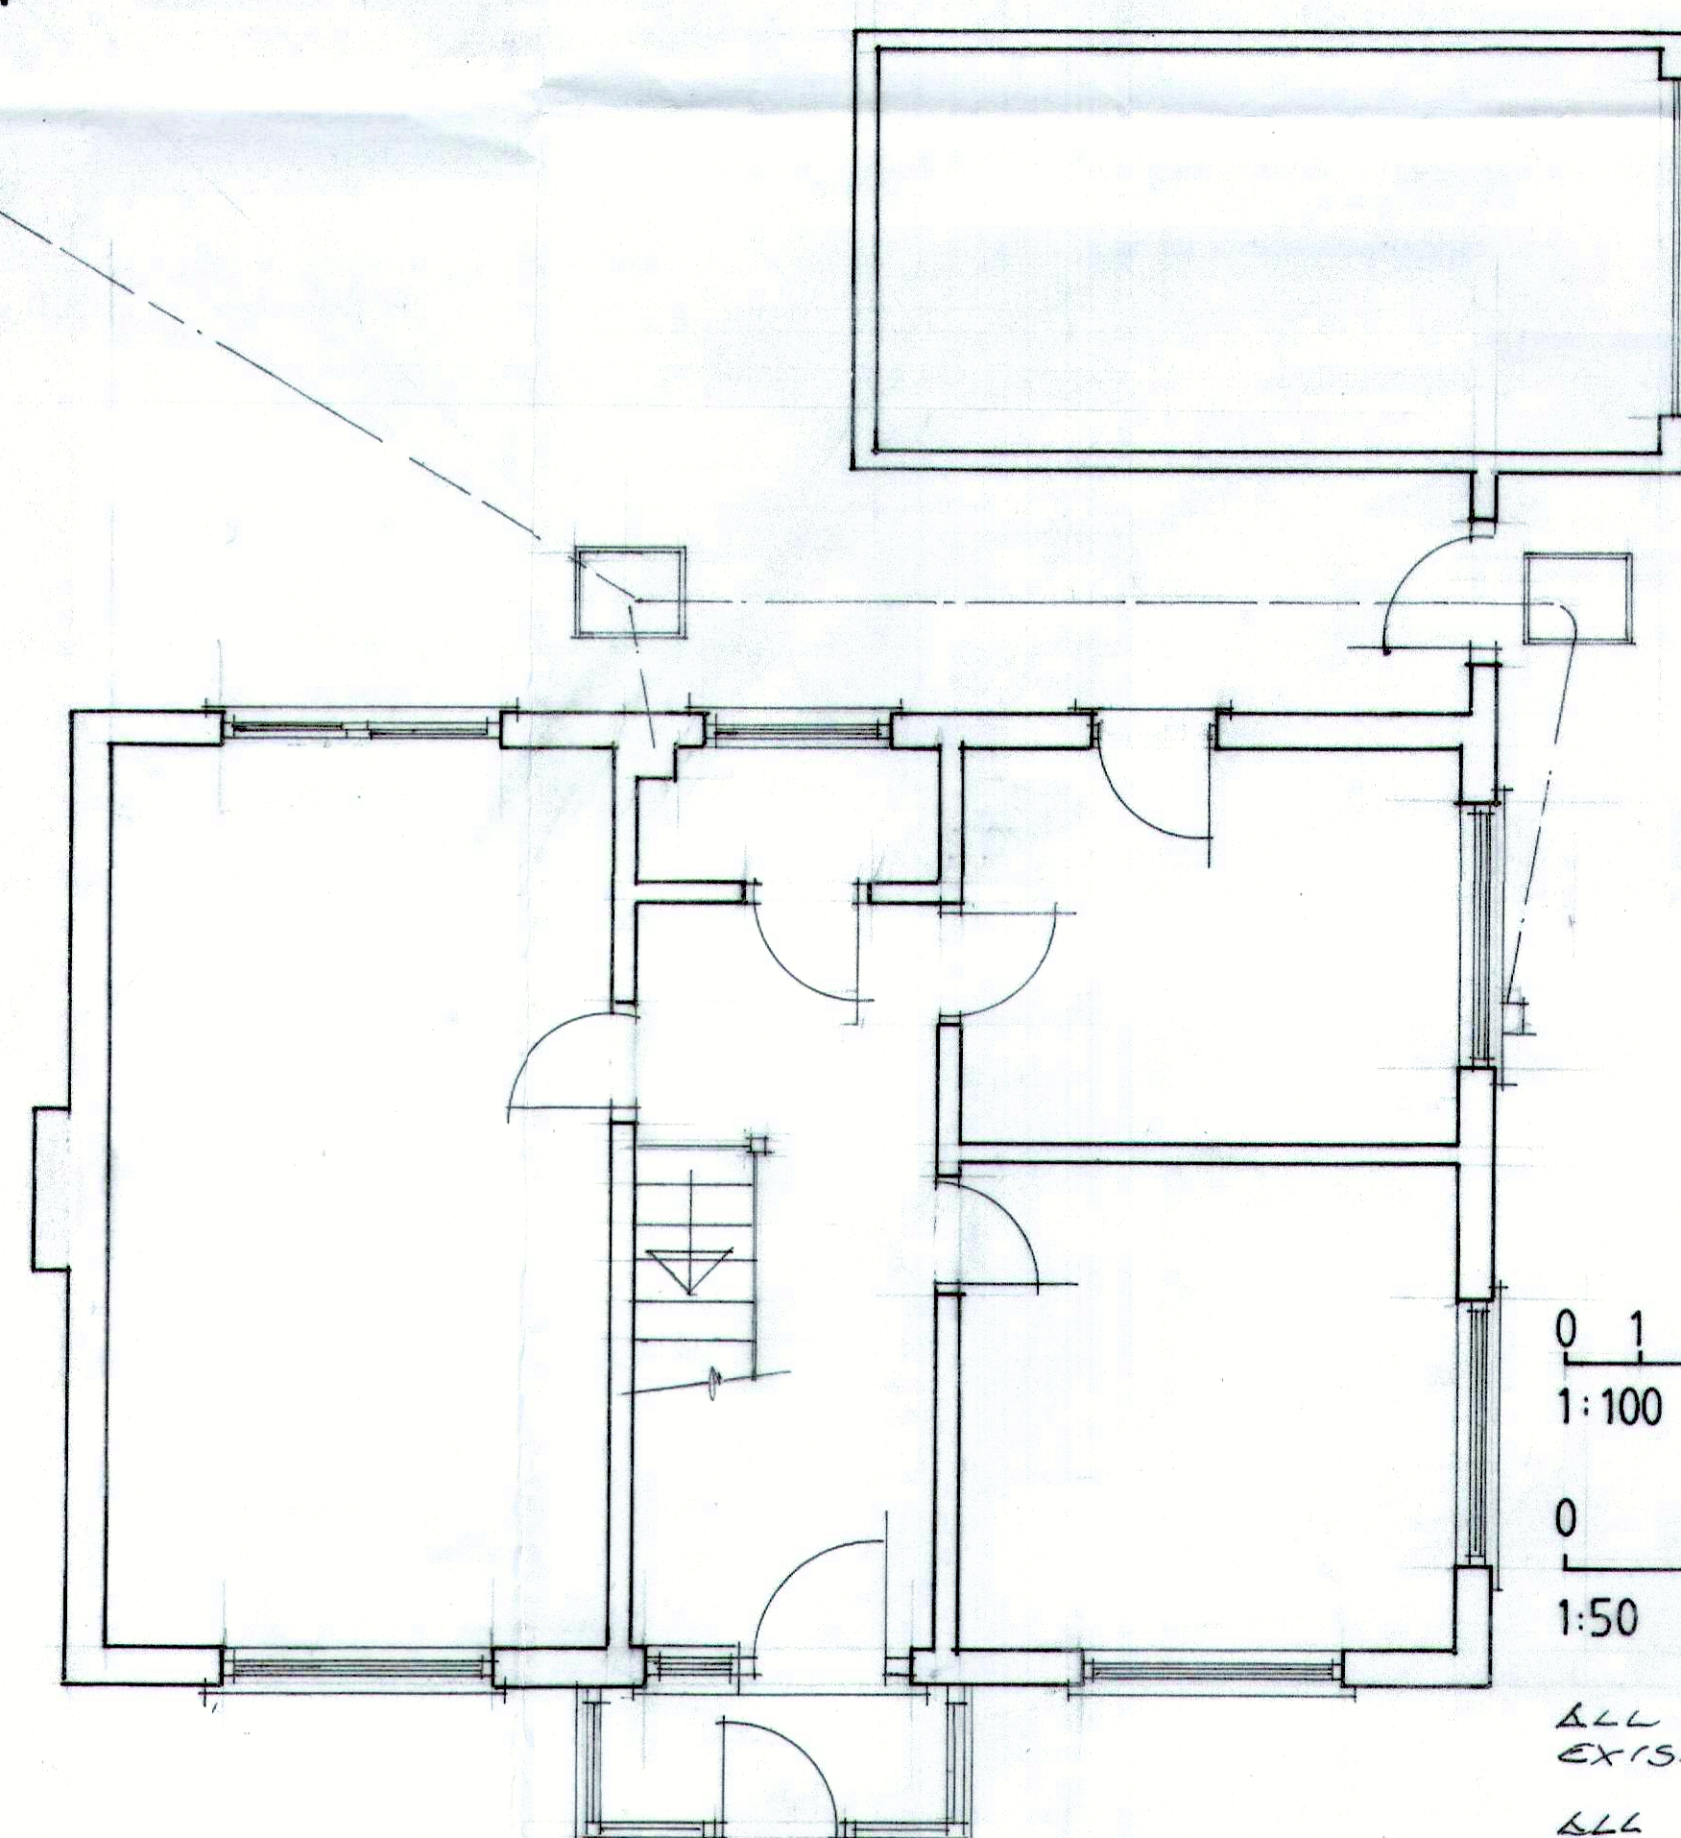

GROUND FLOOR
EXISTING
1:50

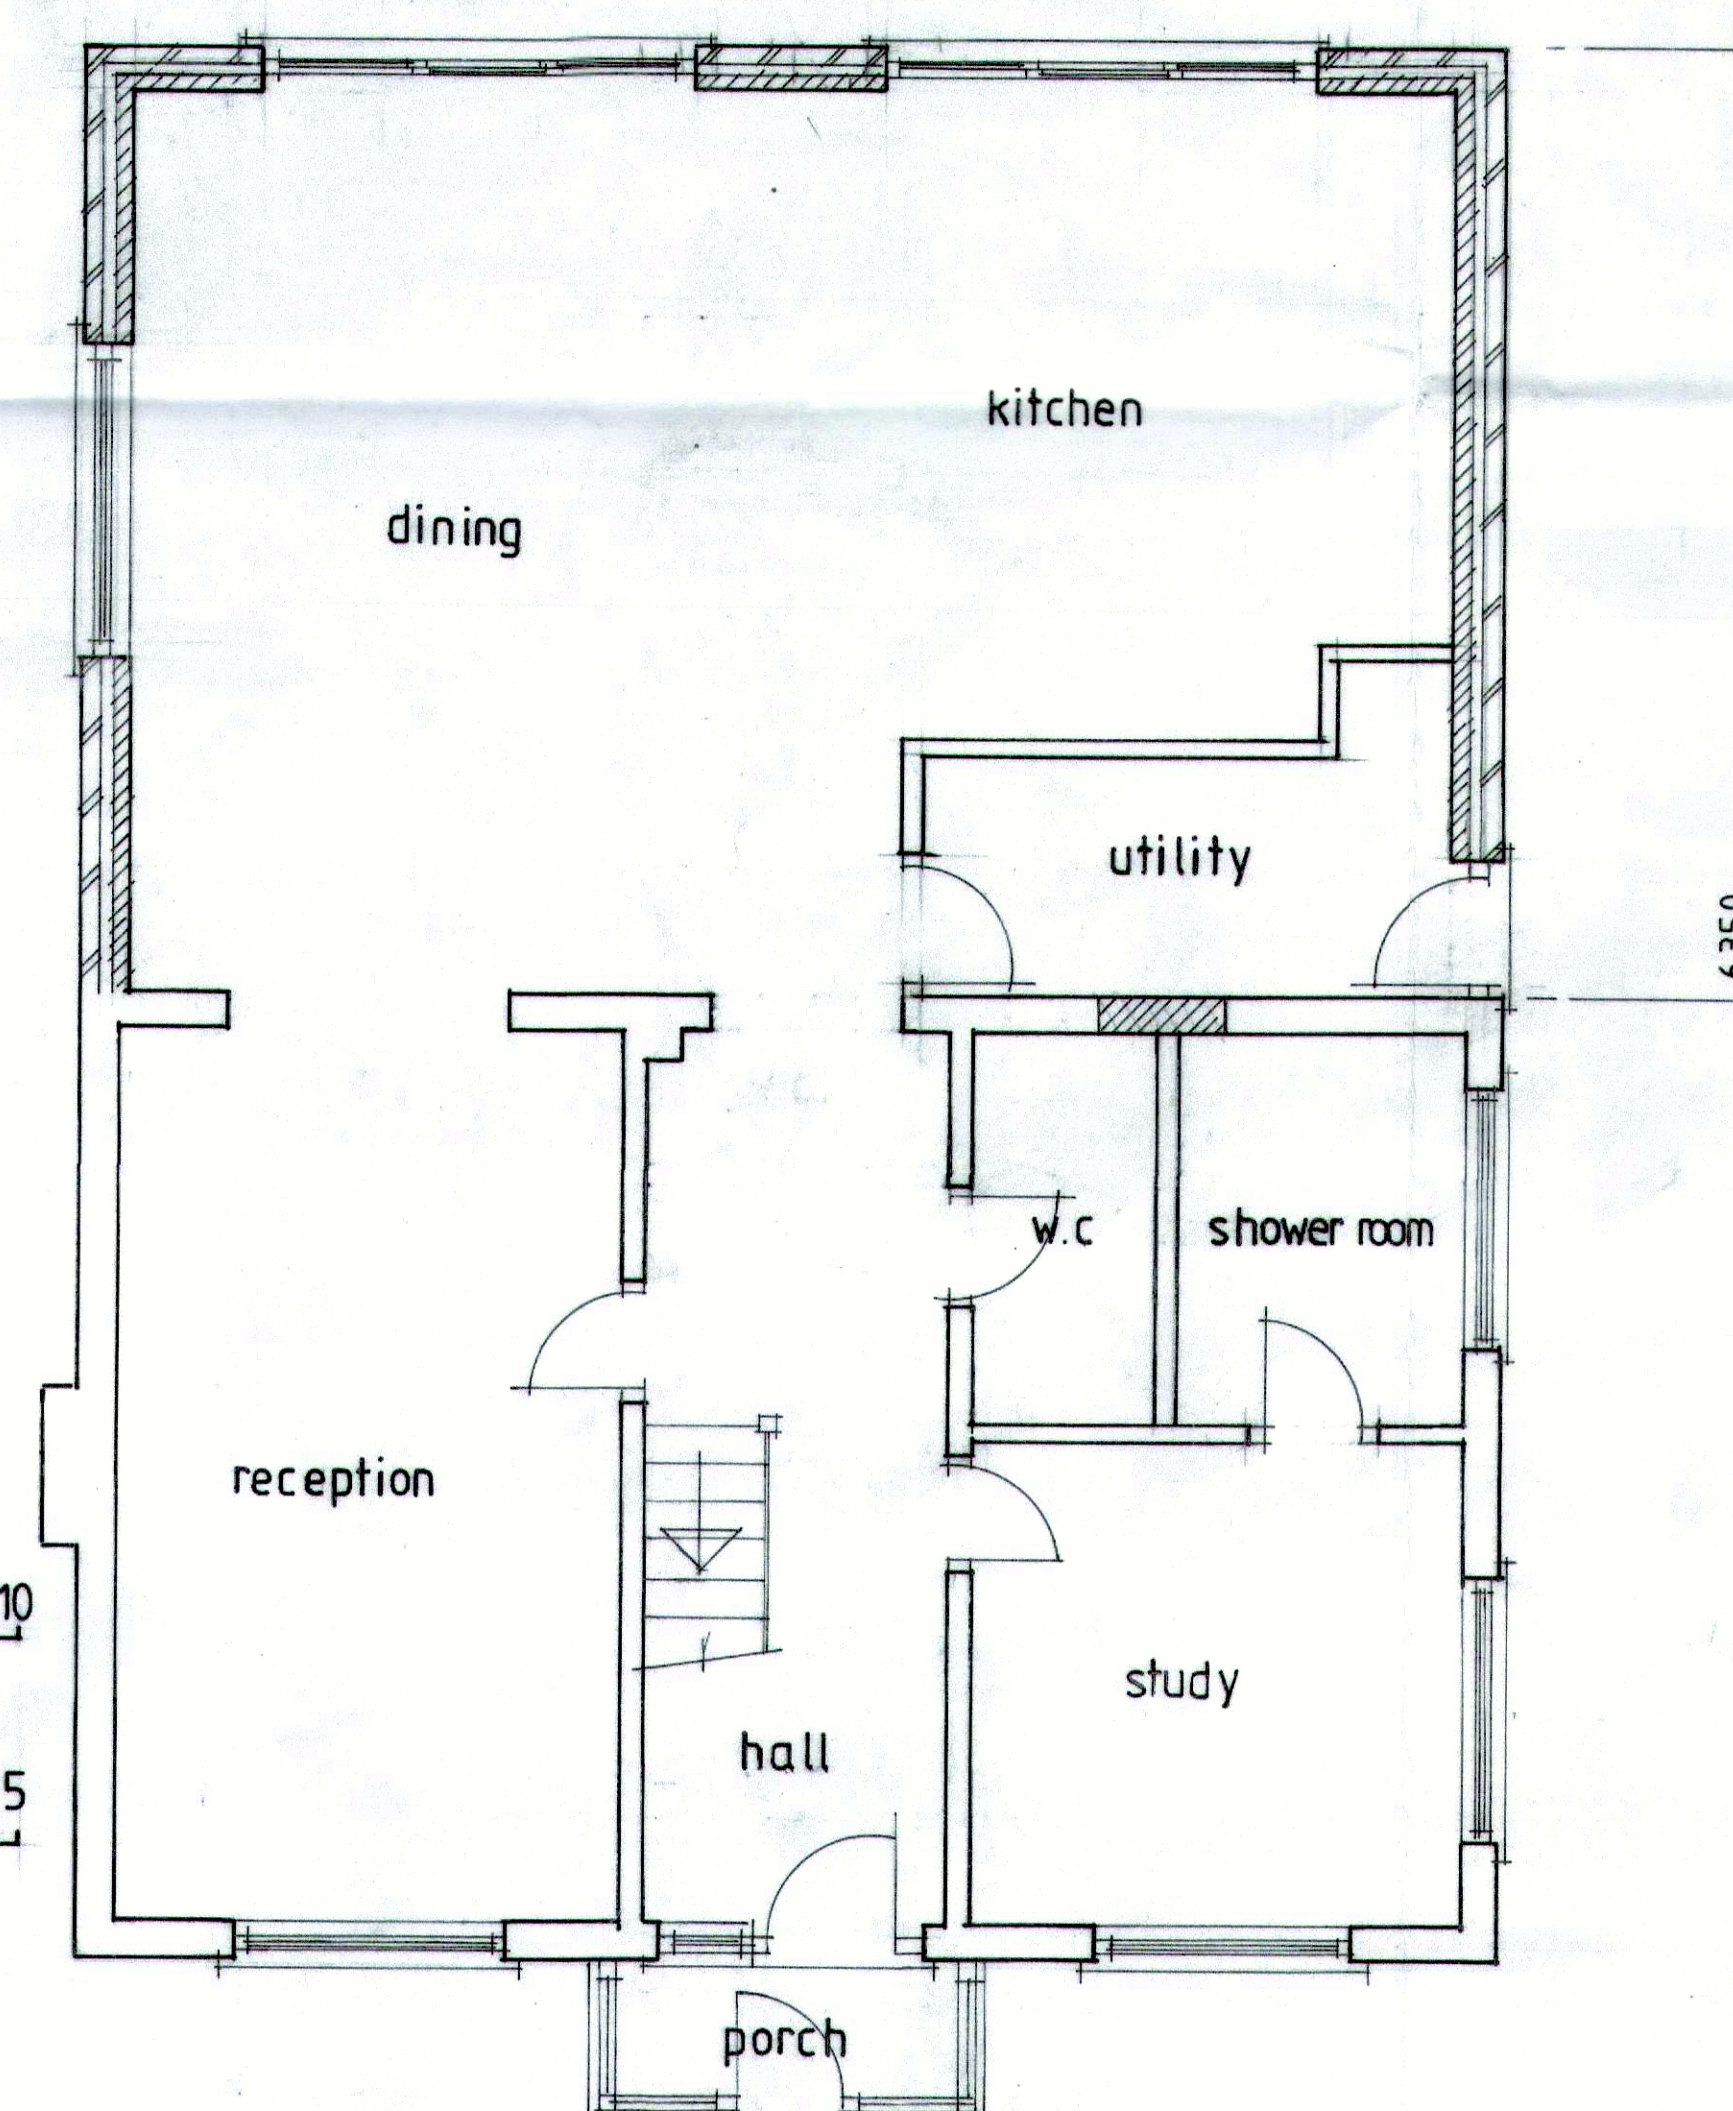

GROUND FLOOR
PROPOSED
1:50

0 1 2 3 4 5 6 7 8 9 10
1:100

0 1 2 3 4 5
1:50

ALL MATERIALS TO MATCH
EXISTING

ALL LEVELS TO MATCH
EXISTING

NOTES:

© copyright

ROBERT ELLIS

Mob : 07778 402635

Client

MR WHEELER

Job Title

1 SHEPHERDS WALK
HASOCKS
WEST SUSSEX
BN6 8EA

Drawing Title

PROPOSED SINGLE STOREY
REAR EXTENSION

Scale 1:100 50@ A1

Date JUN 25

Drawn by R.E.

Org. No.

4440 101