
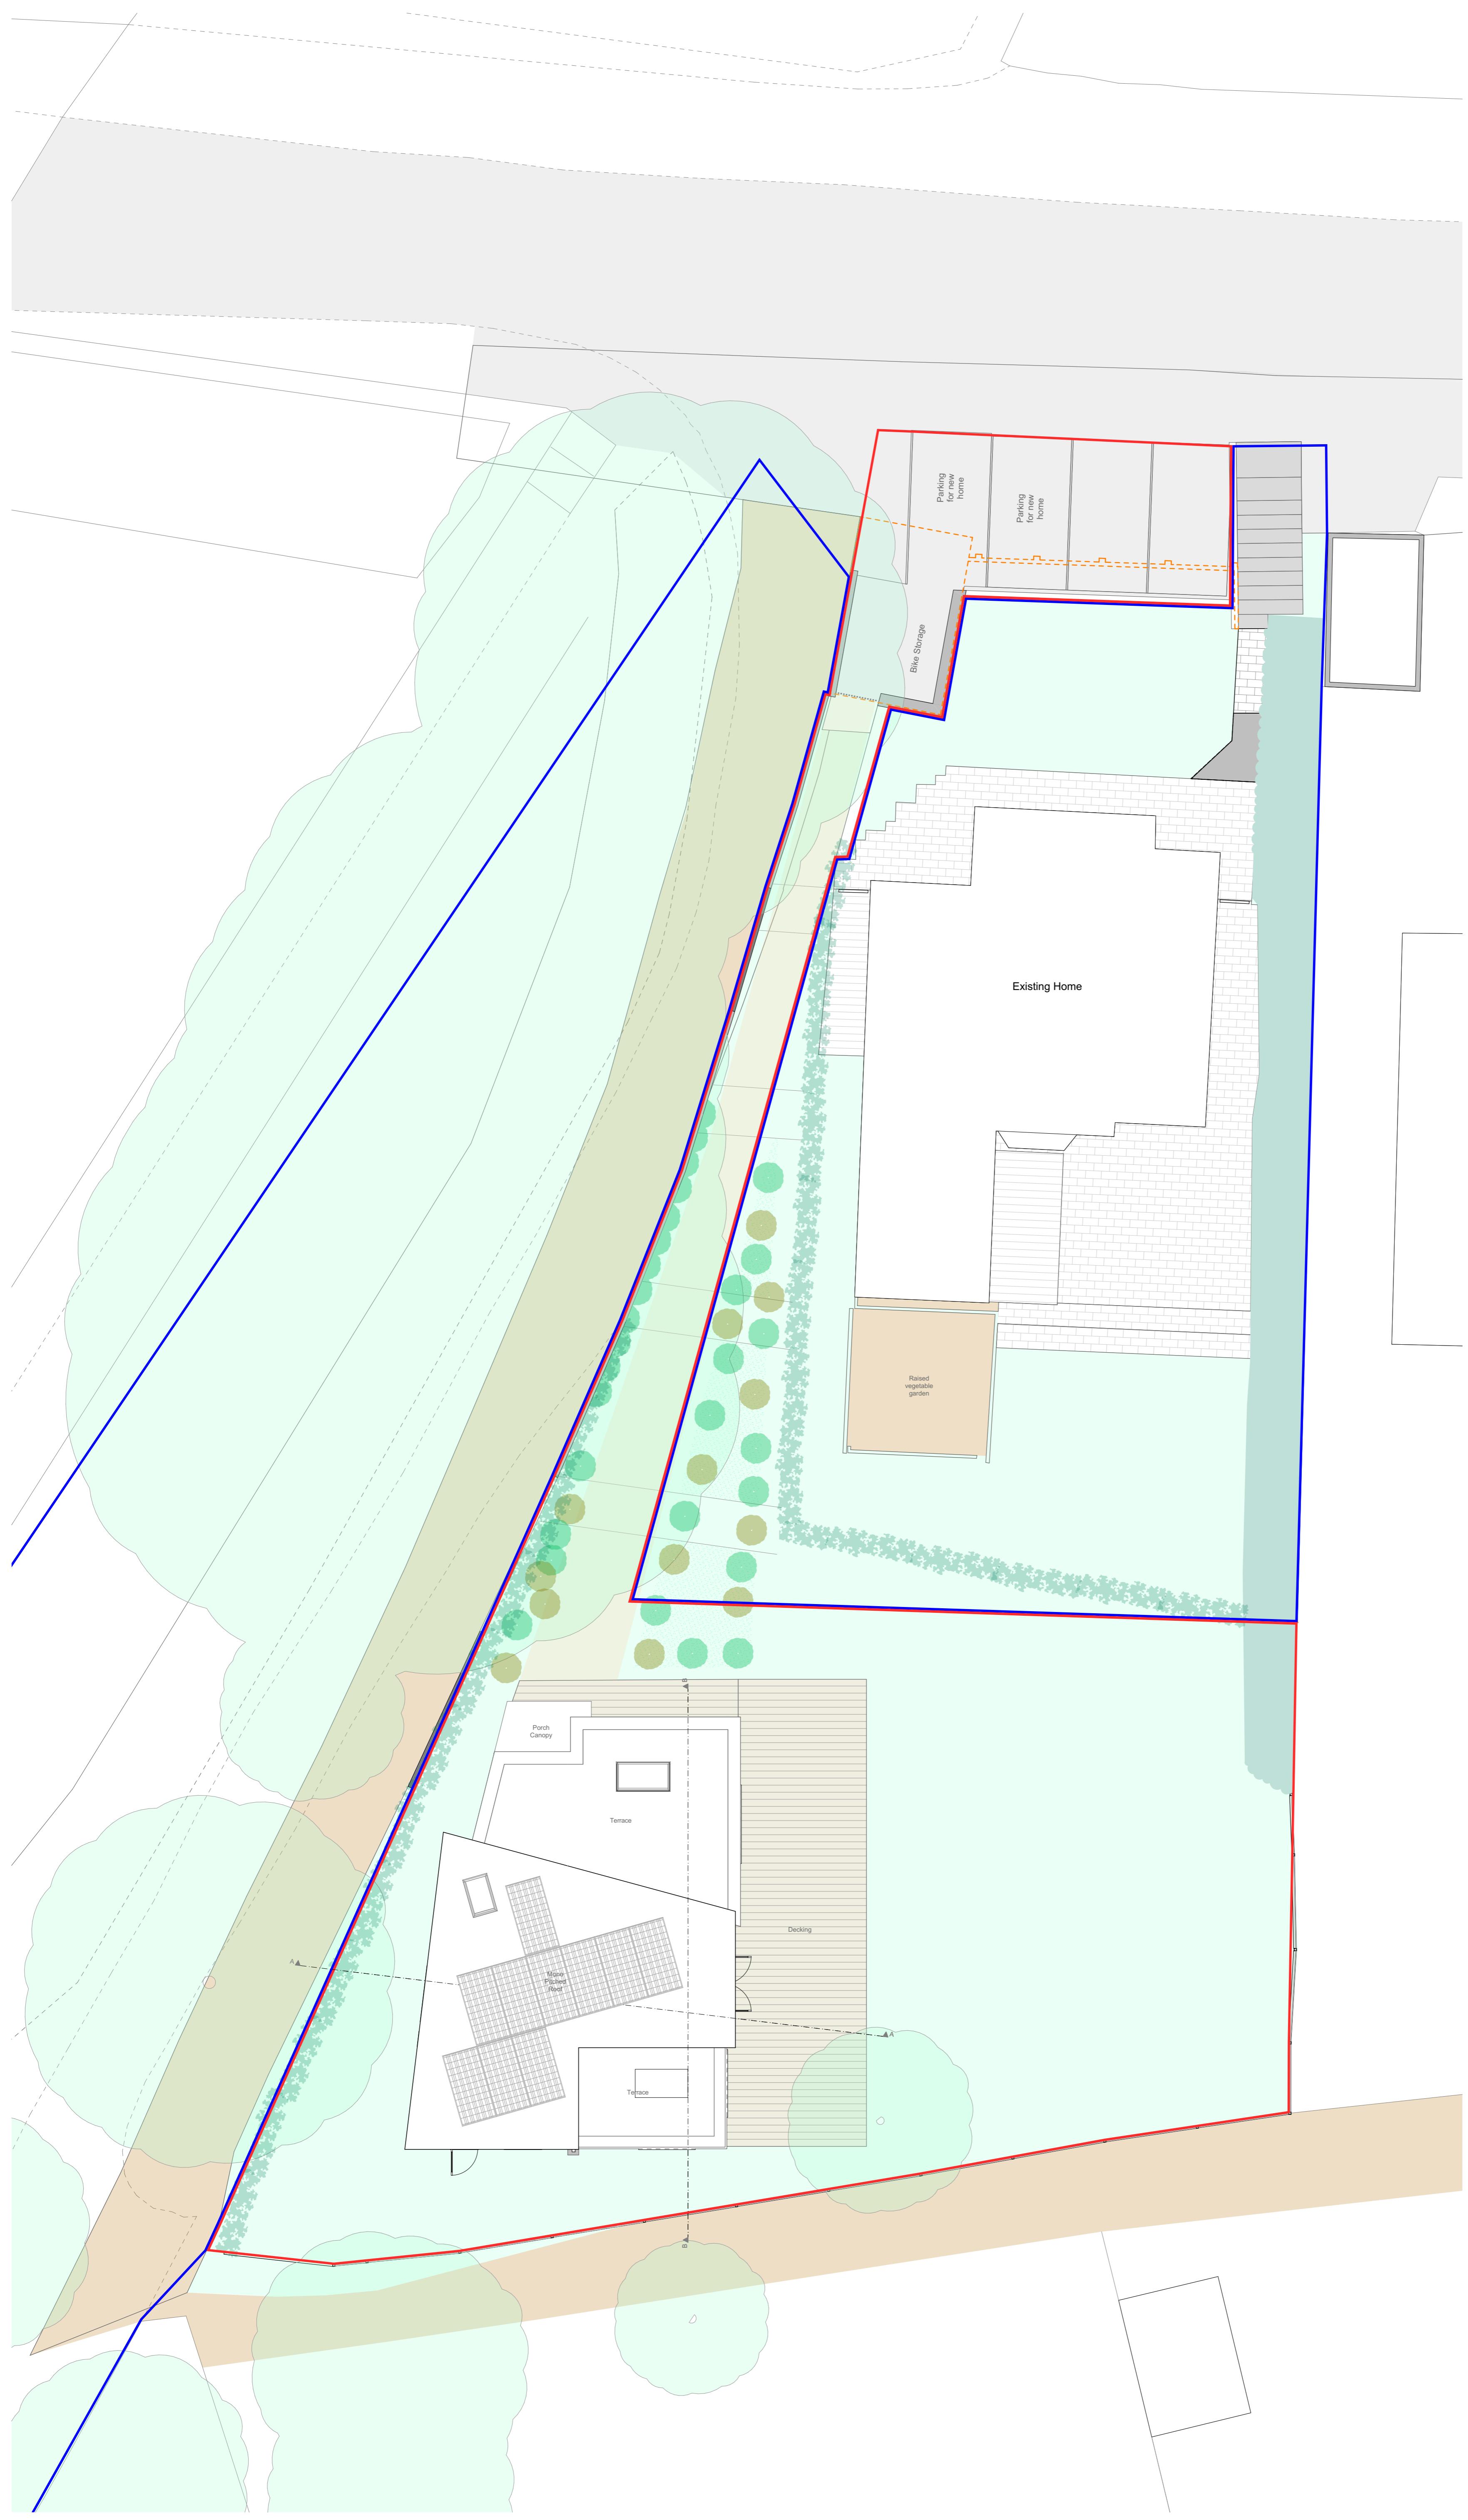


Notes
Do not scale off this drawing except for planning purposes
Check all dimensions on site before any work commences
All goods, materials and workmanship must conform to current building regulations, british standards and codes of practice.
Copyright of this drawing is to be retained by Ecotecture Ltd and must not be reproduced without written consent from the practice.

Drawing to be printed A1

0m 1m 2m 3m 4m 5m
Scale 1:100

 

RevID Transmitted Transmitted Layout Comment
By Date Date

ecotecture

ECOLOGICAL ARCHITECTURE

01444 416745 info@ecotecture.co.uk
www.ecotecture.co.uk

31 Sussex Road Haywards Heath
West Sussex RH16 4DZ

Client: Michelle Coe

Address: 2 Keymer Road
Hassocks
BN6 8HA

Description: Proposed Site Plan

Scale: 1:100 Date:
Drawn: BI Checked: JS

Drawing No: 775 /302D