

## Notes


Do not scale off this drawing except for planning purposes

Check all dimensions on site before any work commences


All goods, materials and workmanship must conform to current building regulations, british standards and codes of practice.

Copyright of this drawing is to be retained by Ecotecture Ltd and must not be reproduced without written consent from the practice.


Drawing to be printed A3

 


Scale 1-100

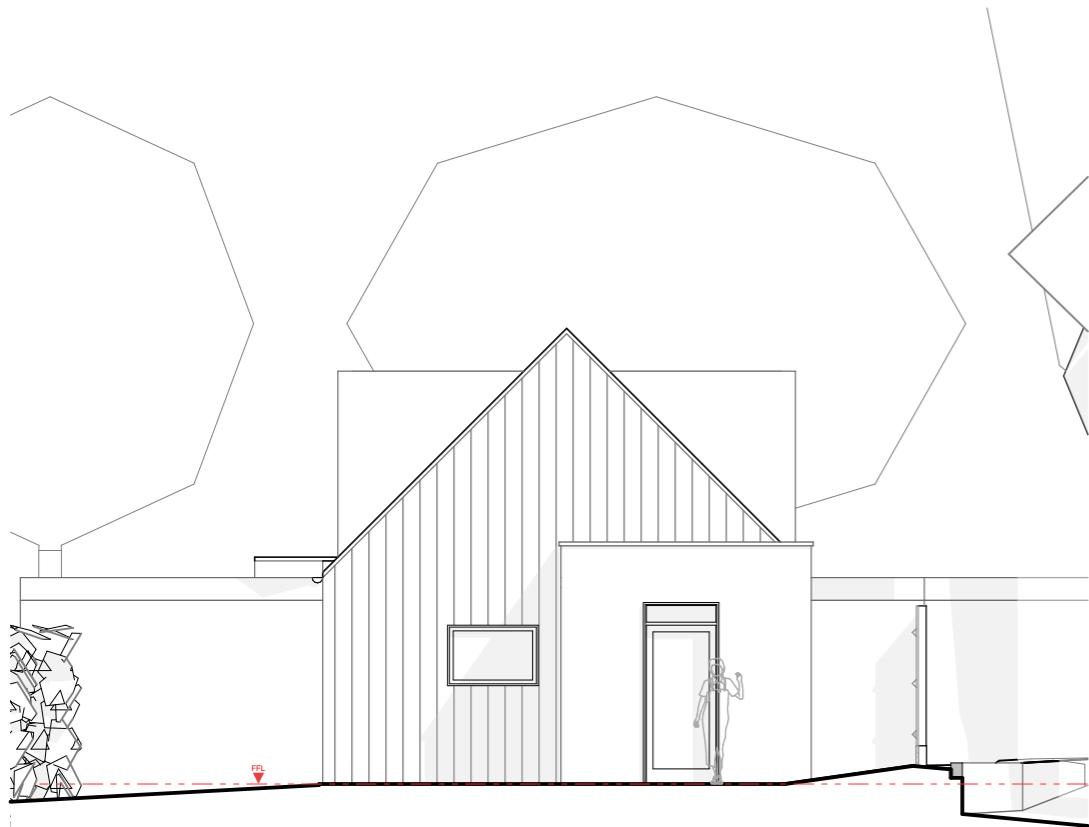


Proposed North Elevation

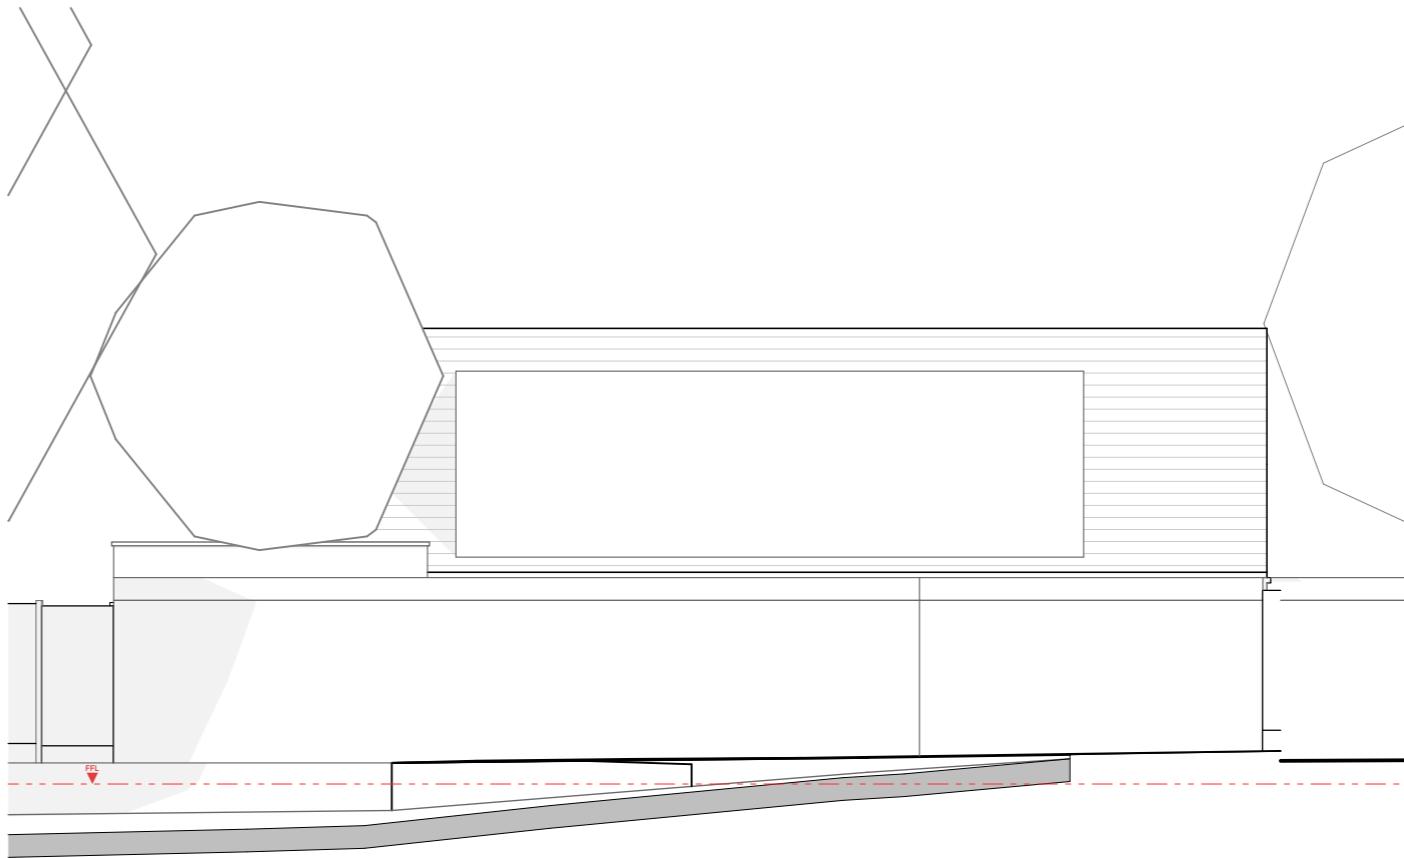

Proposed West Elevation

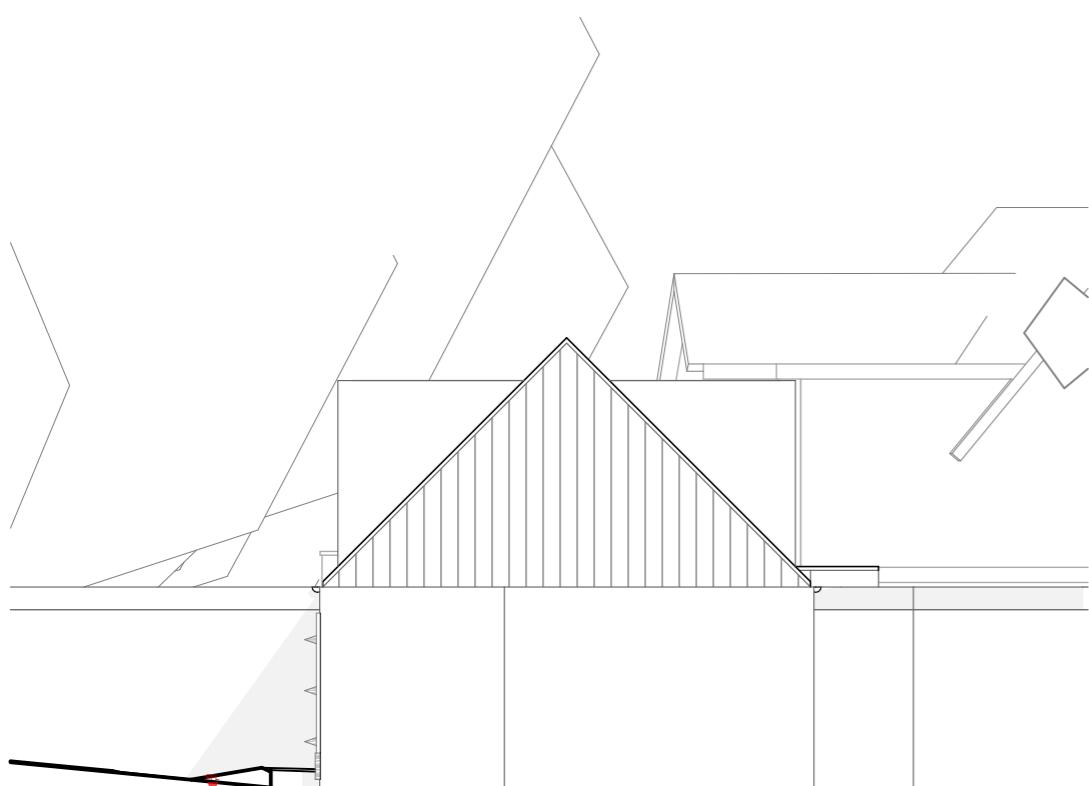

Proposed South Elevation

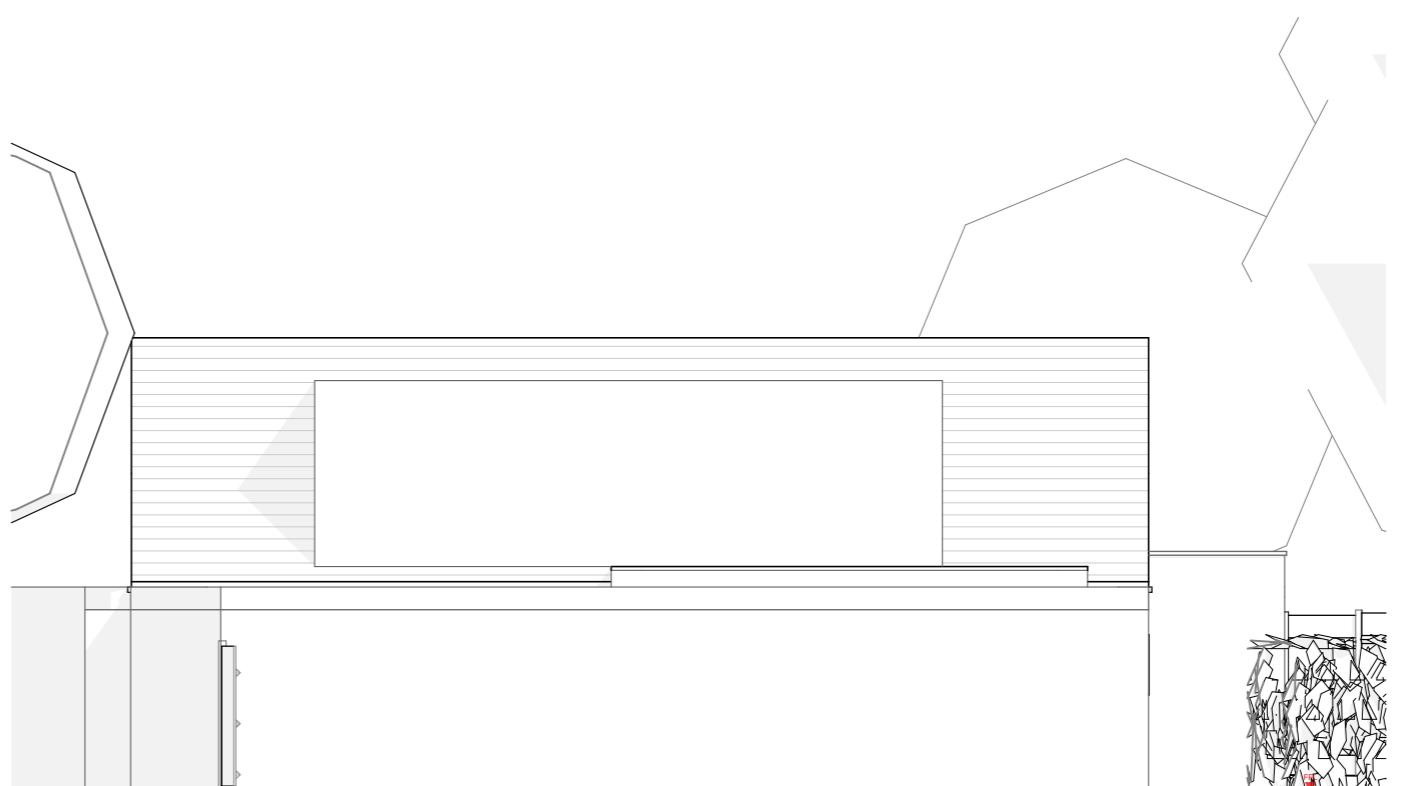

Proposed East Elevation

RevID	Transmittal Set	Transmittal Date	Layout Comment

PLANNING

**ecotecture**  
ECOLOGICAL ARCHITECTURE

01444 416745 info@ecotecture.co.uk  
www.ecotecture.co.uk

31 Sussex Road Haywards Heath  
West Sussex RH16 4DZ

Client: Michelle Coe

Address: 2 Keymer Road  
Hassocks  
BN6 8HA

Description: Proposed Elevations

Scale: 1:100 Date: 04/08/2025  
Drawn: BI Checked: JS

Drawing No: 775 / 321