



Notes

Do not scale off this drawing except for planning purposes
Check all dimensions on site before any work commences
All goods, materials and workmanship must conform to current building regulations, british standards and codes of practice.
Copyright of this drawing is to be retained by Ecotecture Ltd and must not be reproduced without written consent from the practice.

Drawing to be printed A1

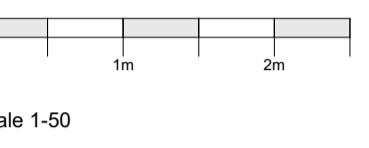

N

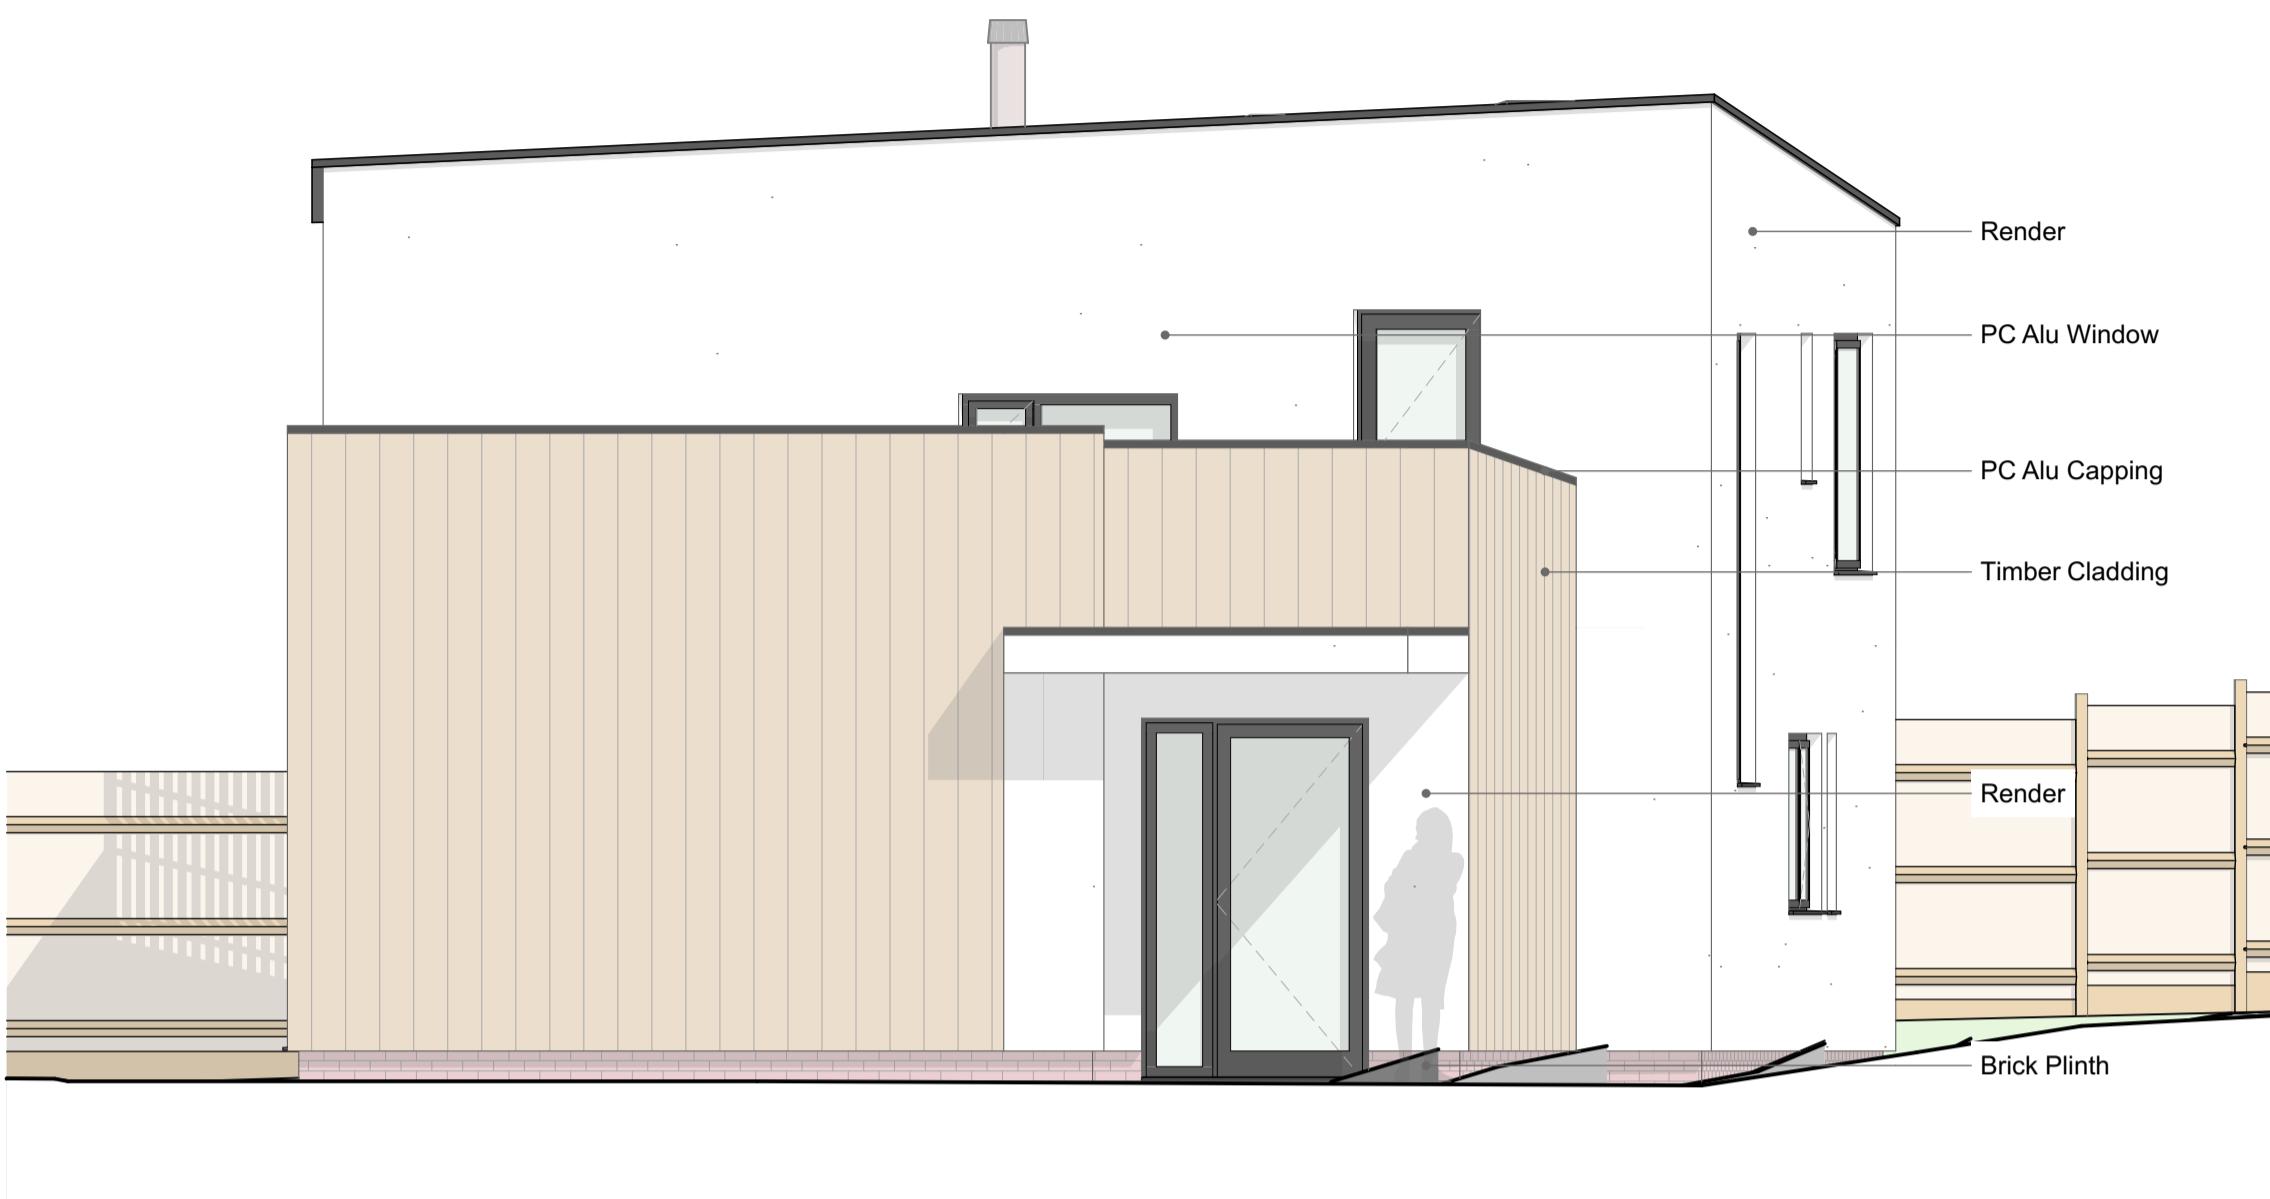


North Elevation



East Elevation



South Elevation

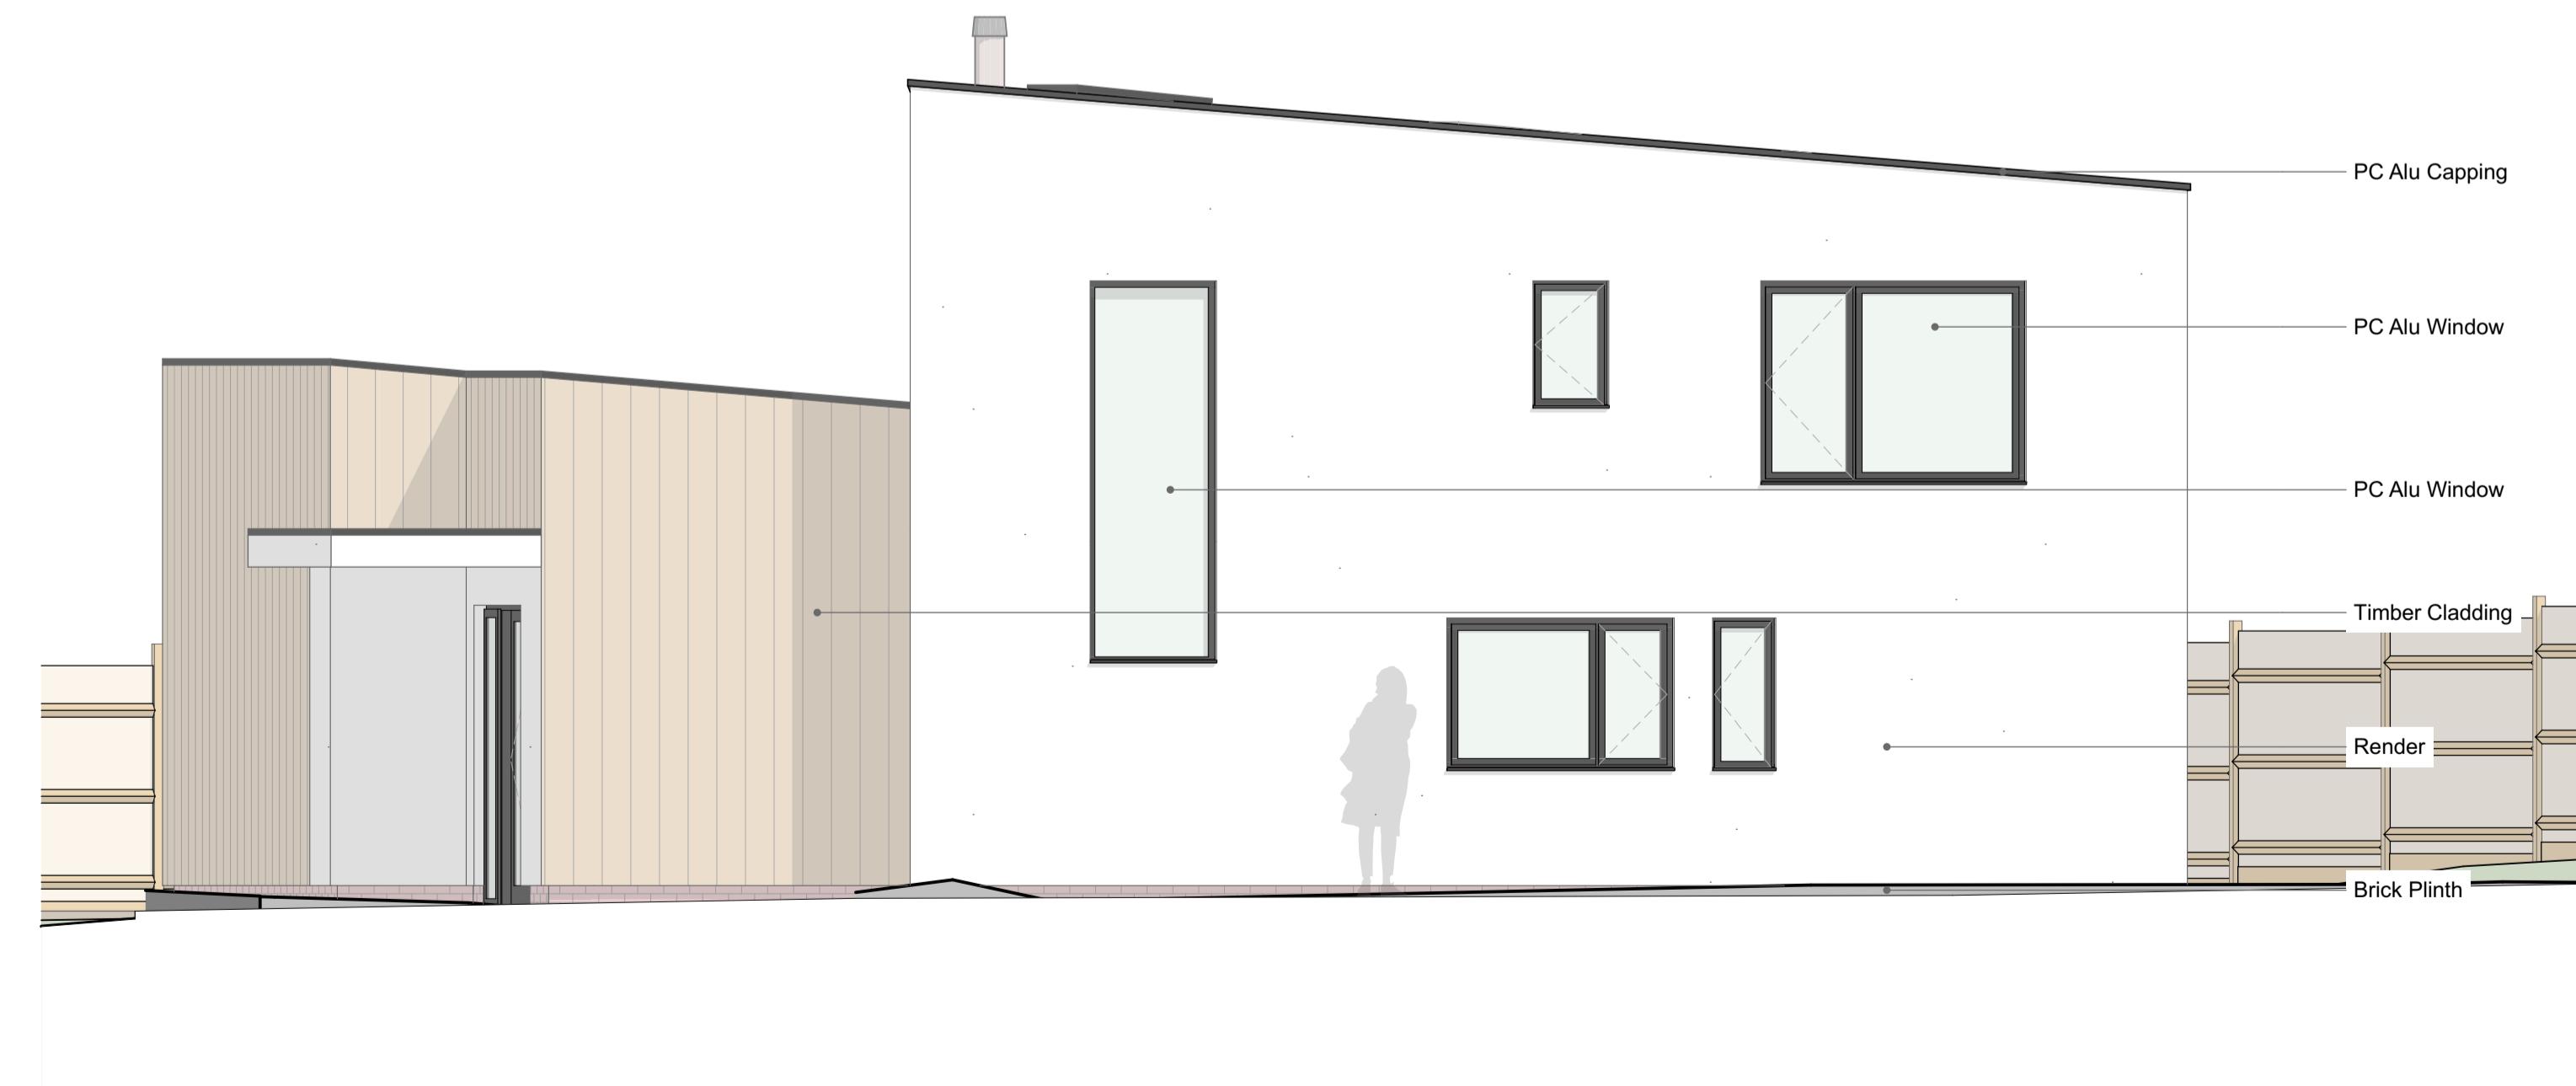

West Elevation

RevID	Trans	Trans	Comment
By	initials	initials	Date
Set Date			
ecotecture			
ECOLOGICAL ARCHITECTURE			
01444 416745	info@ecotecture.co.uk		
www.ecotecture.co.uk			
31 Sussex Road	Haywards Heath		
West Sussex	RH16 4DZ		
Client: Michelle Coe			
Address: 2 Keymer Road			
Hassocks			
BN6 8HA			
Description: Proposed E elevations			
Scale: 1:50	Date:		
Drawn: BJ	Checked: JS		
Drawing No: 775/321D			