



Notes

Do not scale off this drawing except for planning purposes
Check all dimensions on site before any work commences
All goods, materials and workmanship must conform to current building regulations, british standards and codes of practice.
Copyright of this drawing is to be retained by Ecotecture Ltd and must not be reproduced without written consent from the practice.


Drawing to be printed A1

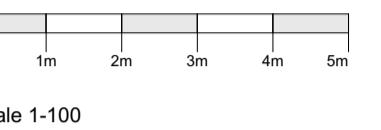

Scale 1:100

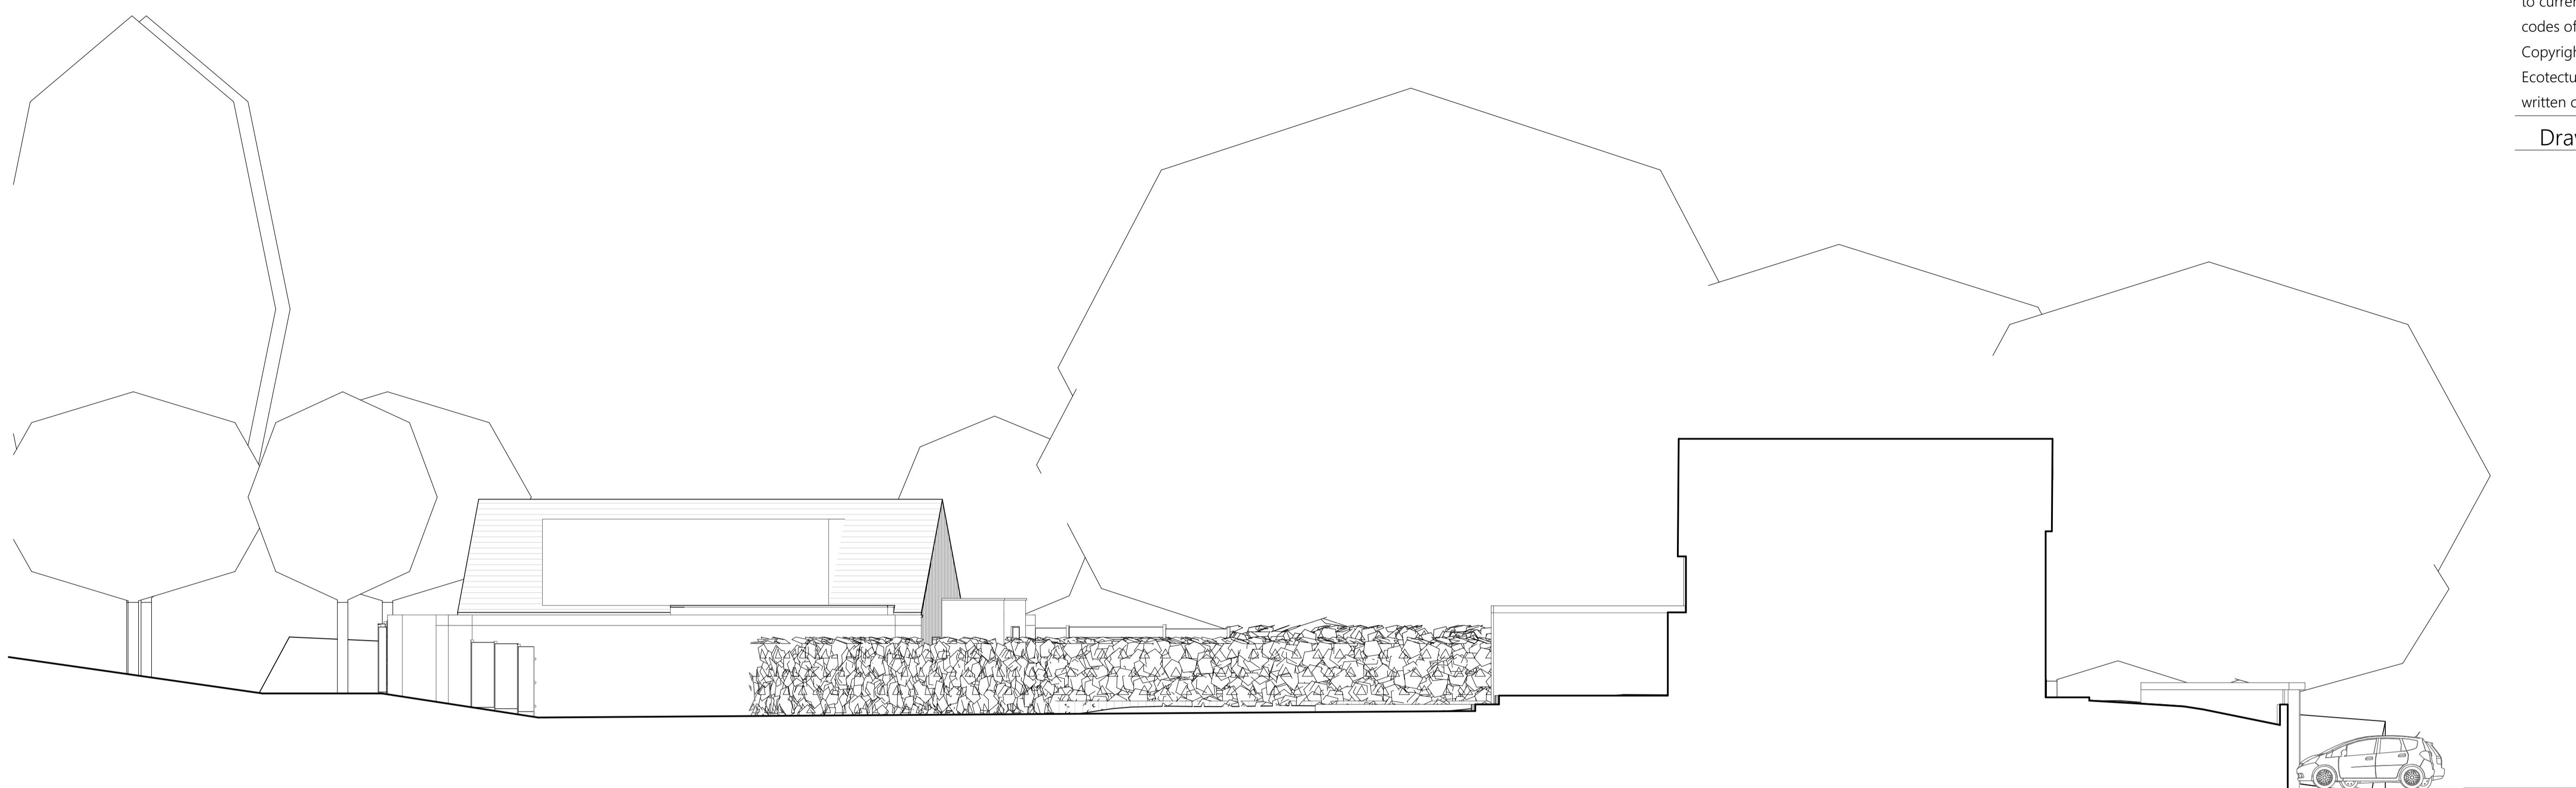

Proposed East Elevation

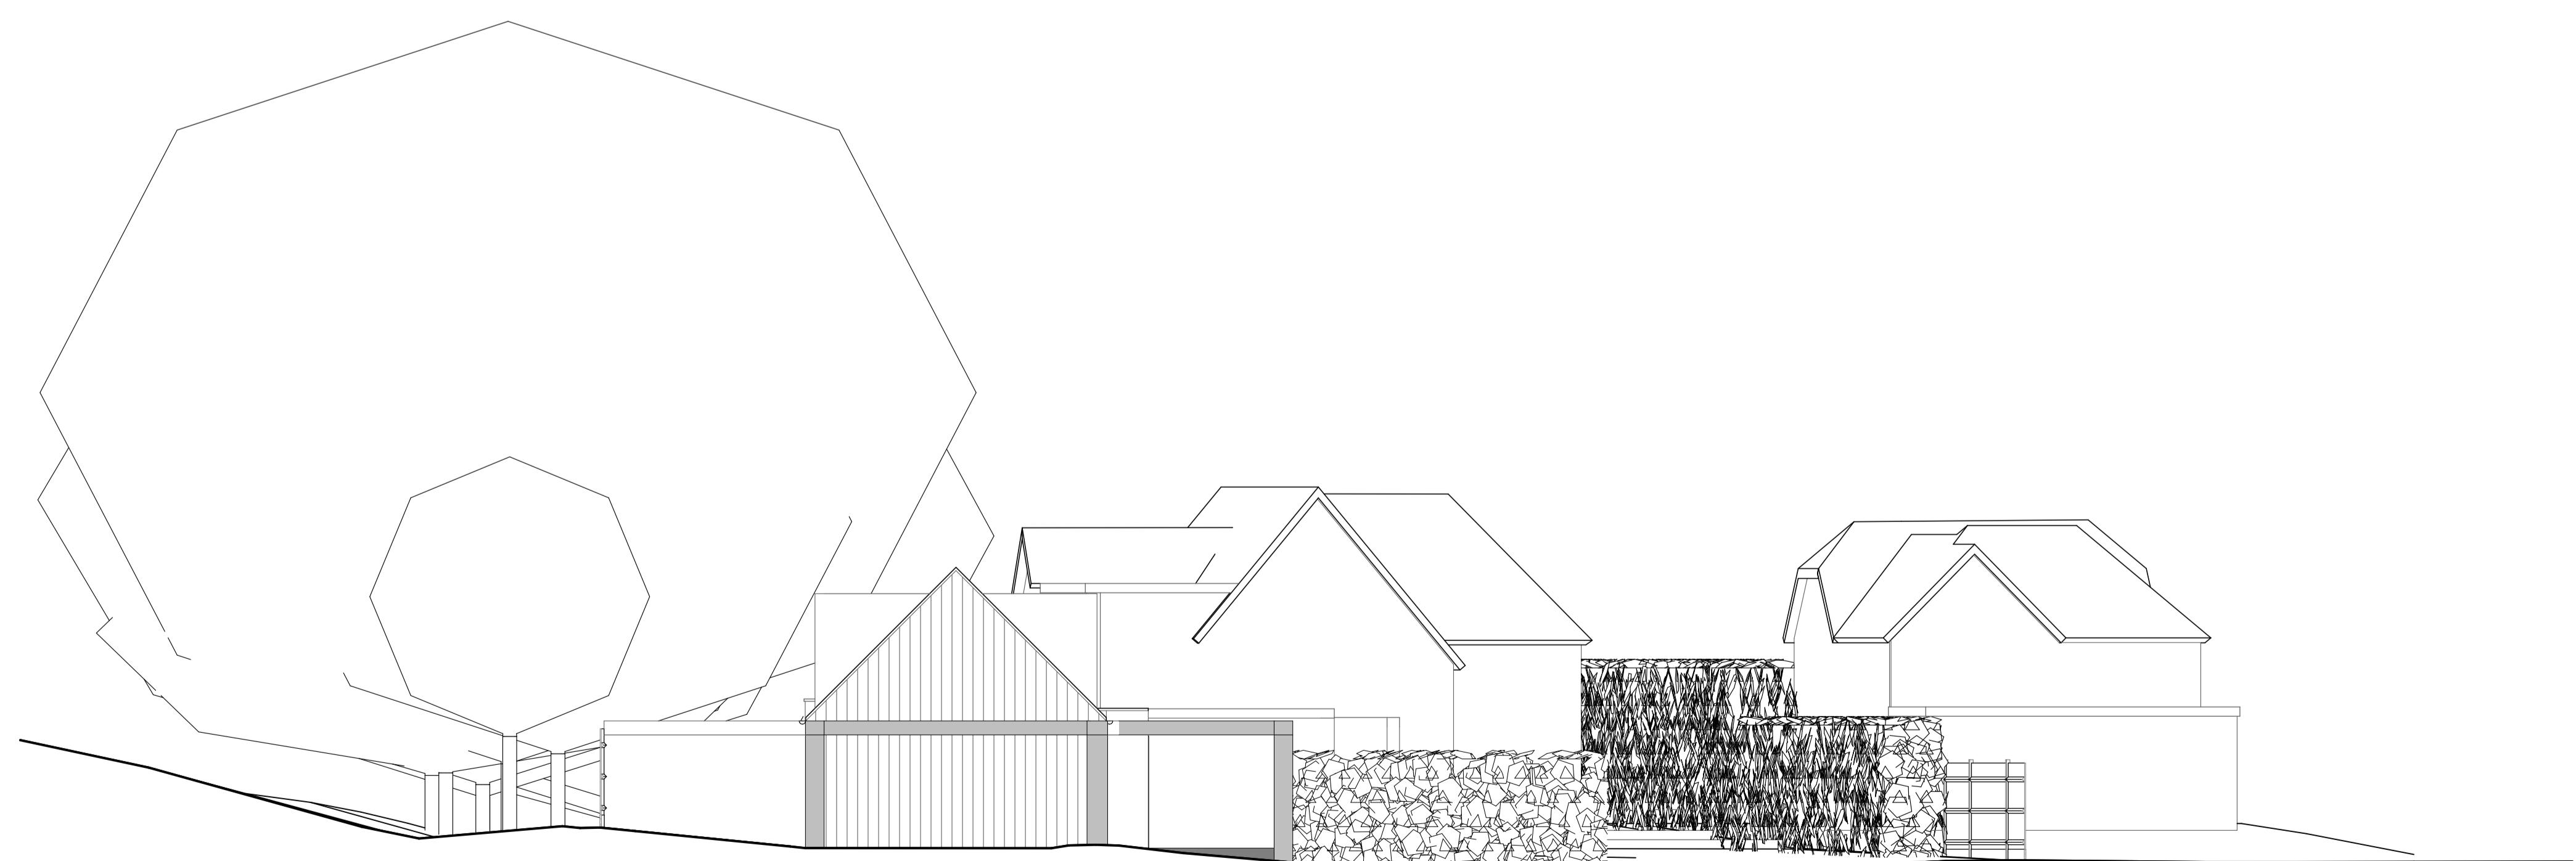

Proposed South Elevation

RevID	Transferred	Transferred	Comment
By	Date	Set	Date

PLANNING

ecotecture

ECOLOGICAL ARCHITECTURE

01444 416745 info@ecotecture.co.uk

www.ecotecture.co.uk

31 Sussex Road Haywards Heath

West Sussex RH16 4DZ

Client: Michelle Coe

Address: 2 Keymer Road
Hassocks
BN6 8HA

Description: Proposed Elevations

Scale: 1:100 Date:
Drawn: BI Checked: JS

Drawing No: 775/333

775/333