

NOTES:

Do not scale from this drawing except for planning application purposes.




Rear Elevation (South)

0 100 200

Block Plan

Rev	Date	Notes	Initials
BROOKWORTH HOMES			99 Bell Street, Reigate, Surrey, RH2 7AN Tel. 01373 236 150 Fax. 01373 236 151
PROJECT Bridge Hall Cuckfield Road, Burgess Hill			
HOUSE TYPE	STATUS PLANNING	SPEC	
DRAWING TITLE Plot 21, Fence Elevations As existing			AREA
SCALE 1:100 @ A3	DATE October 2025	DRAWN AMW	
DWG NO. BWH208-PL-100			REV. PI

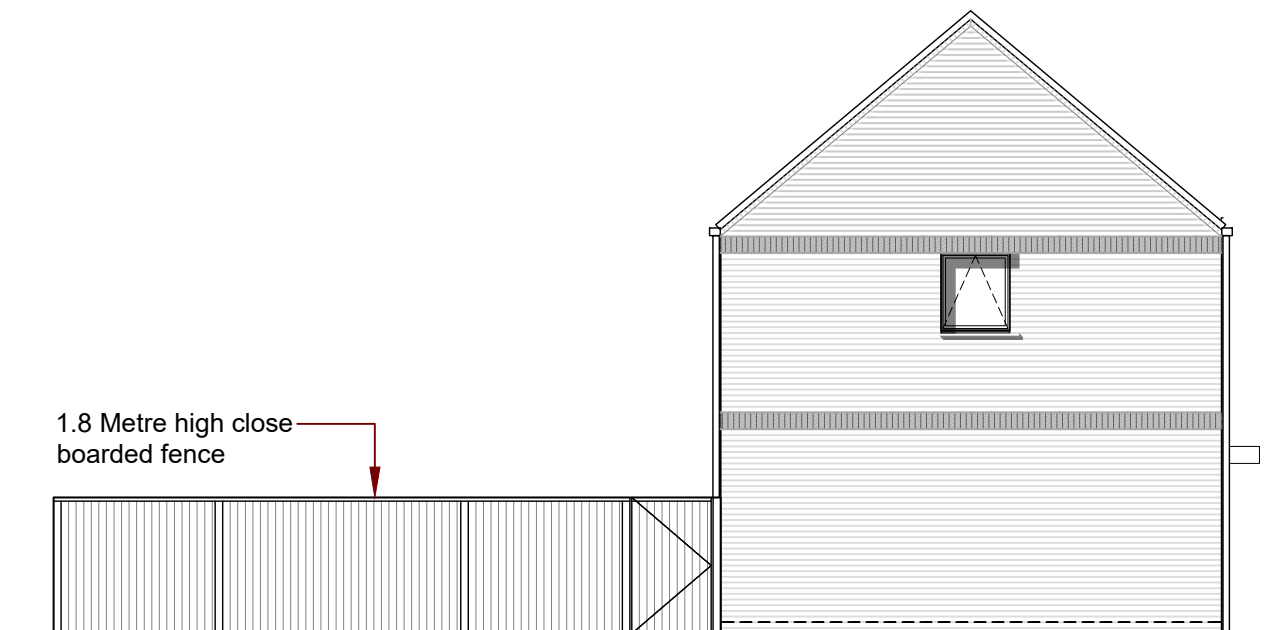

Side Elevation (East)

0 100 200