

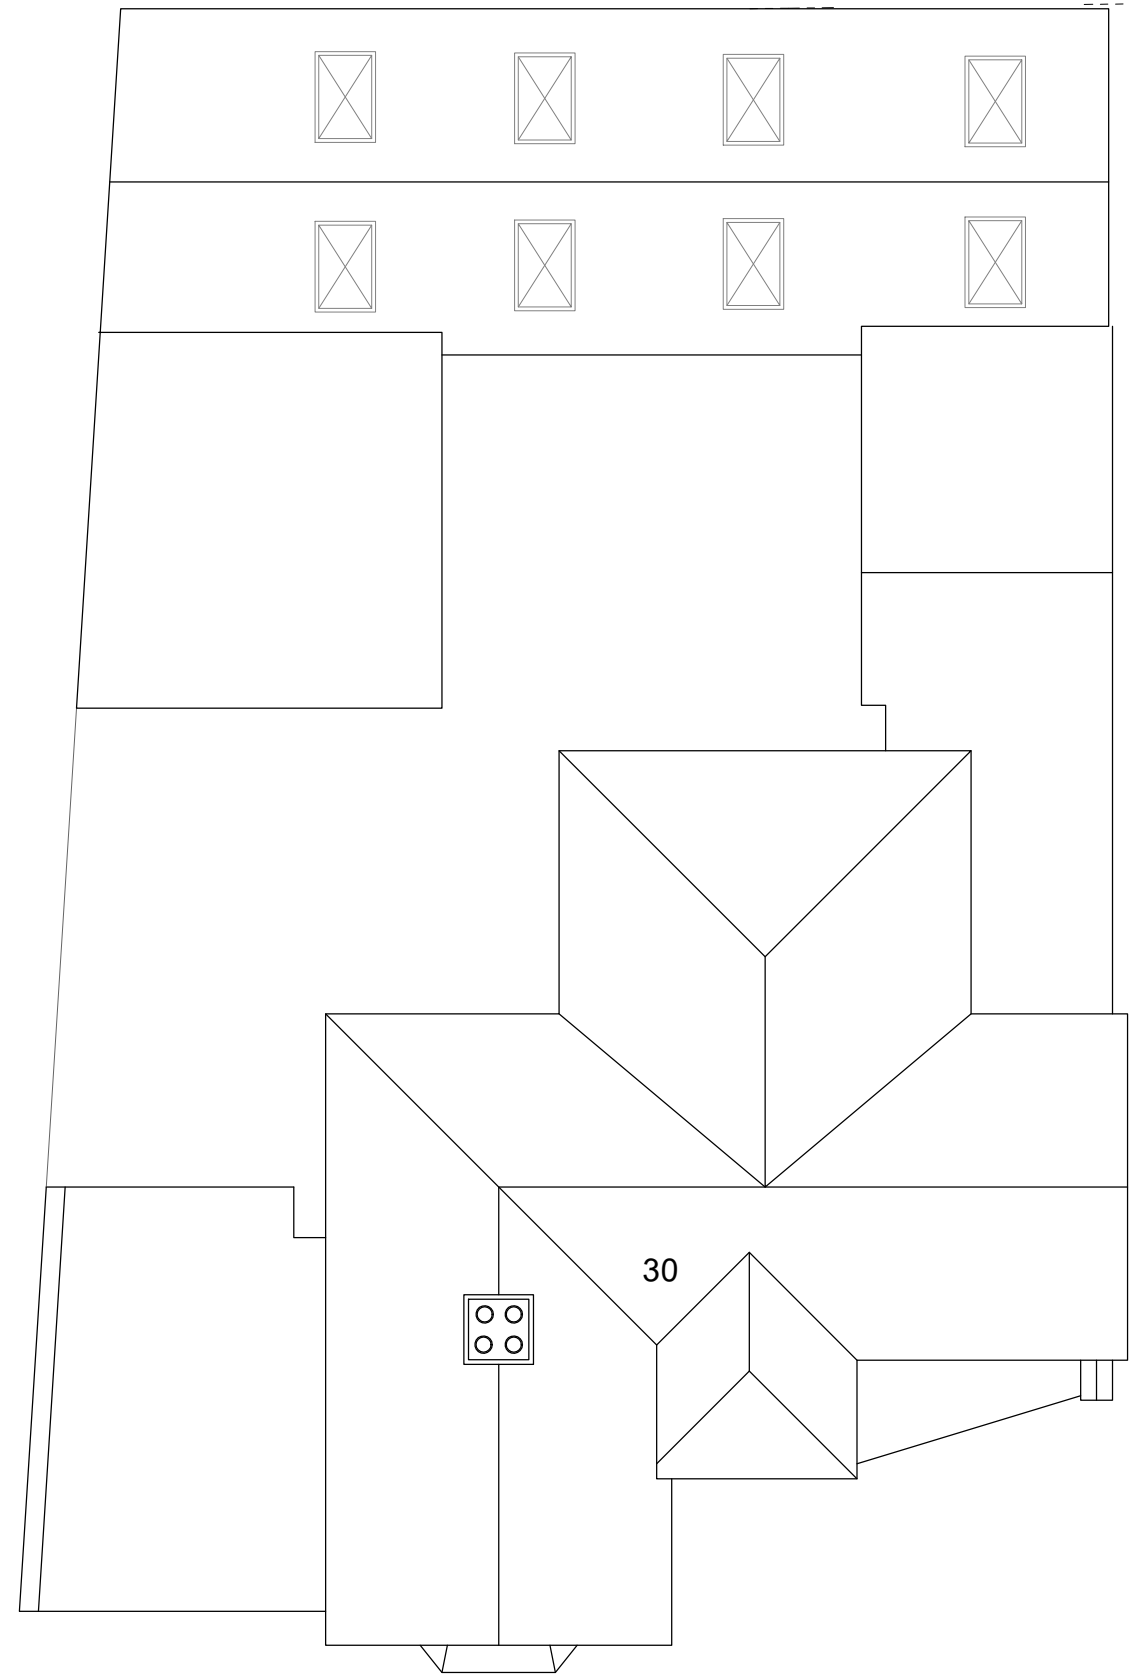


Existing Roof Plan
1 : 100

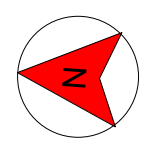

Proposed Roof Plan
1 : 100

 

No	Description	Date	Client		REF	REV	
.			Mathu Housing Ltd				
			Date	Sheet number	Scale (@ A3)		
			FEB 2025	PL-30CR-SD104	1 : 100		
			Drawn	Sanaa Designs			
			MMK	Email - sanaadesigns@outlook.com			
			Checked by	Mobile - 07583 437570			
			TK				
			30 Cantelupe Rd, East Grinstead RH19 3BJ				
			Existing and Proposed Roof Plan				