




Revisions
Description
A Brick Details Added
Drawn Chkd Date
18/08/25

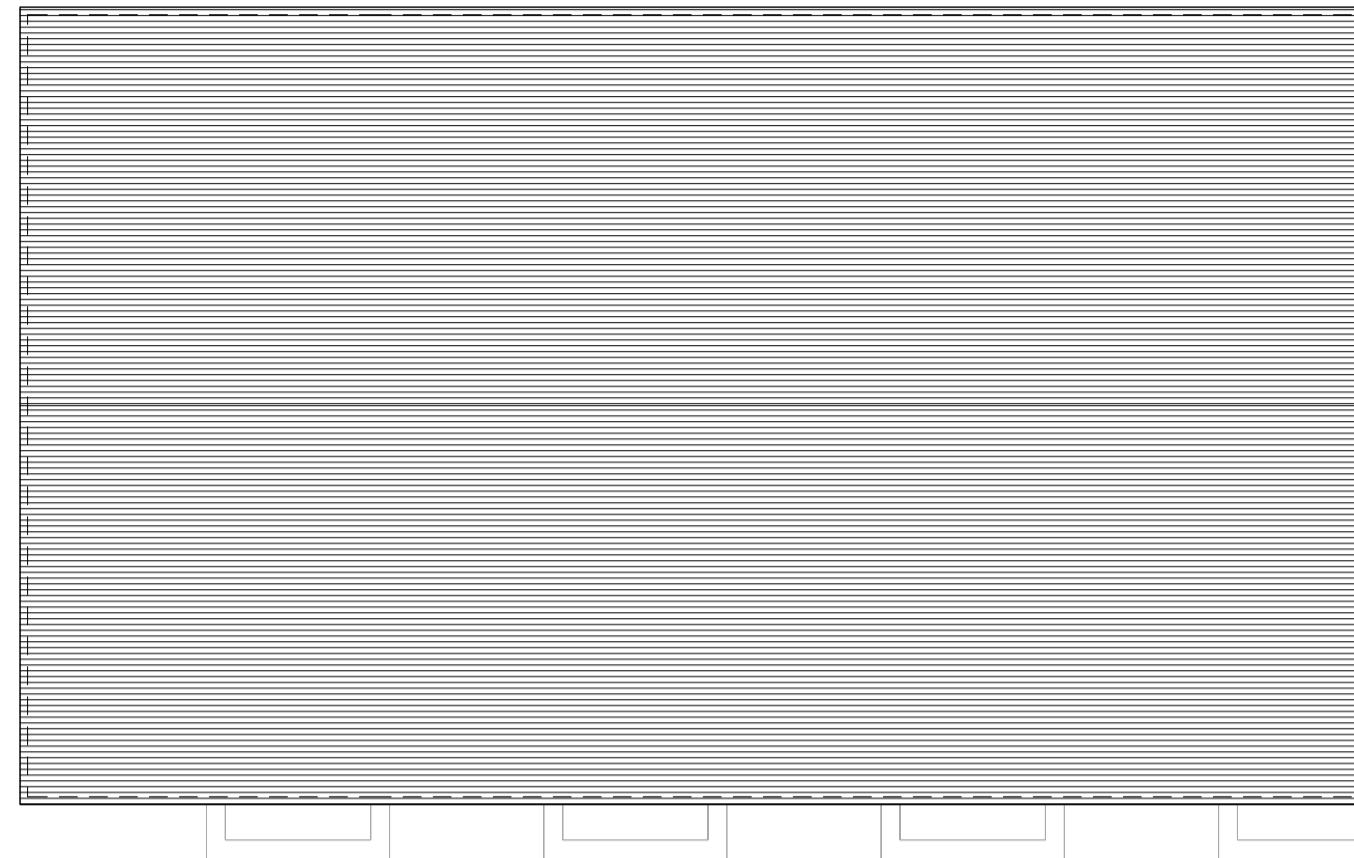

Roof Plan

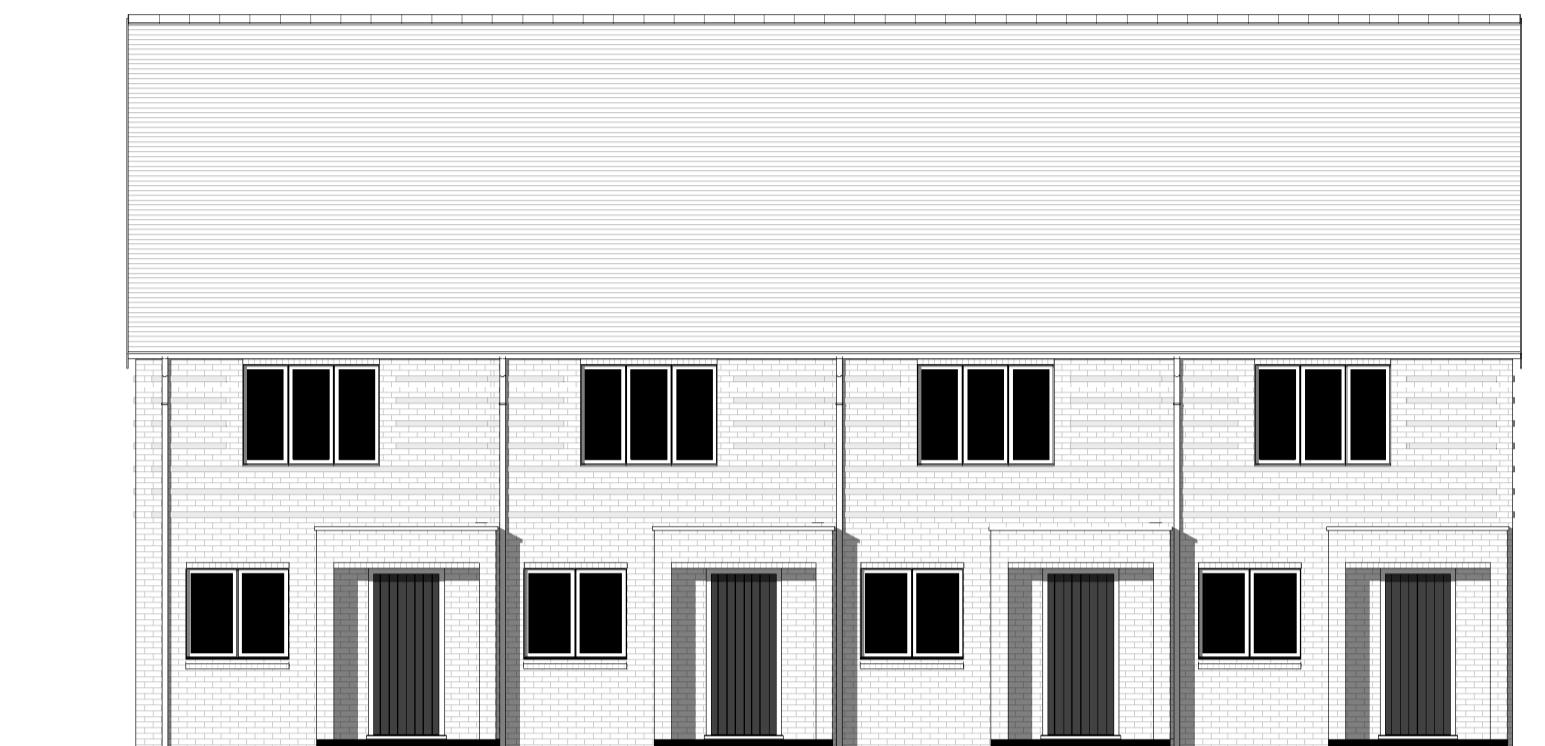


Front Elevation

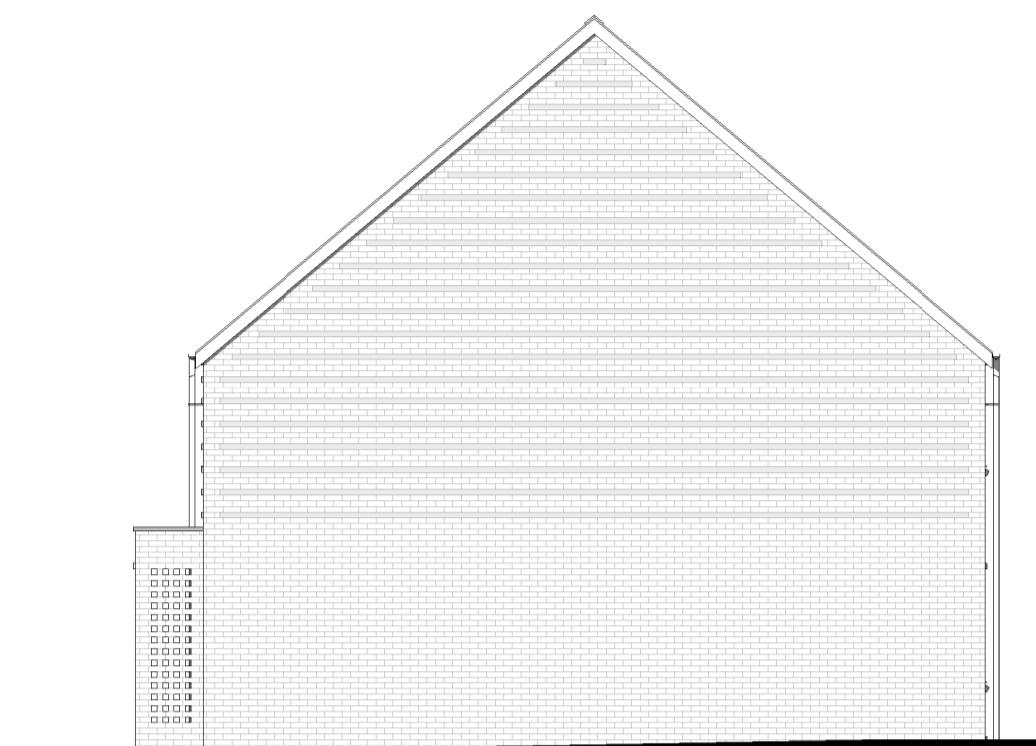


Right Flank Elevation




First Floor Plan

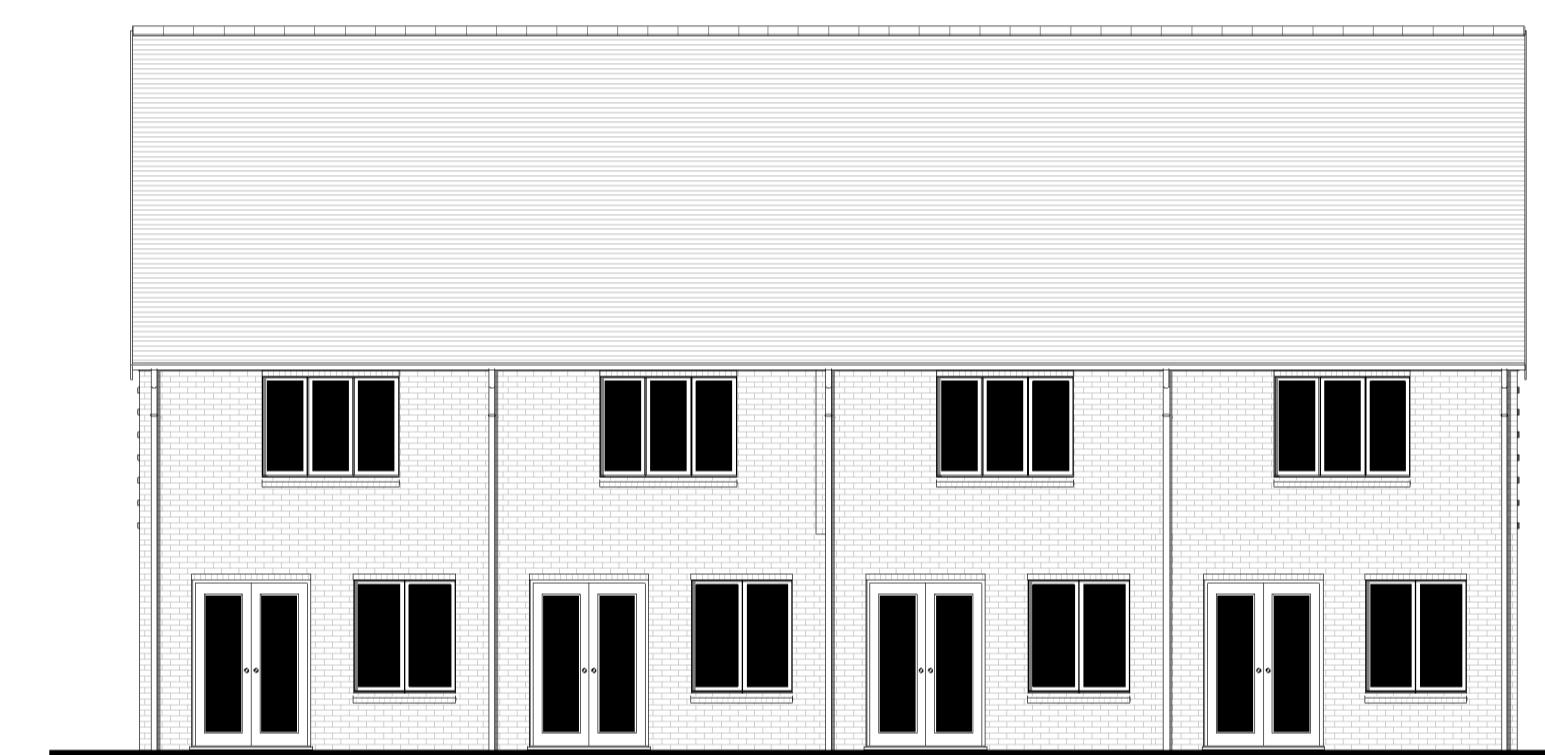


Rear Elevation

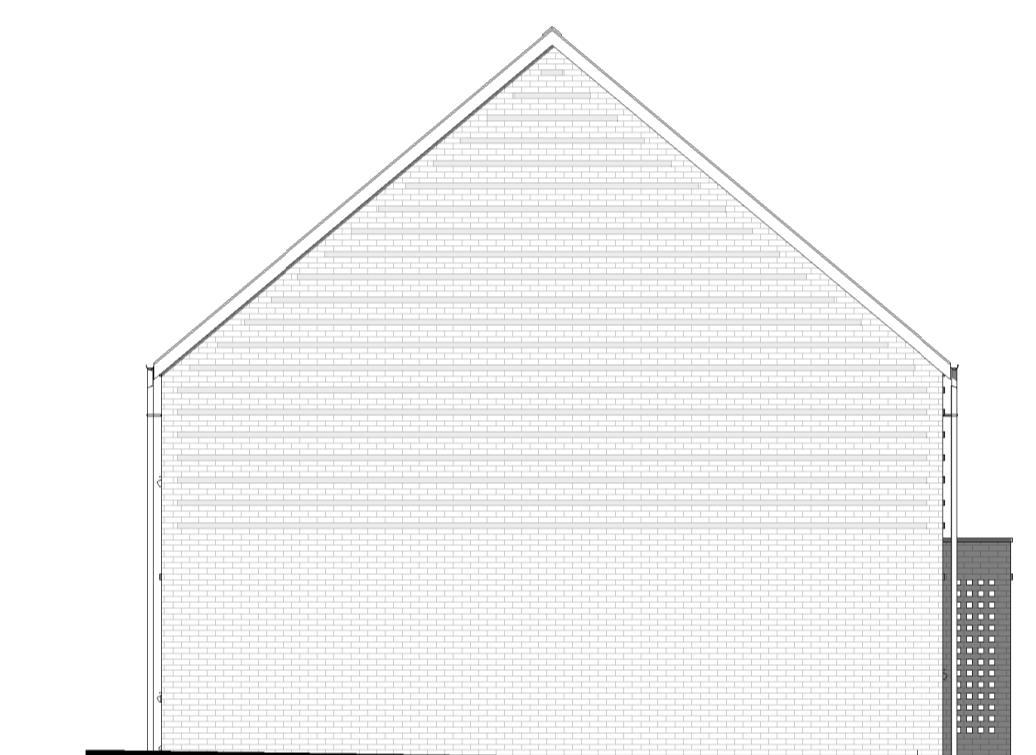

Left Flank Elevation

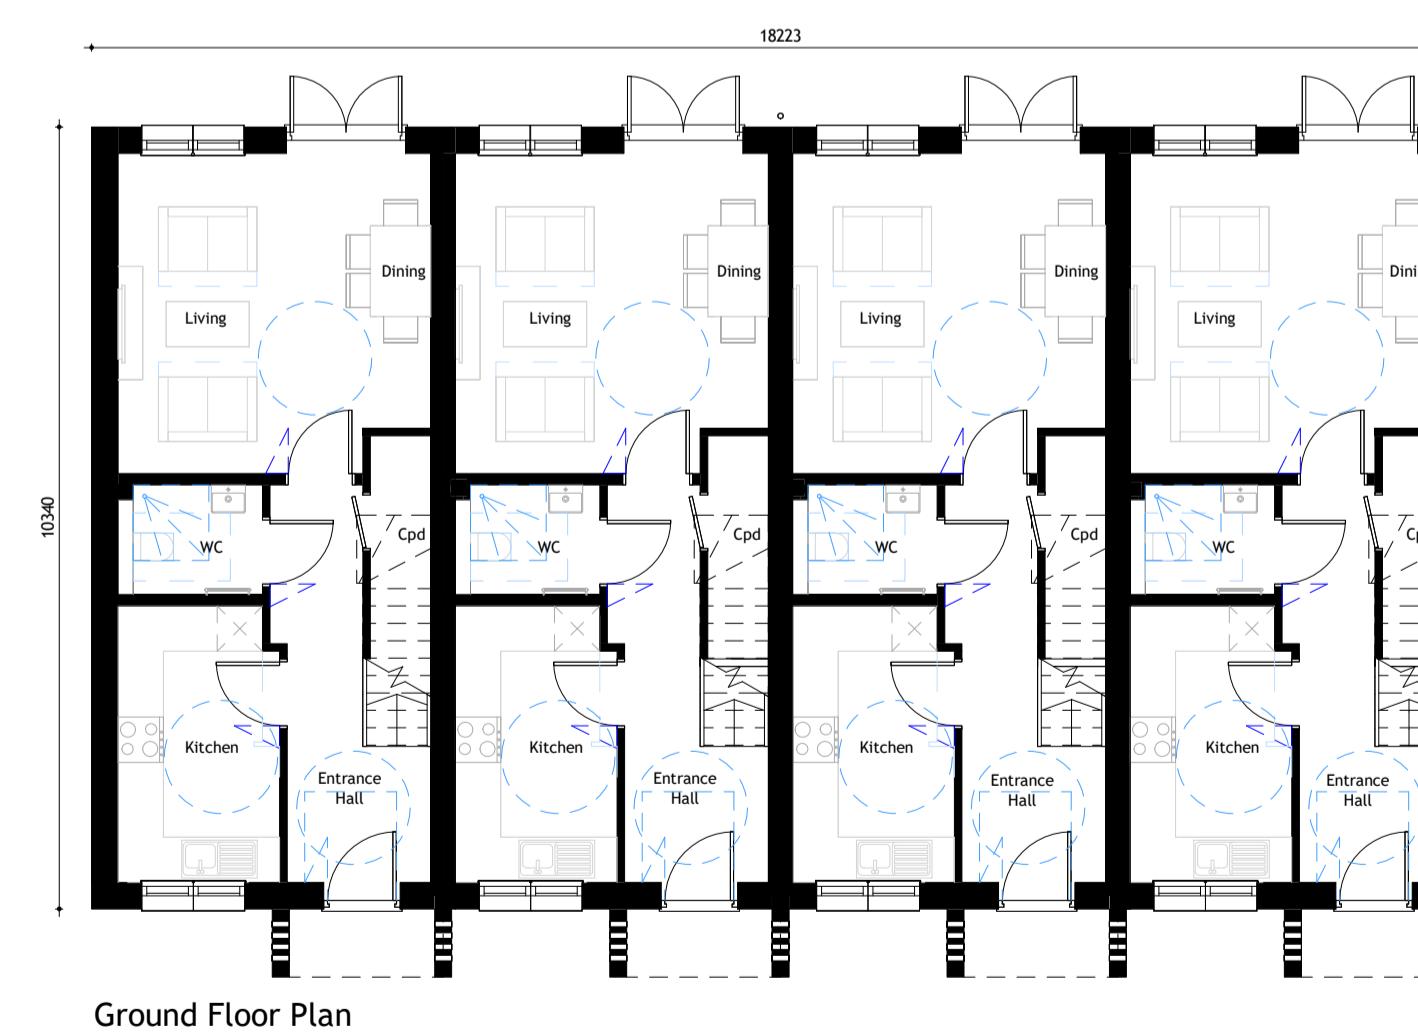

Ground Floor Plan

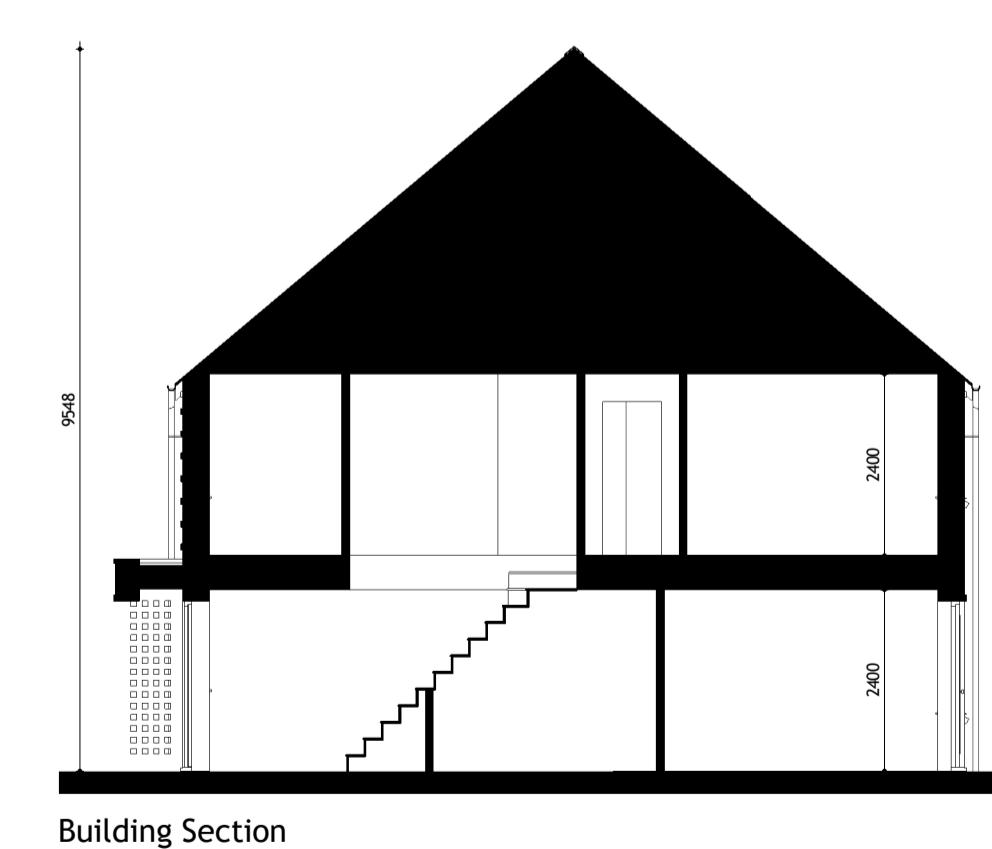

Building Section



LAND NORTH OF

Burleigh Lane
Crawley Down
West Sussex

MERROW WOOD

Drg No. FL24-2191-105

Title Plots 03-06 Plans, Elevations & Section

Revision A

Scale at A1 1 : 100

Status PLANNING

Chartered Practice

