



- EXISTING FLOOR PLAN - 1:100 -

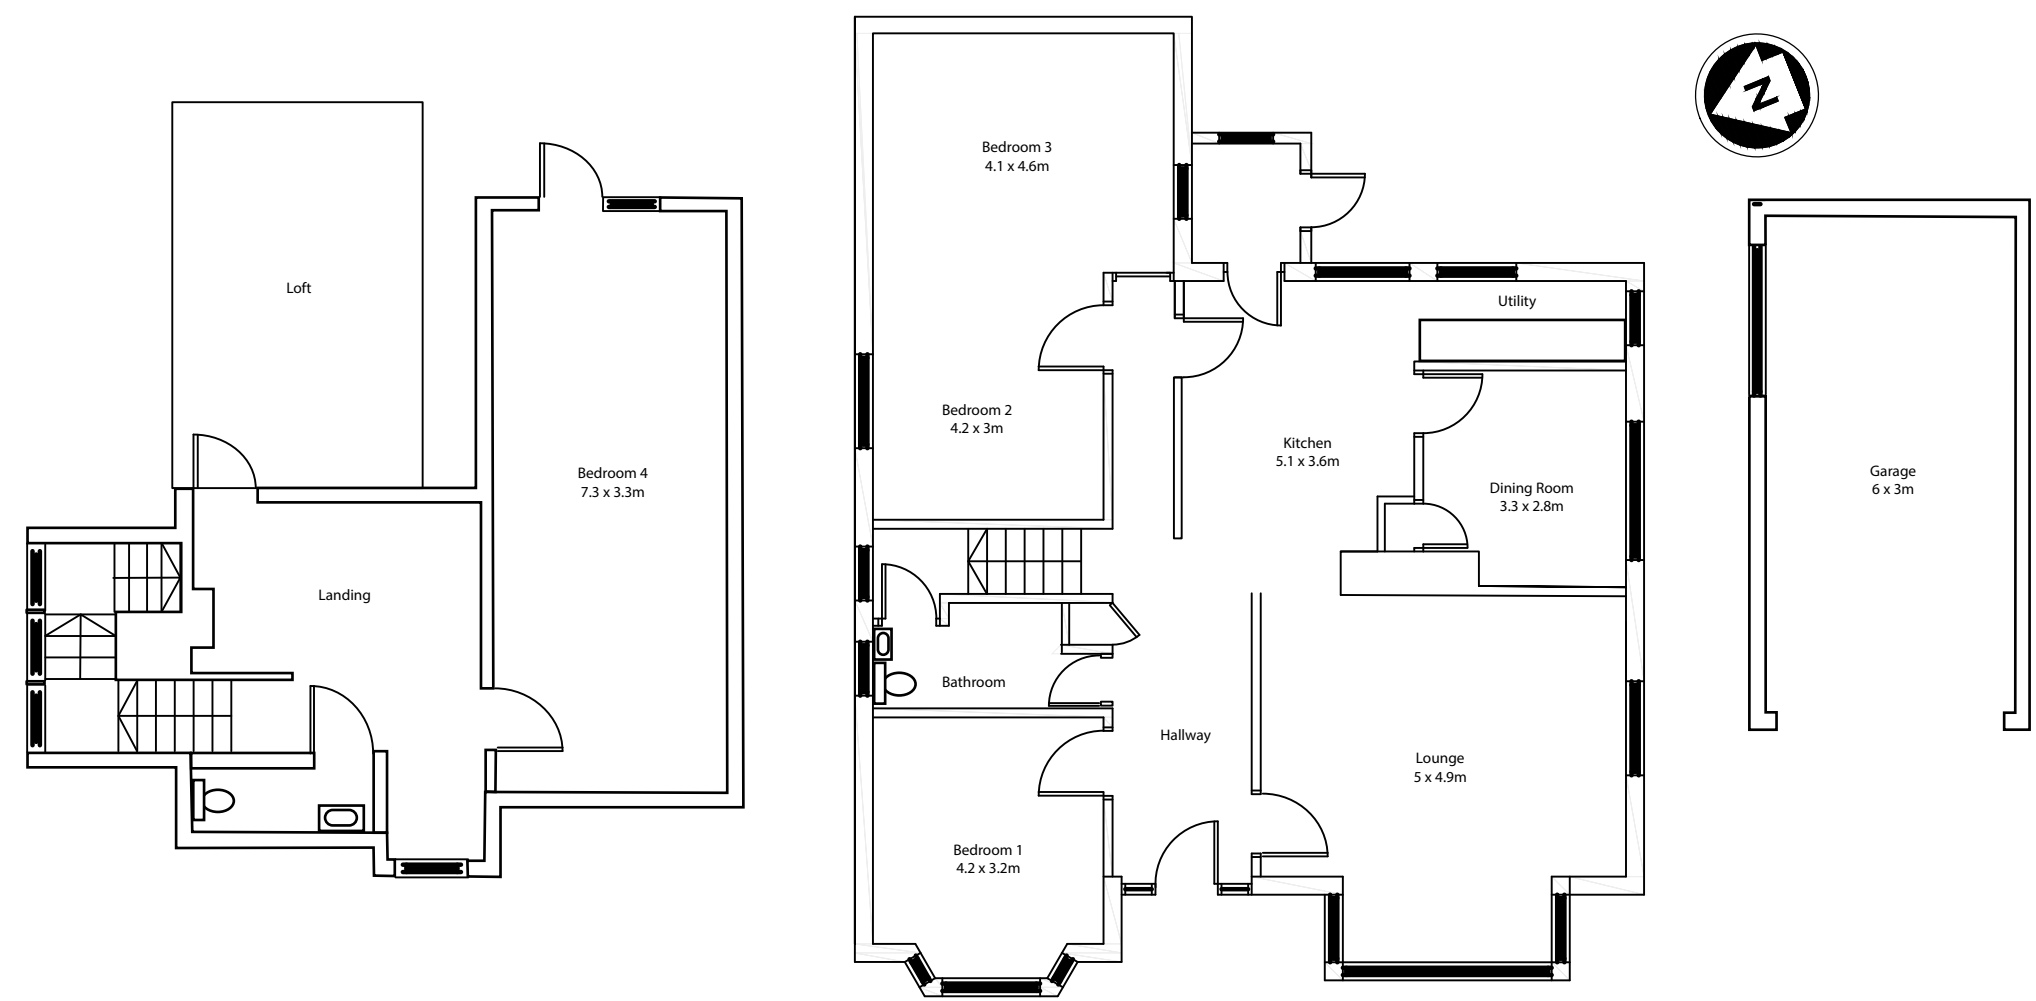

- PROPOSED FLOOR PLAN - 1:100 -

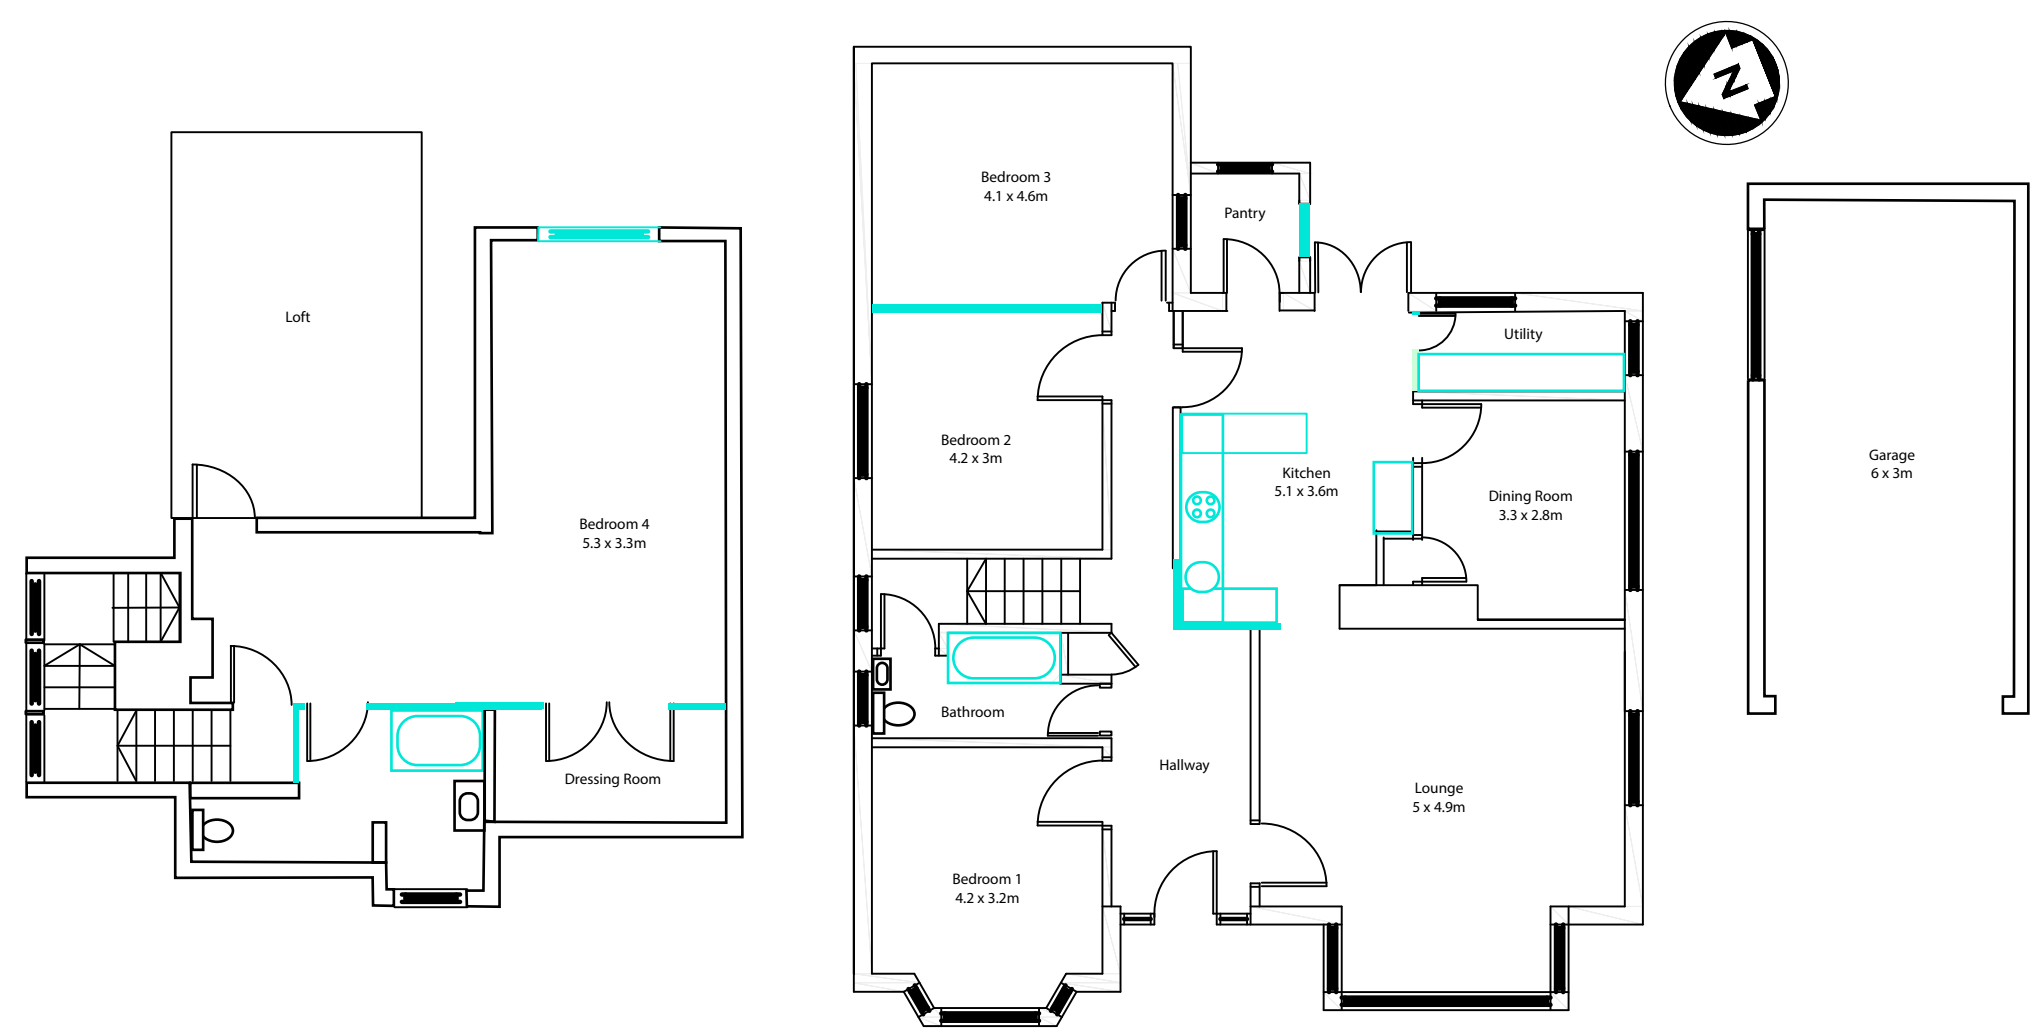

|                                                                          |  |            |
|--------------------------------------------------------------------------|--|------------|
| Revisions                                                                |  |            |
| Client<br>Storm12 Ltd                                                    |  |            |
| Job Title<br>Change of use                                               |  |            |
| Drawing Title<br>THE OLD SURGERY<br>HIGH STREET<br>HANDCROSS<br>RH17 6BN |  |            |
| Drawing Title<br>GENERAL ARRANGEMENT                                     |  |            |
| Date                                                                     |  | Paper Size |
| Drawing Number                                                           |  | 0          |