
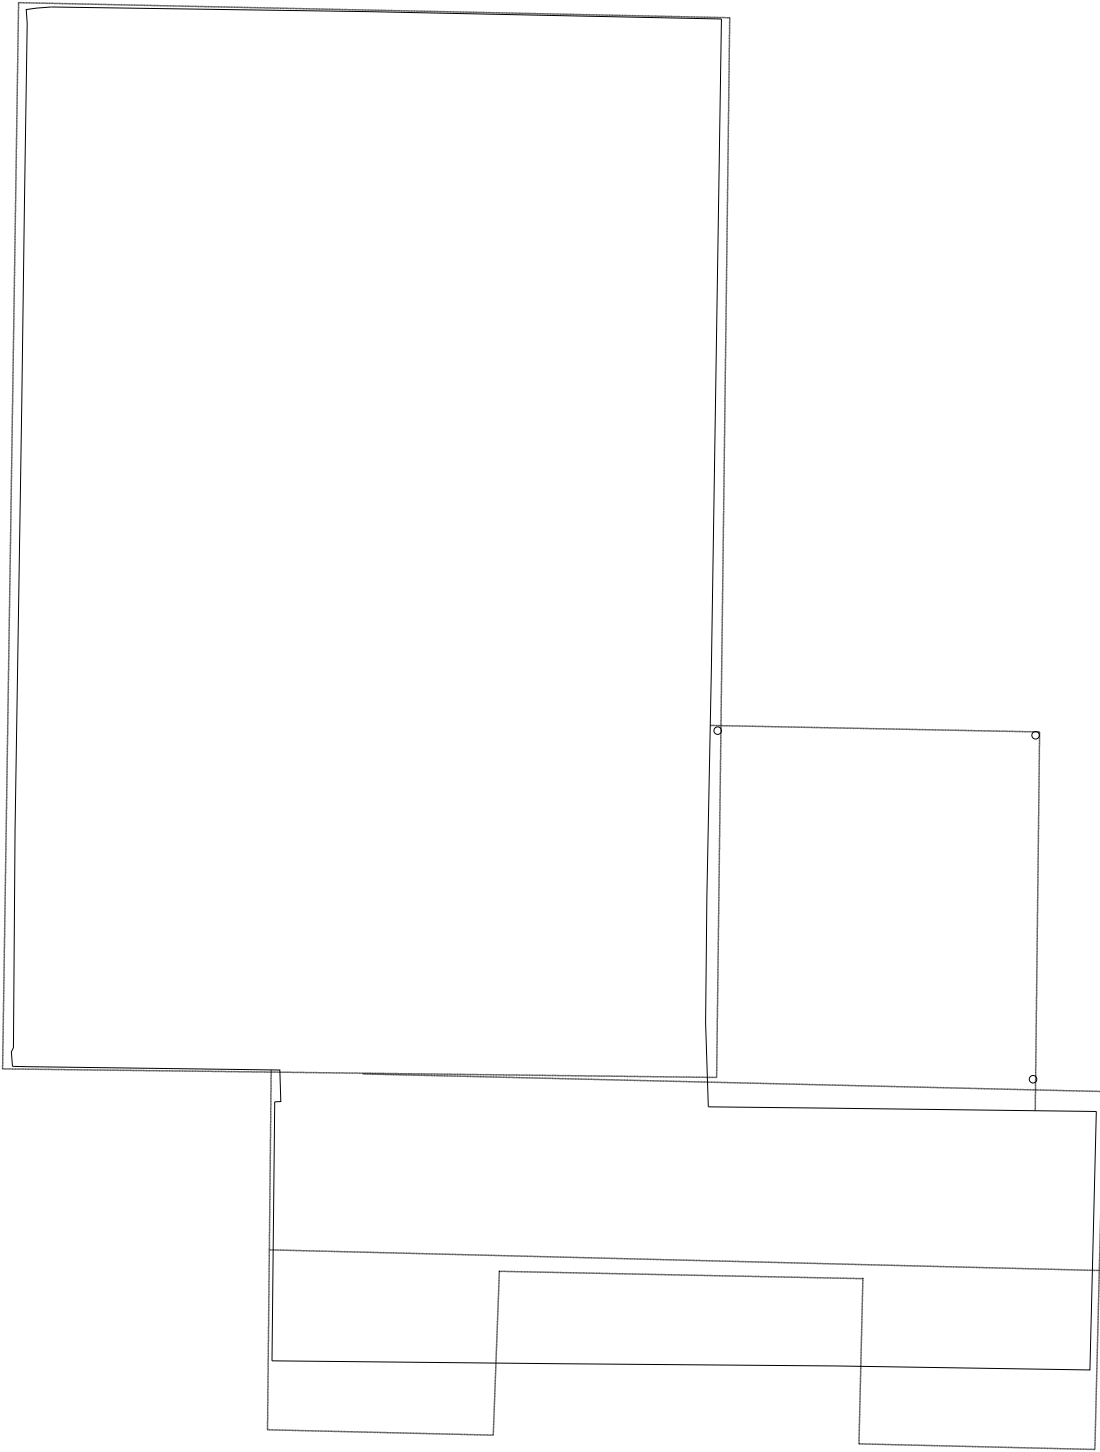
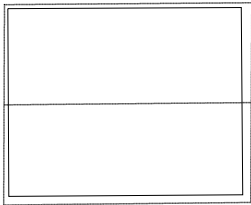


 

ROOF PLAN

NOTES

COPYRIGHT
This drawing is the copyright of Robert N Thornton and may not be altered or reproduced in any way without written authority.

QUALIFICATION
Written dimensions supersede scale dimensions. All dimensions to be checked on site before work is put in hand. This drawing is to be used only for the work intended as described on the title panel. All works or materials indicated on this drawing are to comply with the latest relevant Building Regulations and/or British Standard and to be carried out in accordance with the latest relevant Code of Practice or recognized Institute or trade association recommendations and publications. This drawing is to be read in conjunction with all other Consultants drawings as applicable to the project.

rev	date	amendment
-----	------	-----------

client
D SIMPSON & P MARSHALL

project
**OLD PARK LODGE
SLAUGHAM LANE
WARNINGLID**

title
**EXISTING
BARN & STABLE BLOCK
ROOF PLAN**

drawn CAD/RNT	date 09.12.22
scale 1:100@A3	number 2315.023

Thornton[©]
architecture + design

Telephone: 07773 245612
Email: info@thornton-design.com
Website: www.thornton-desgn.com