



NOTES


COPYRIGHT

This drawing is the copyright of Robert N Thornton and may not be altered or reproduced in any way without written authority.


QUALIFICATION

Written dimensions supersede scale dimensions. All dimensions to be checked on site before work is put in hand. This drawing is to be used only for the work intended as described on the title panel. All works or materials indicated on this drawing are to comply with the latest relevant Building Regulations and/or British Standard and to be carried out in accordance with the latest relevant Code of Practice or recognized Institute or trade association recommendations and publications. This drawing is to be read in conjunction with all other Consultants drawings as applicable to the project.


rev date amendment
A 22.10.25 Altered design for planning approval.

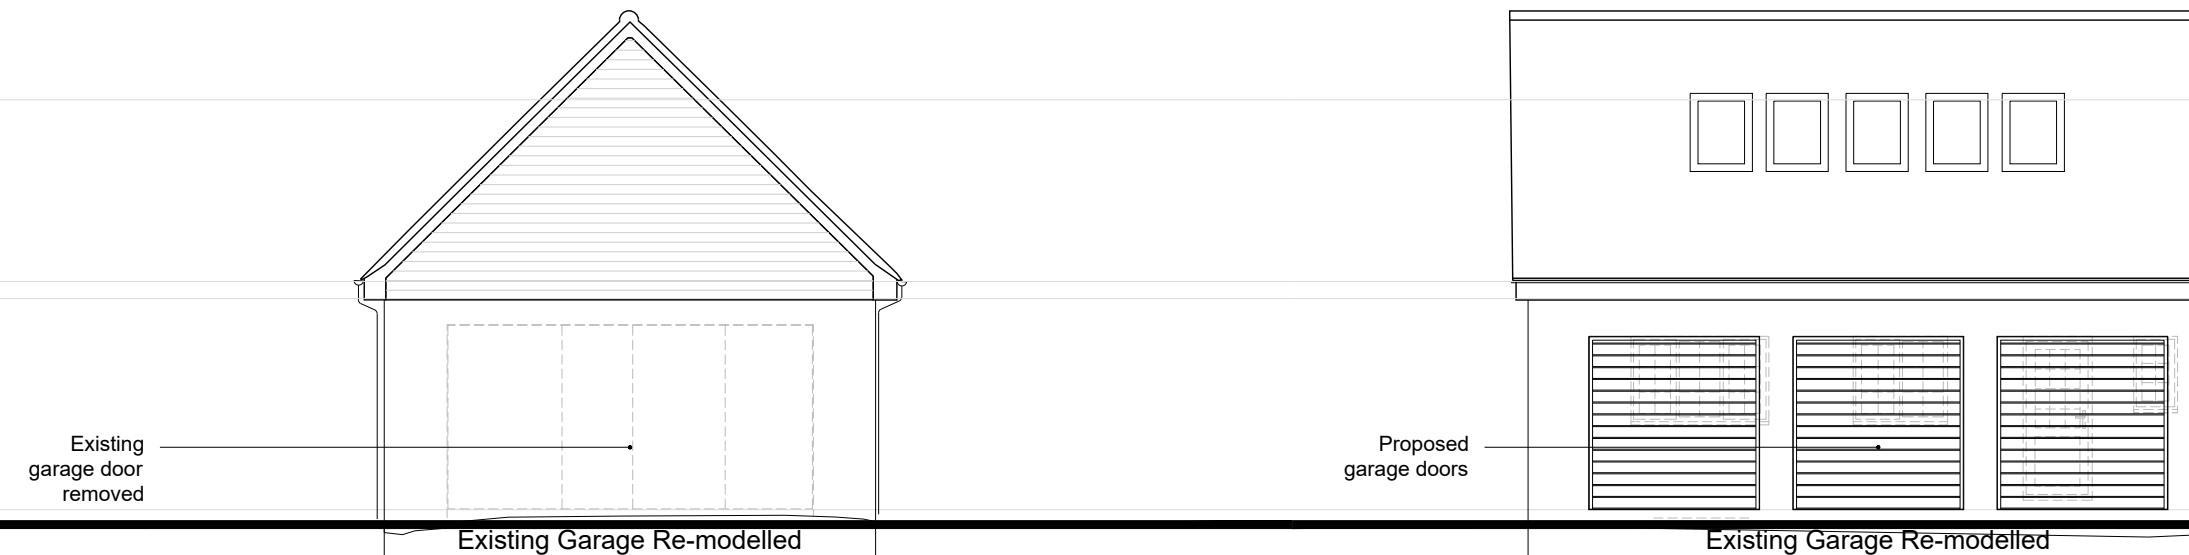


SOUTH ELEVATION

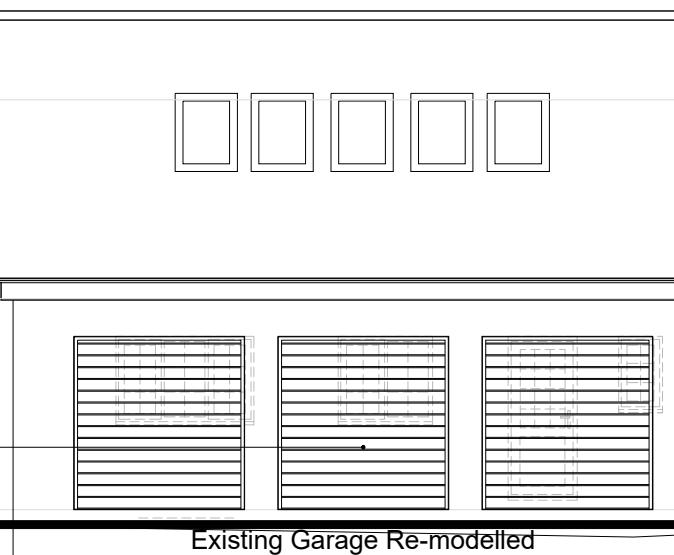

EAST ELEVATION

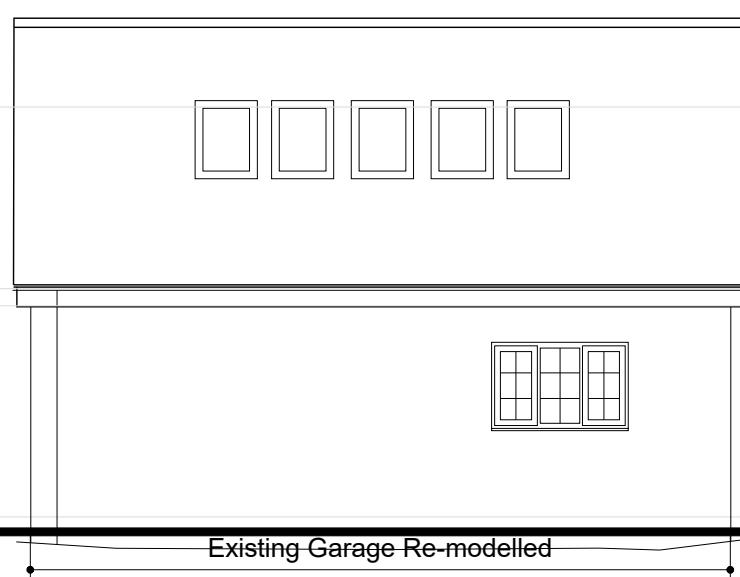

WEST ELEVATION

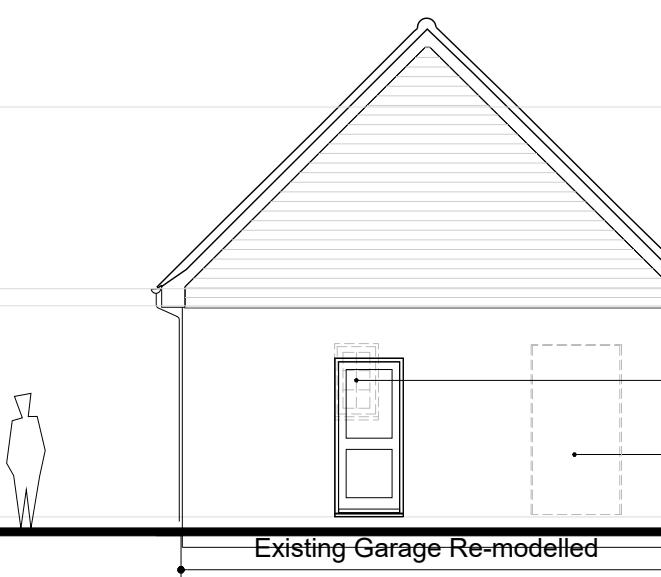

NORTH ELEVATION

client
D SIMPSON & P MARSHALL

project
OLD PARK LODGE
SLAUGHAM LANE
WARNINGLID

title
PROPOSED GARAGE
ELEVATIONS

drawn CAD/RNT	date 27.06.24
scale 1:100@A3	number 2315.154A